
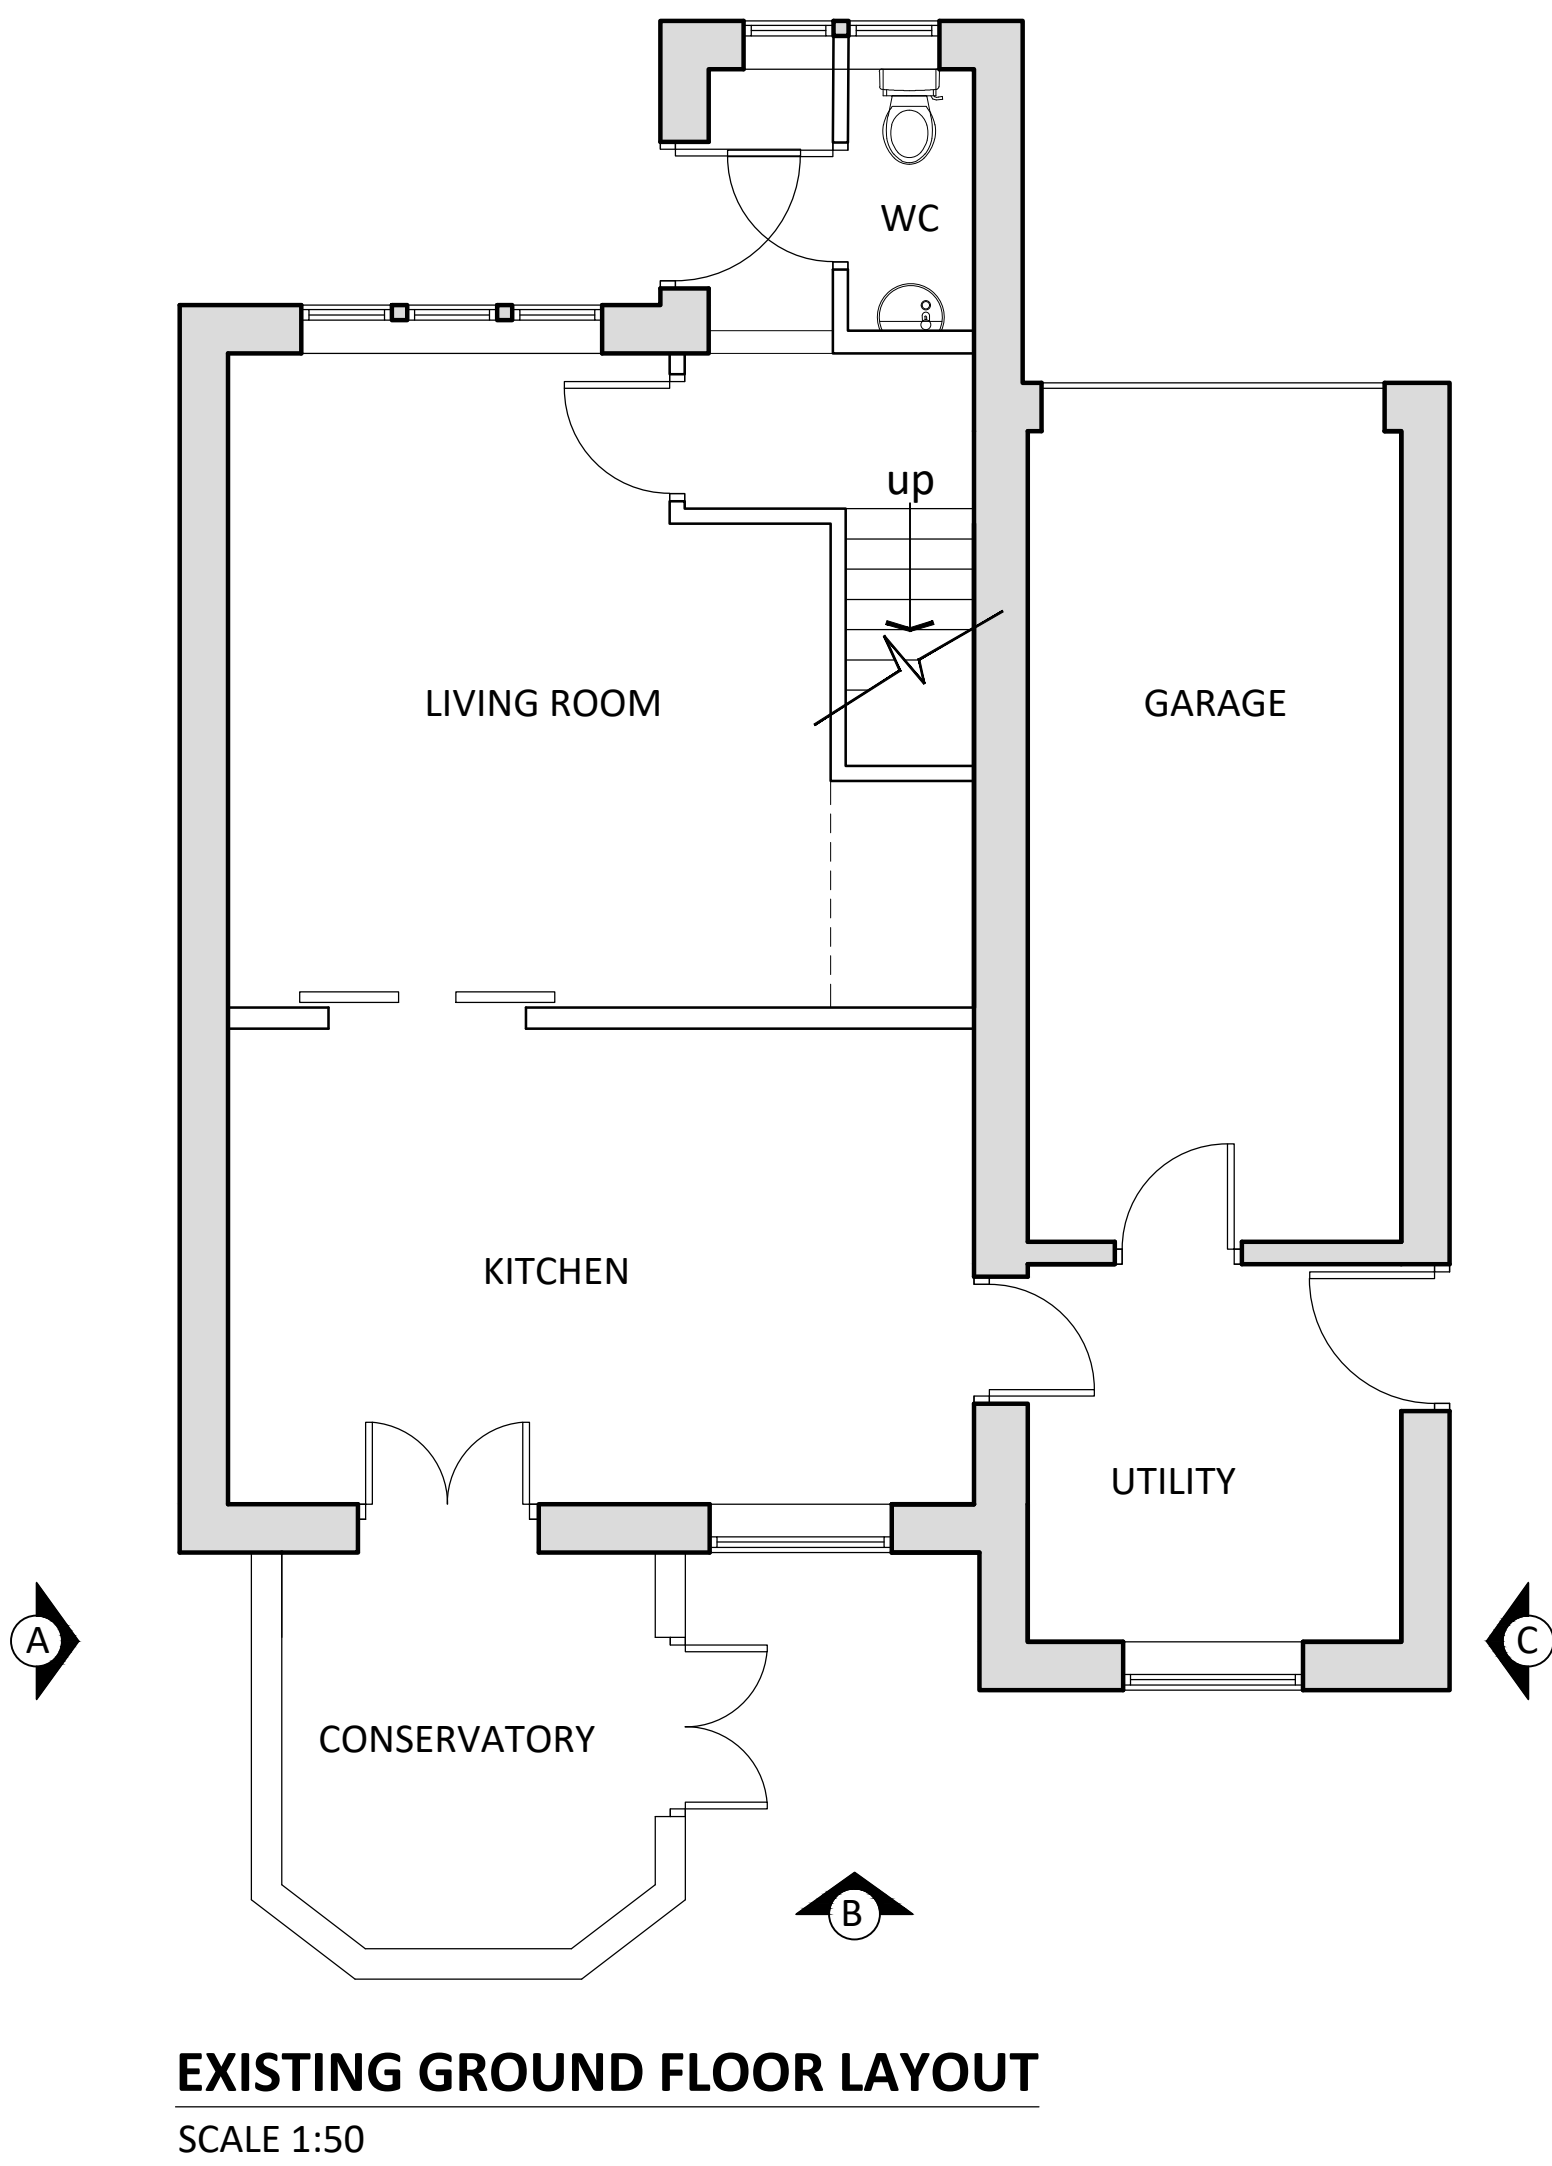
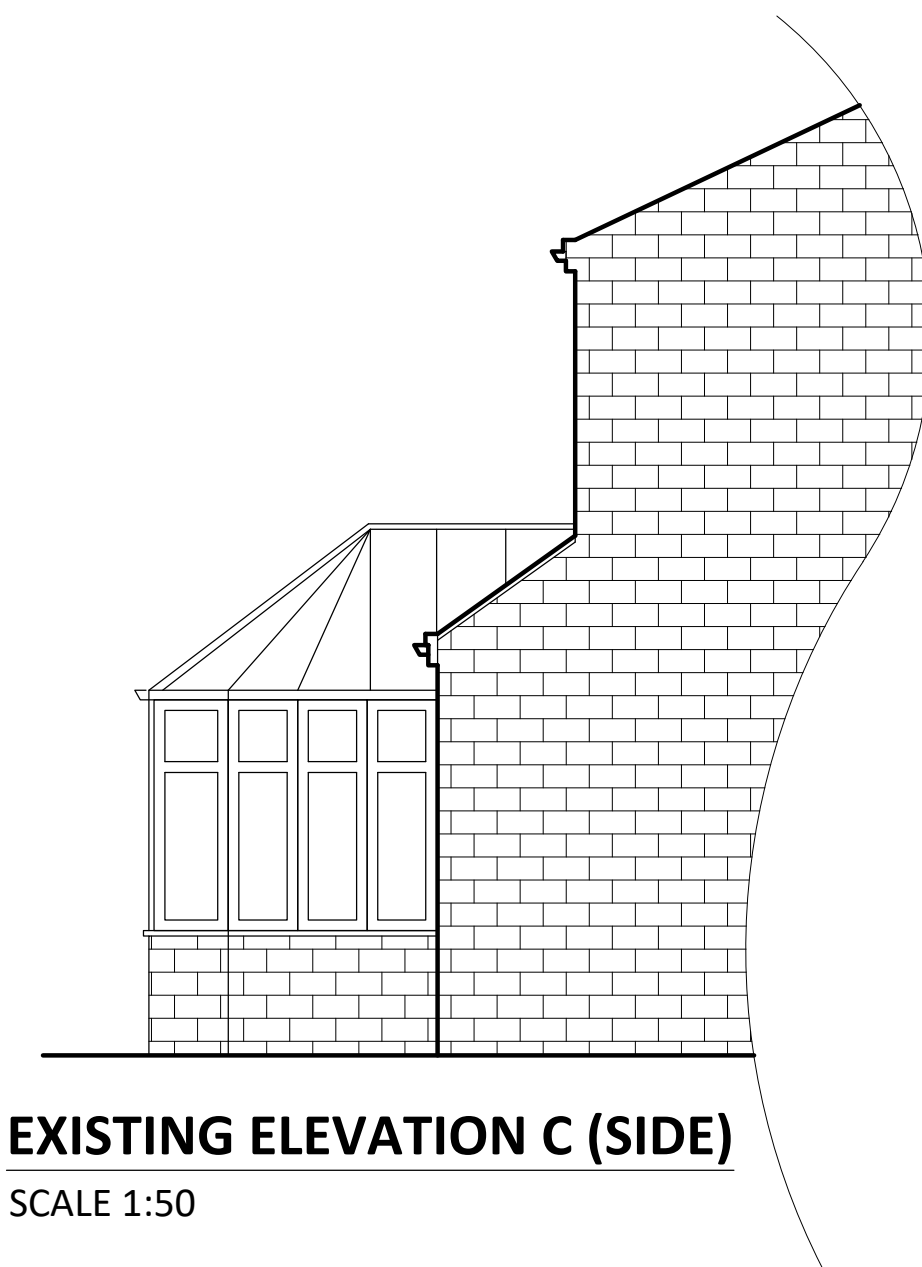


No part of this drawing may be reproduced without prior written permission.

KEY
ALL MEASUREMENTS
SHOWN IN MILLIMETRES

GROUND FLOOR GIFA 69m2

DO NOT SCALE IF IN DOUBT PLEASE ASK

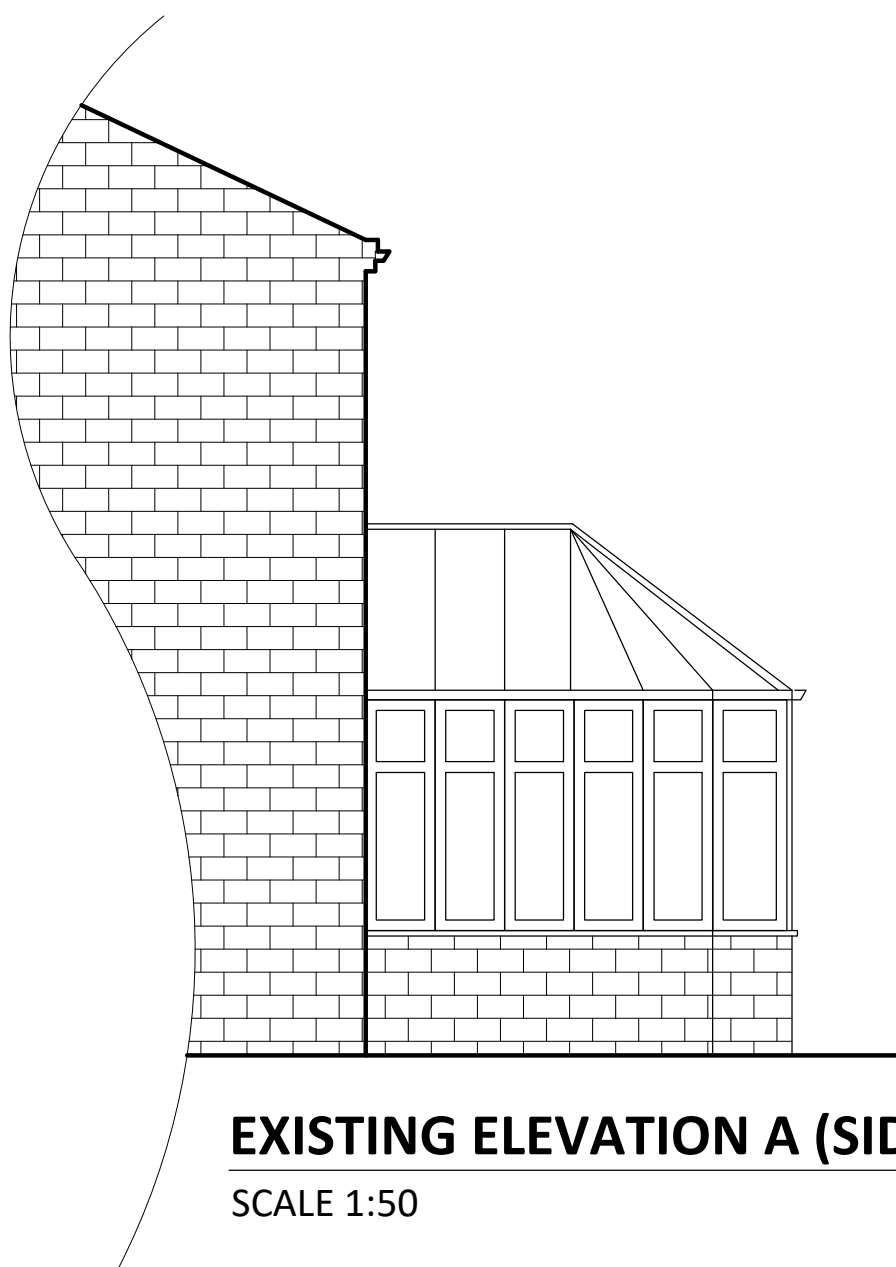

REV	DATE	DETAILS	INITIAL
PROJECT 62 CLOUGH LEA MARSDEN HUDDERSFIELD, HD7 6DN			
CLIENT MR & MRS DONAGHEY			
TITLE EXISTING LAYOUT AND ELEVATIONS			
DRG No.	HD7-01	SCALE	1:50 @ A1
DRN BY	T.D	DATE	25/06/26