


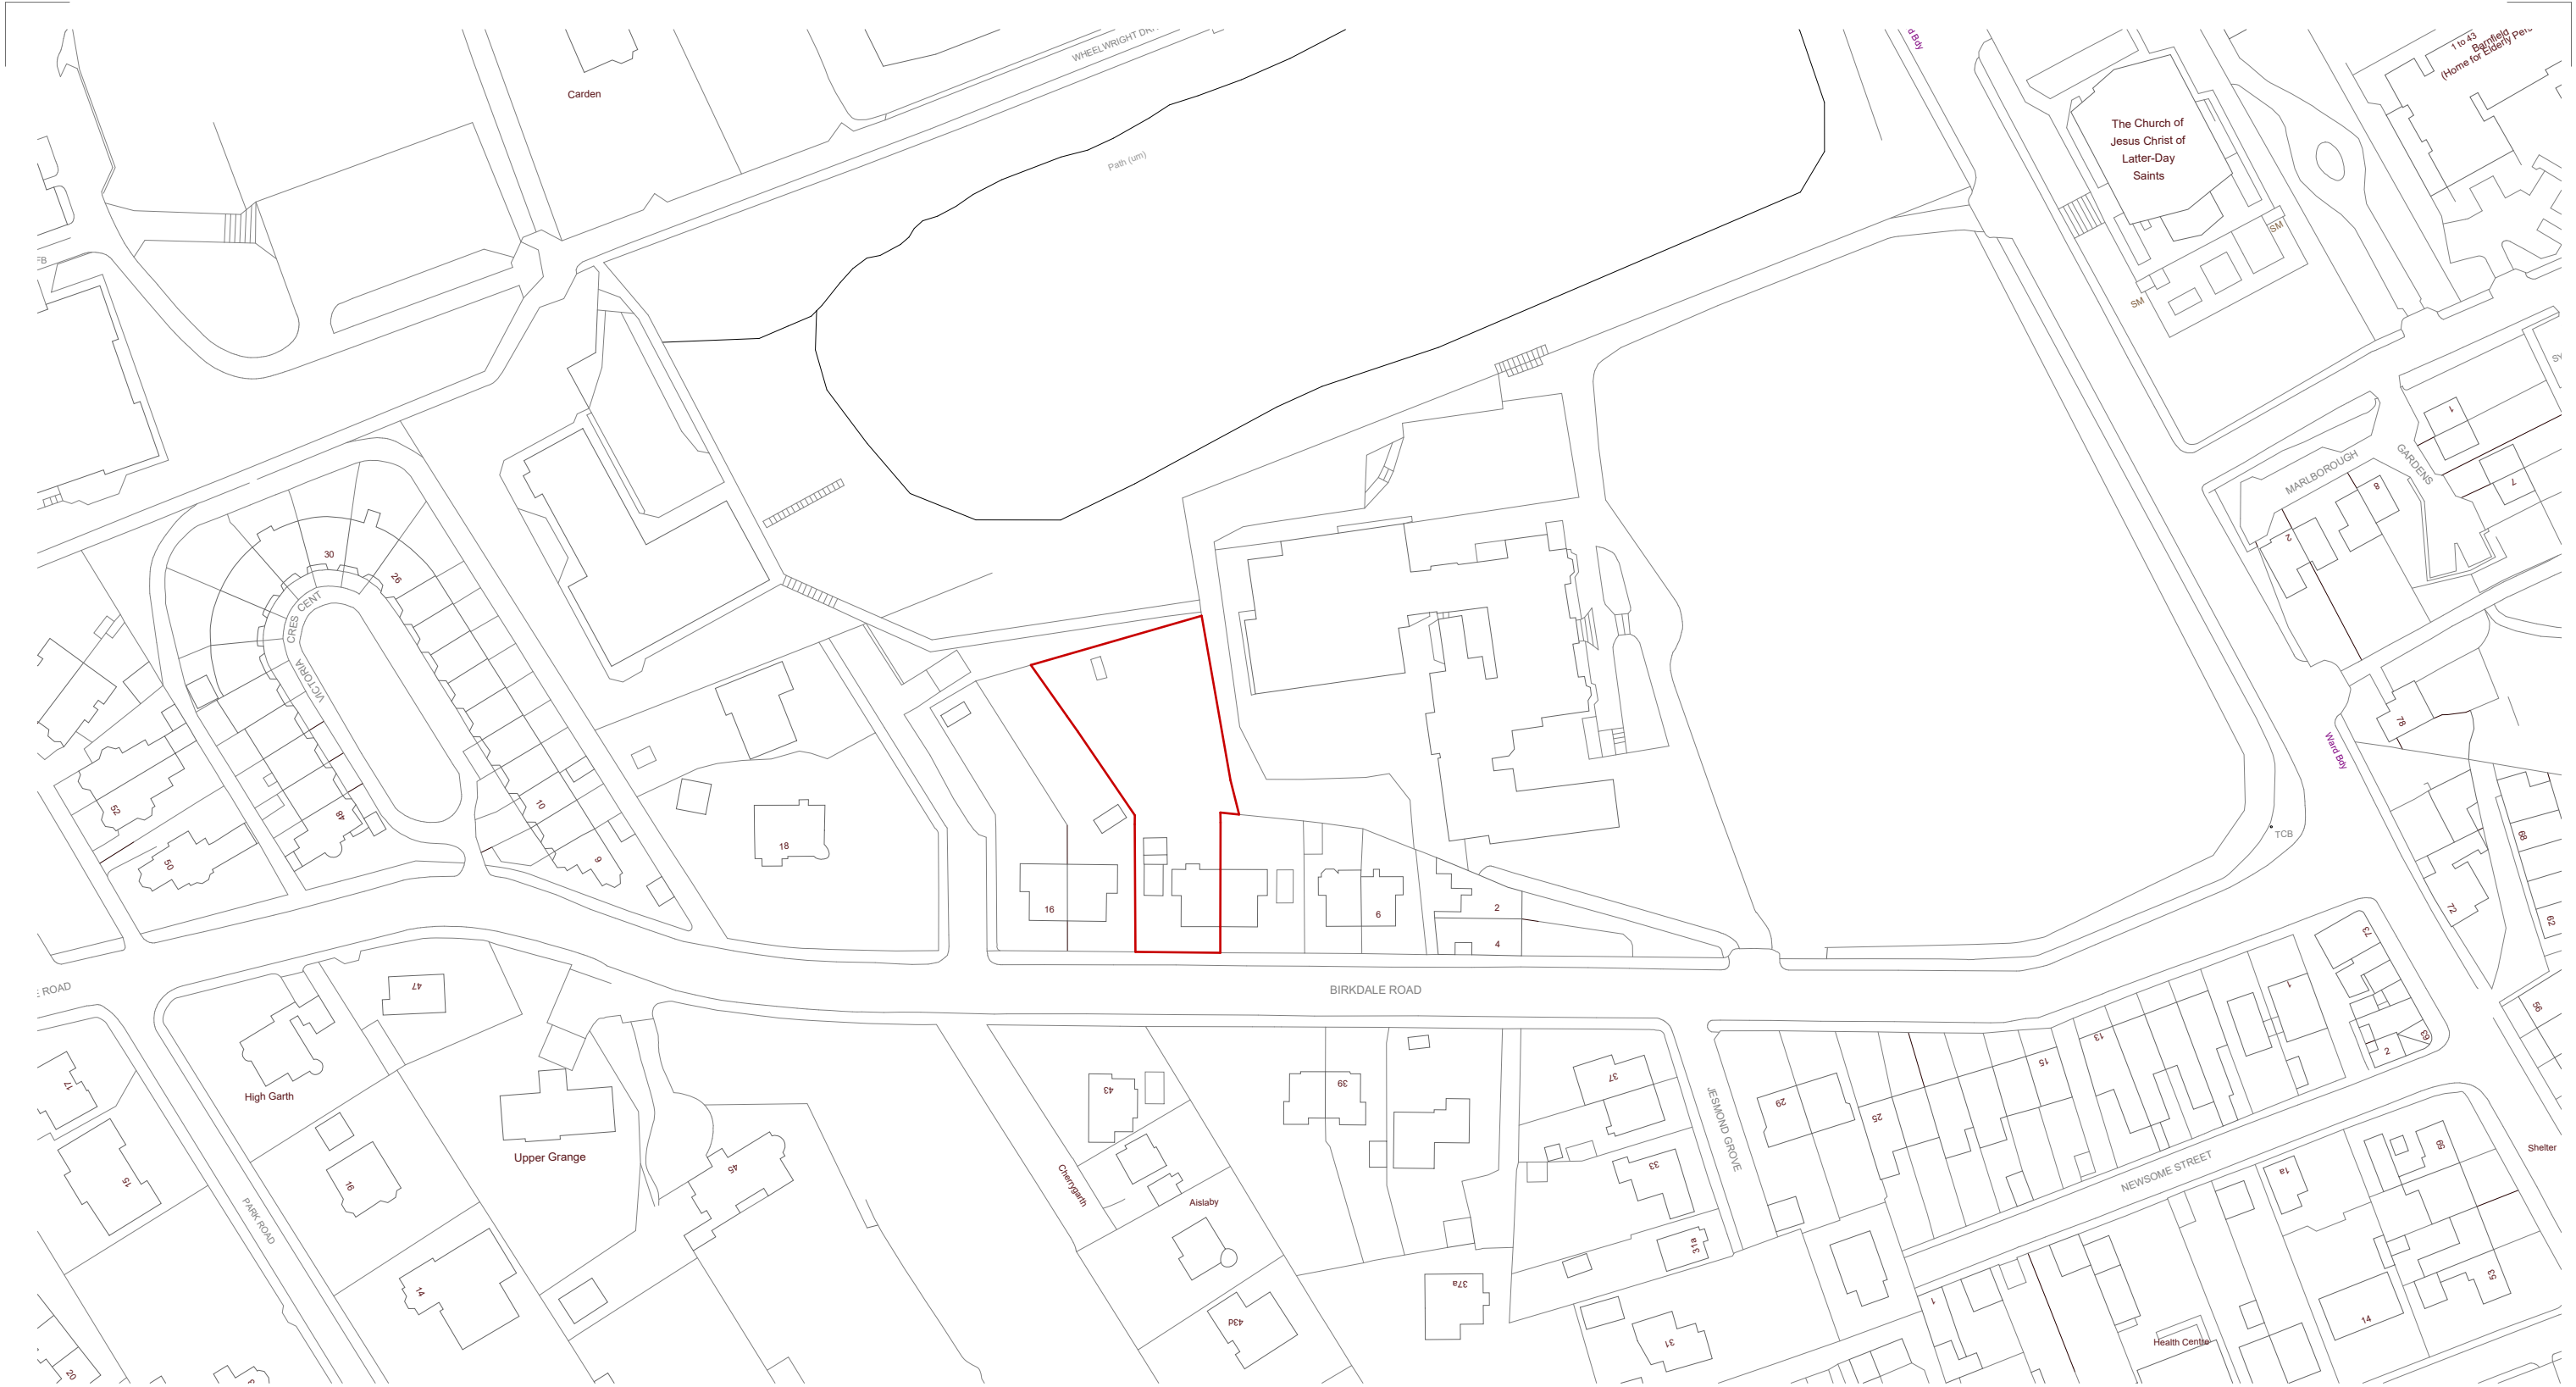

1 Site Location Plan
1 : 1250

NORTH

0

10.0

30.0

50.0

75.0m

The copyright of this drawing is vested with Novl Studio and must not be copied or reproduced without the consent of the company.

Rev.	Description	Date	Drawn	Chk.

Client
Mr & Mrs Chaudhry

Project
12 Birkdale Road, Dewsbury

Drawing Title
Site Location Plan

Drawing Status
PLANNING



Drawing No. 25-012-PL01				Revision
Drawn AH	Checked AA	Paper Size A3	Scale 1 : 1250	Date 25.06.26