

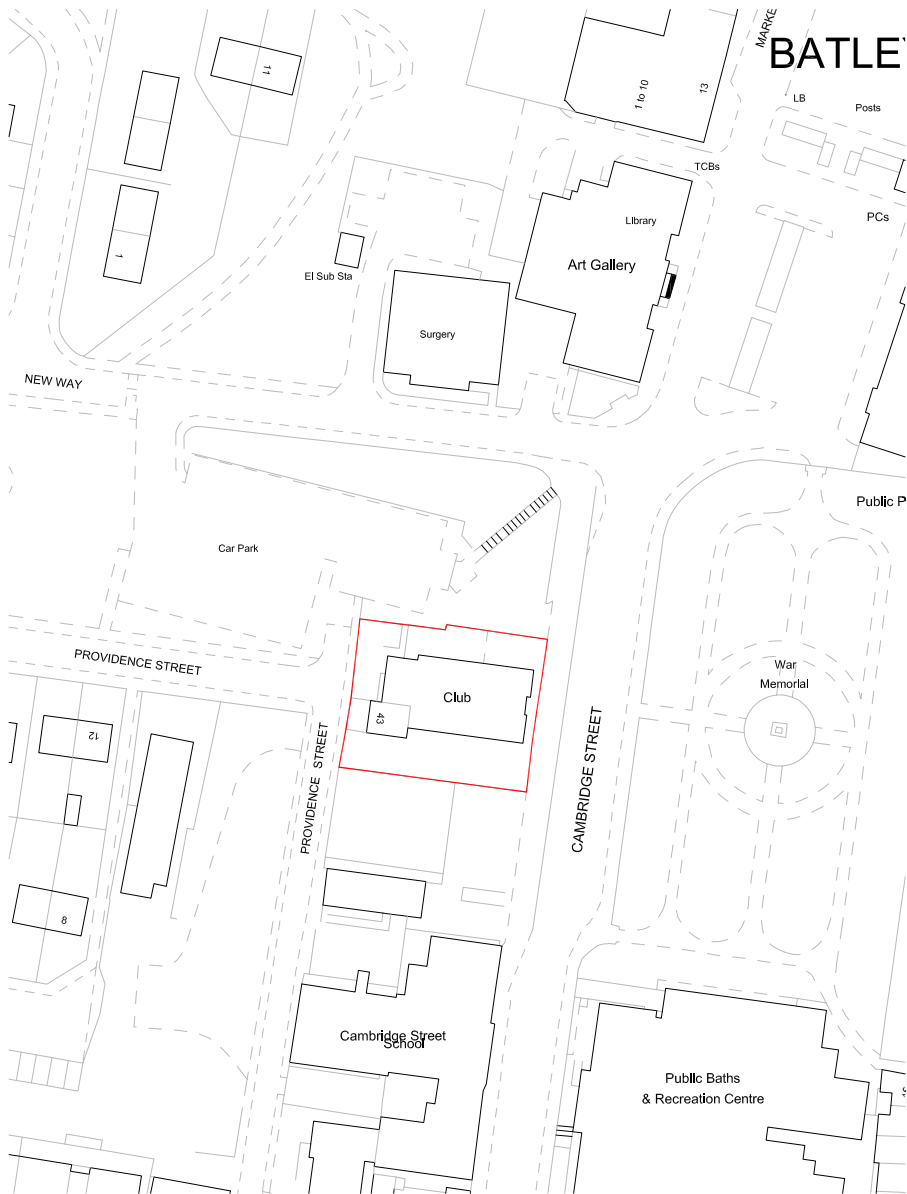


Issue Purpose : HH Application		
Project	Proposed solar panels.	Date 01-07-2026
		Scale 1500,1250@ A3
Address	Broughton House, Cambridge Street, Batley, WF17 5JH	Site plans
		D.N. 2644 - BH - 01

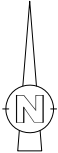

LOCATION PLAN

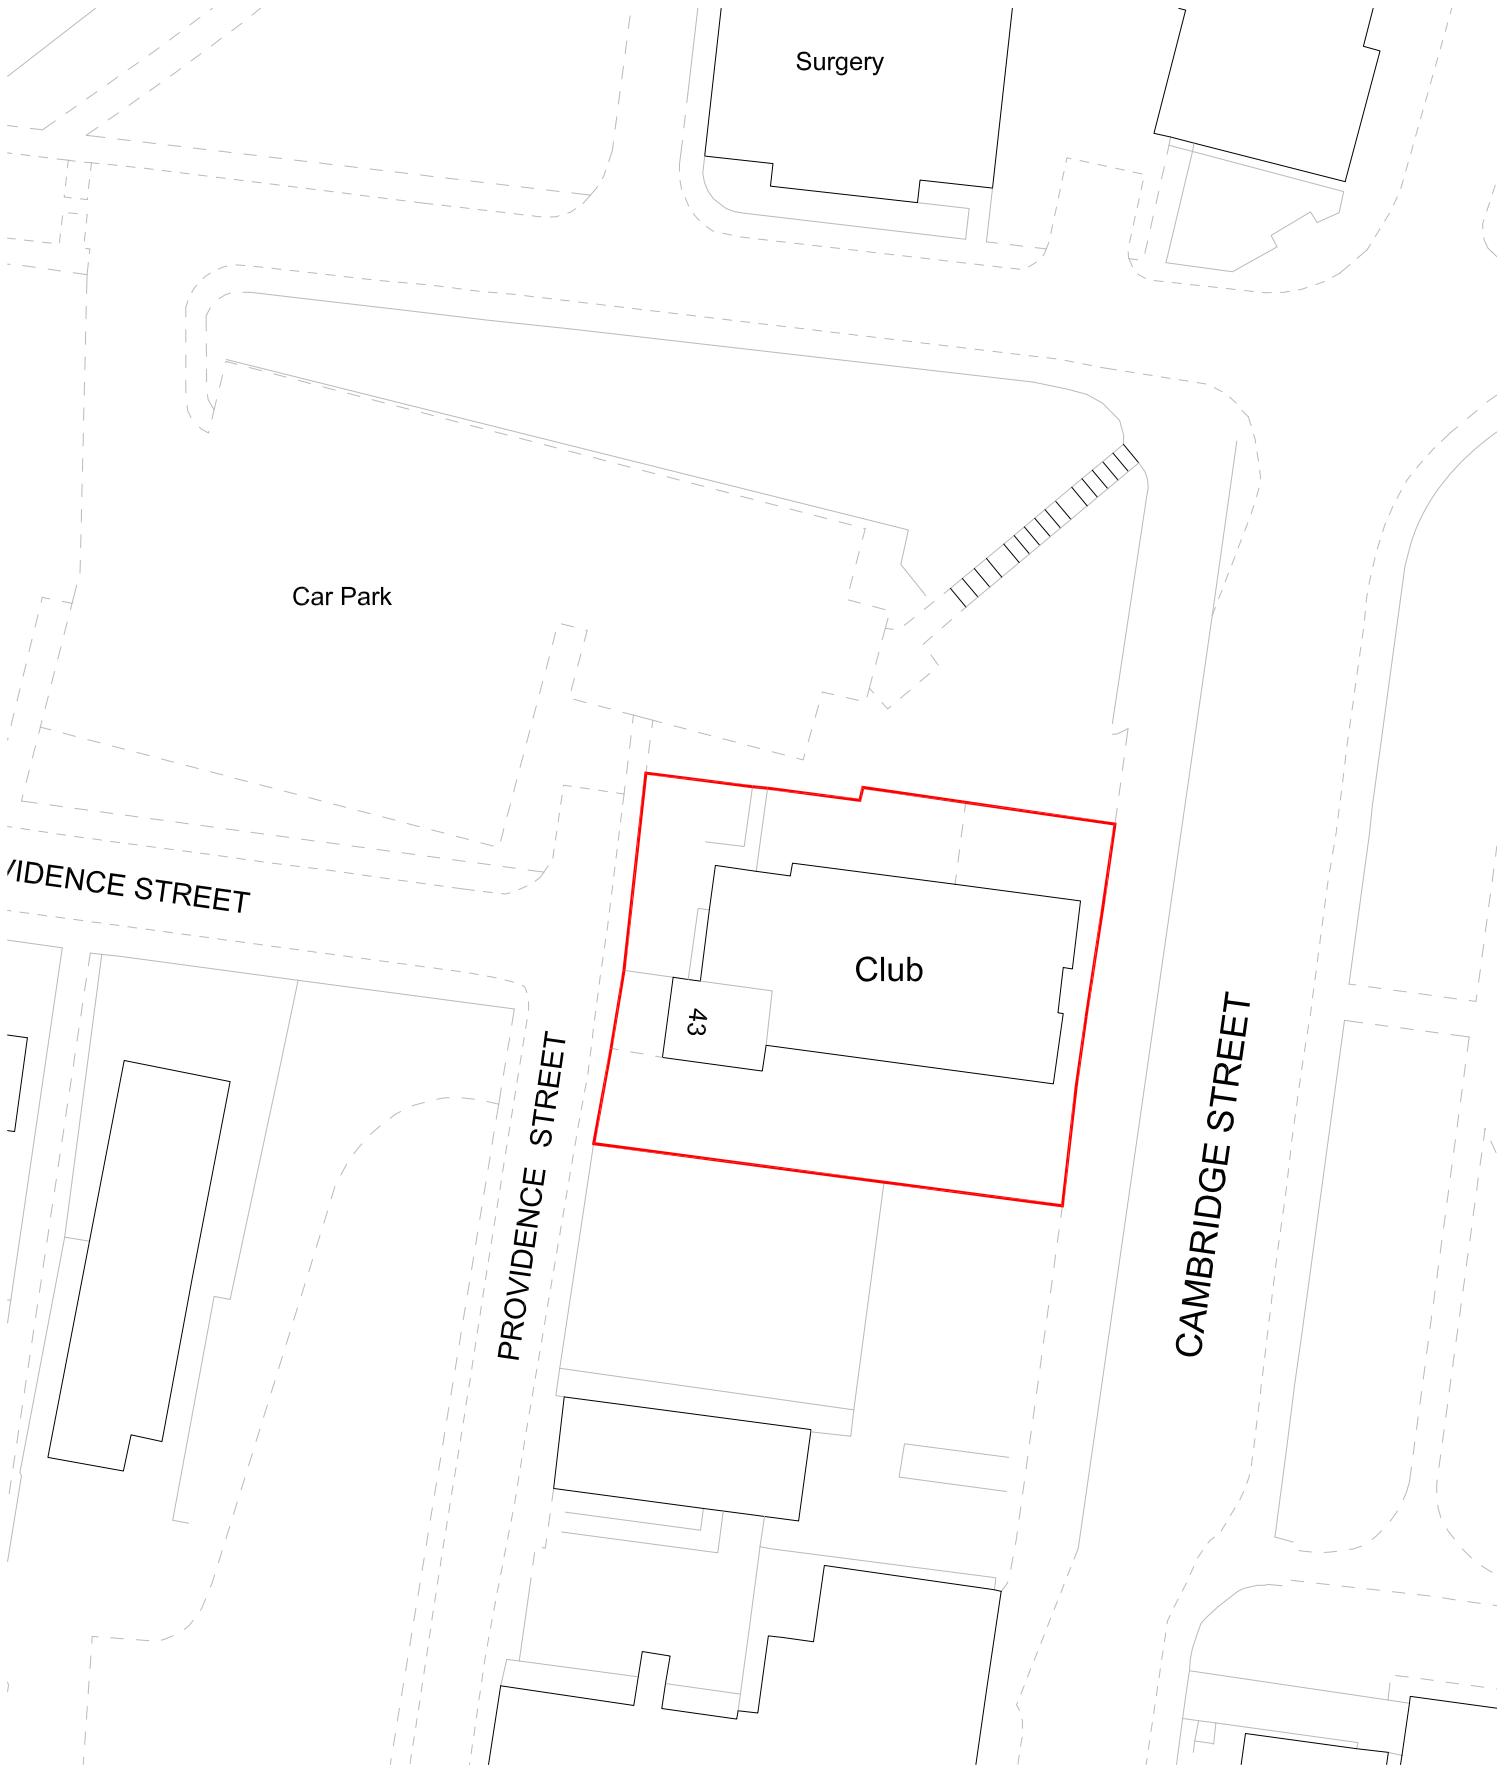

EXISTING SITE PLAN