



Issue Purpose : HH Application			
Project	Proposed solar panels.	Date	01-07-2026
		Scale	1:100@ A3
Address	Broughton House, Cambridge Street, Batley, WF17 5JH	Roof Plans	
		D.N.	2644- BH - 02

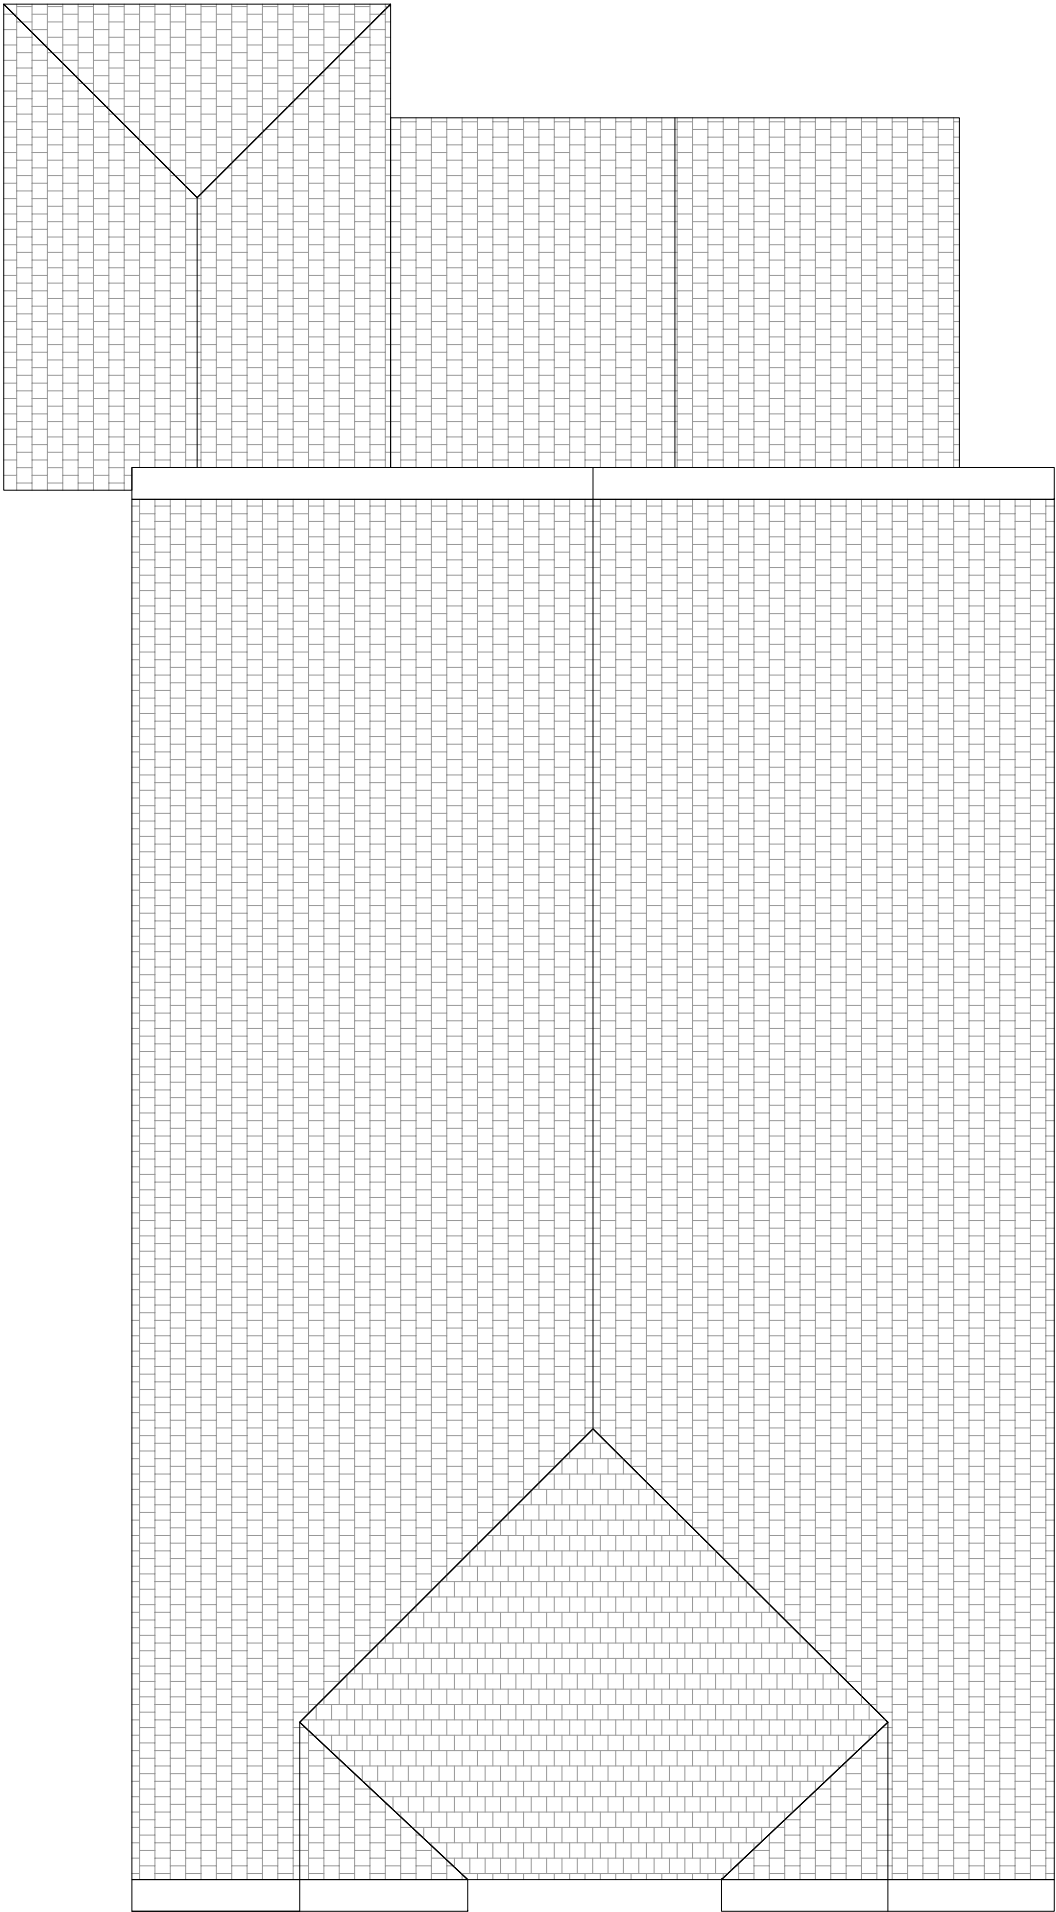

EXISTING ROOF PLAN

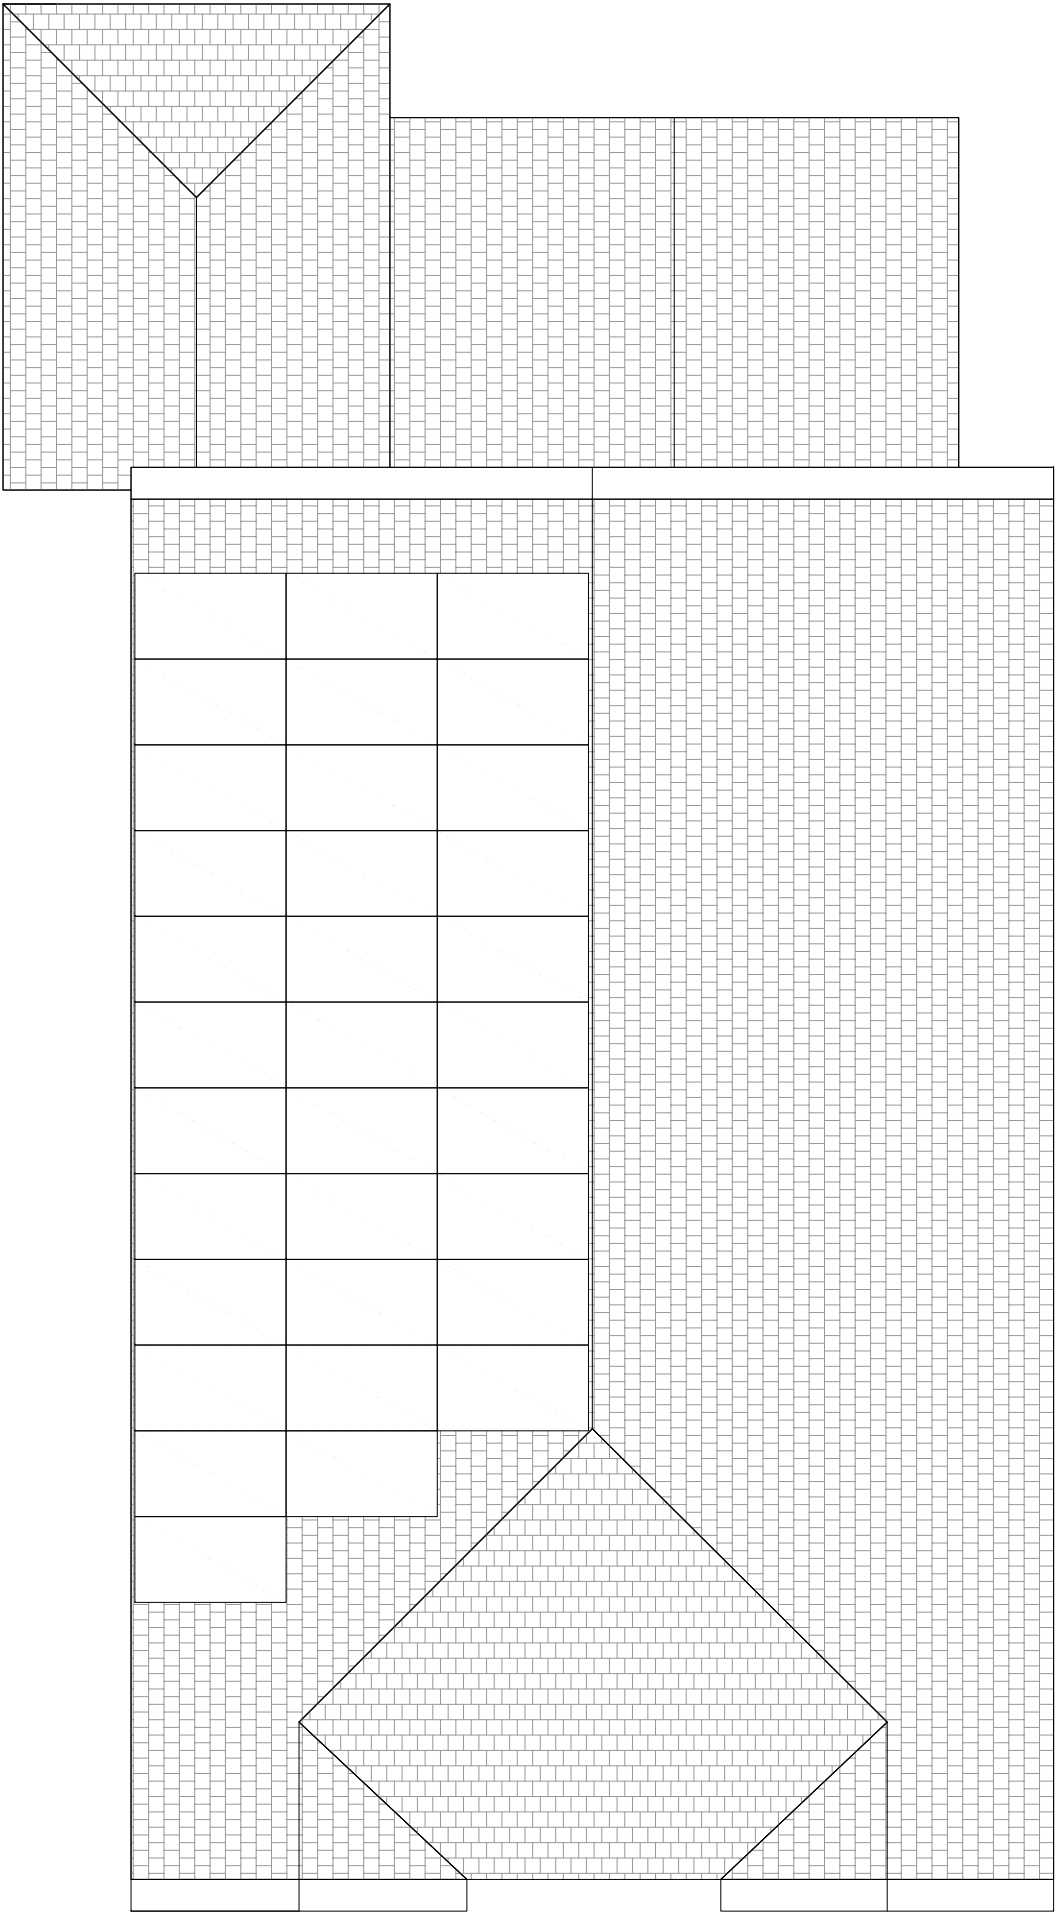

PROPOSED ROOF PLAN