



Issue Purpose : HH Application			
Project	Proposed solar panels.	Date	01-07-2026
		Scale	1:100@ A3
Address	Broughton House, Cambridge Street, Batley, WF17 5JH	Existing Elevations	
DN	2644 - BH - 03		

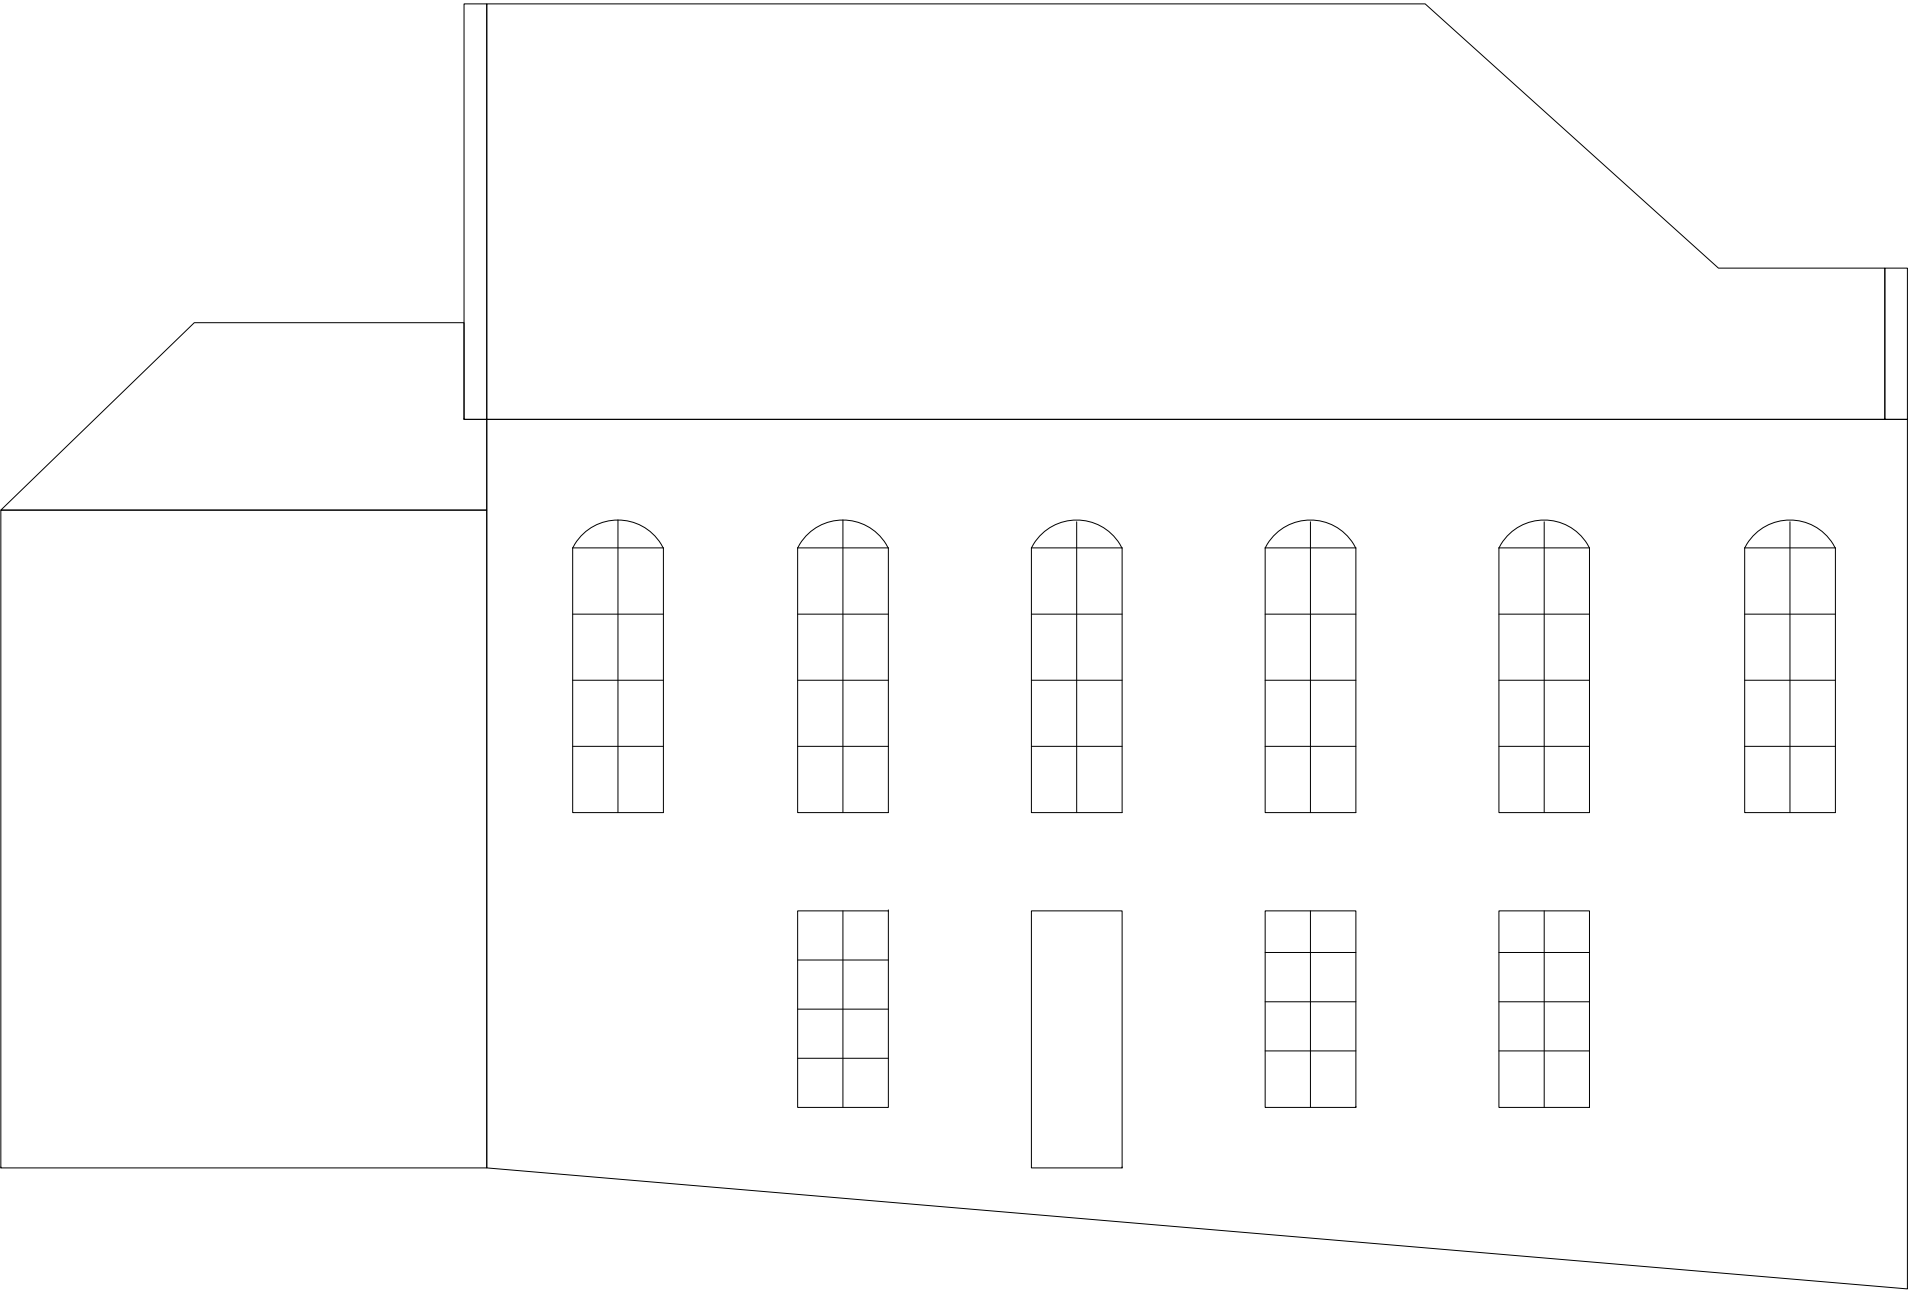

EXISTING SIDE ELEVATION

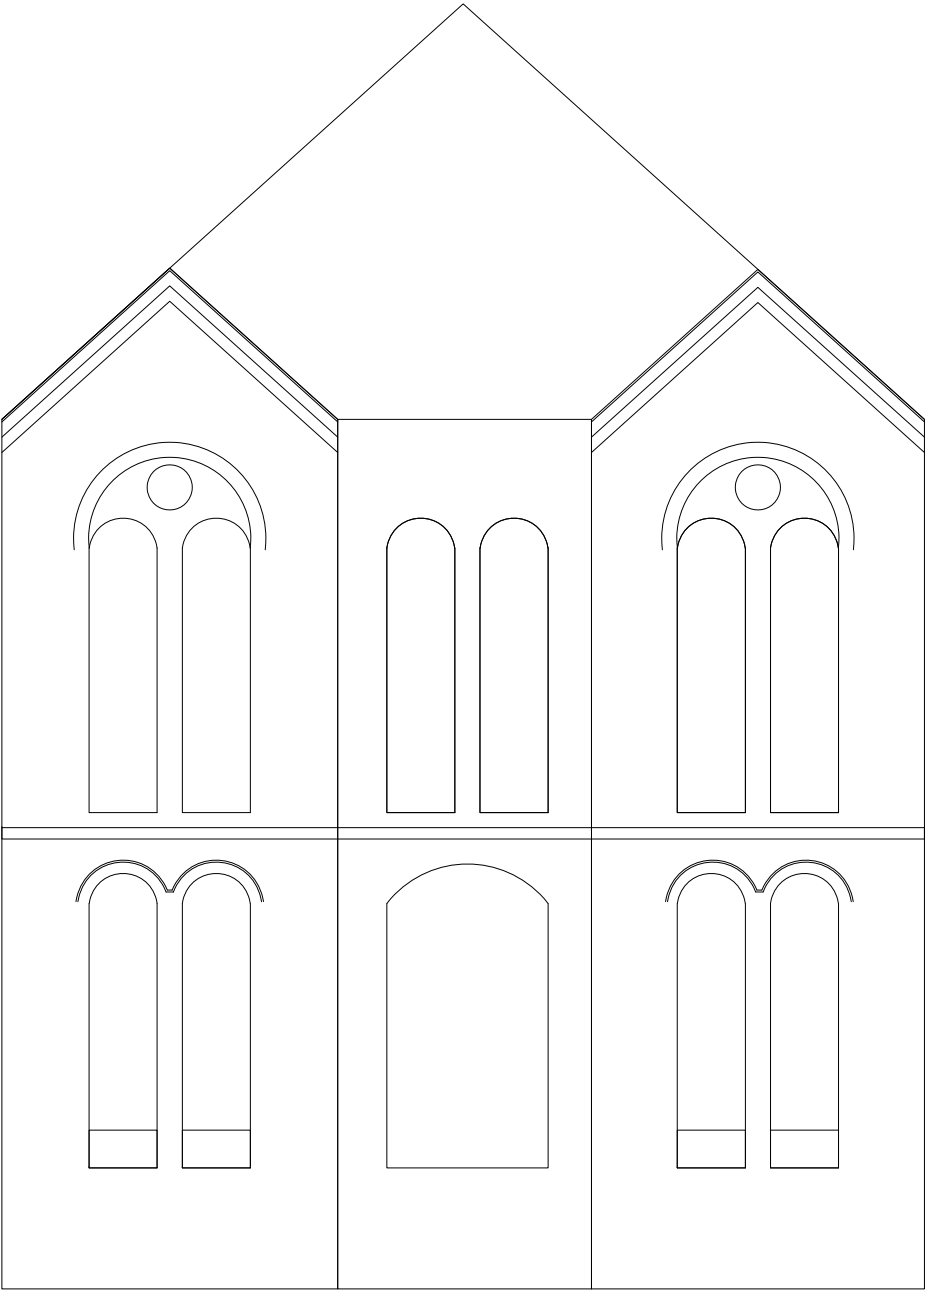

EXISTING FRONT ELEVATION