



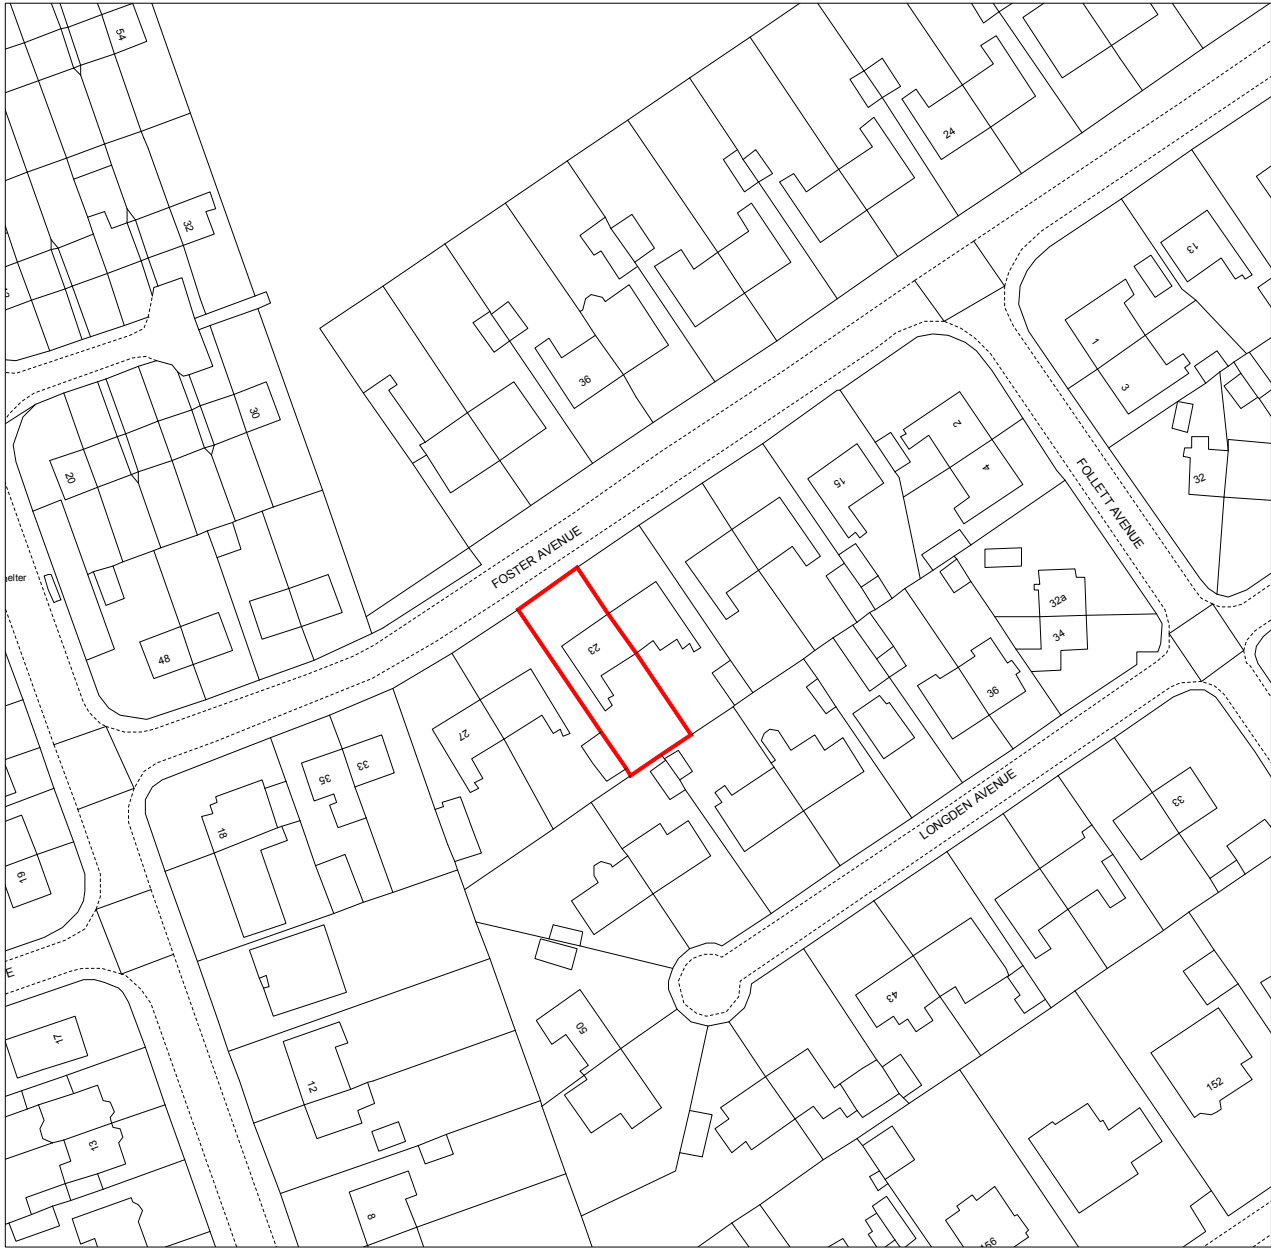

Location Plan
Scale 1:1250

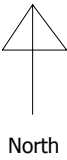

Rev	Description	Date	chkd	Project: 23 Foster Ave, Huddersfield HD4 5LN			
 ANJUM DESIGN Anjum Design Limited, 435 Stratford Road, Shirley, Solihull B90 4AA info@anjumdesign.co.uk				Scale:	Drawn by:	Date:	Status:
				As shown @ A3	RM	Dec 2025	
				Title:			
				Location Plan			
				Drg. No.			Rev:
				PL01			