



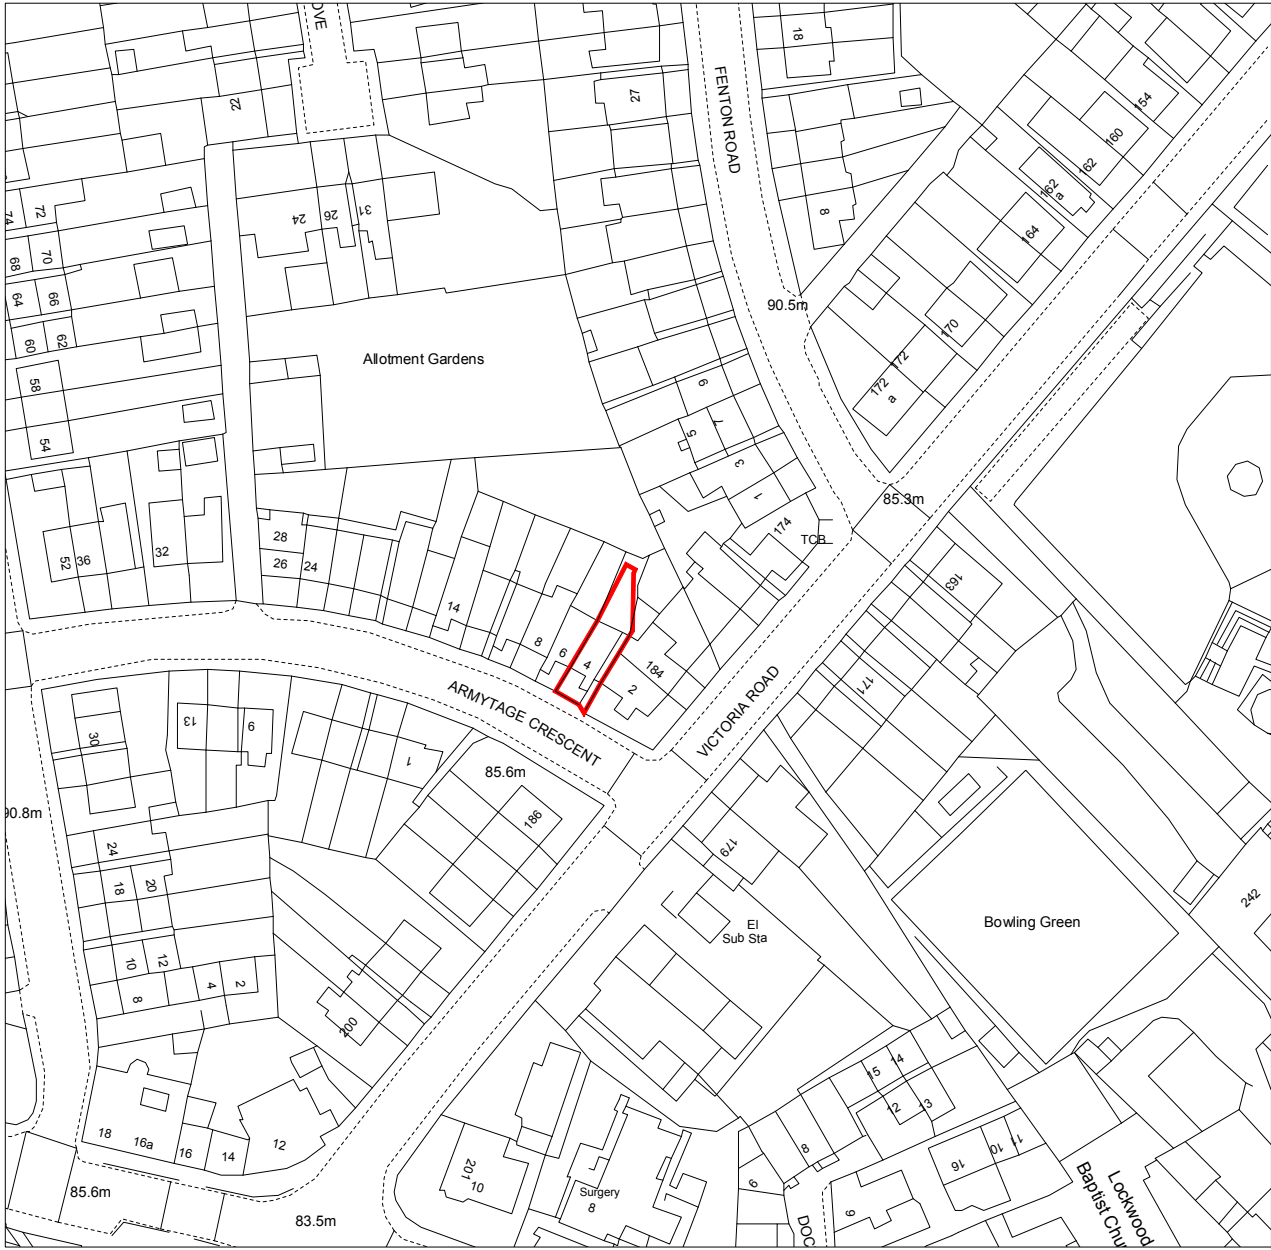

Location Plan
Scale 1:1250

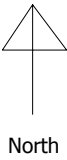

Rev	Description	Date	chkd	Project: 4 Armytage Cres, Lockwood, Huddersfield , HD1 3TY			
 Anjum Design Limited, 435 Stratford Road, Shirley, Solihull B90 4AA info@anjumdesign.co.uk				Scale: As shown @ A3	Drawn by: RM	Date: May 2026	Status:
				Title: Location Plan			
				Drg. No. PL01			Rev: