


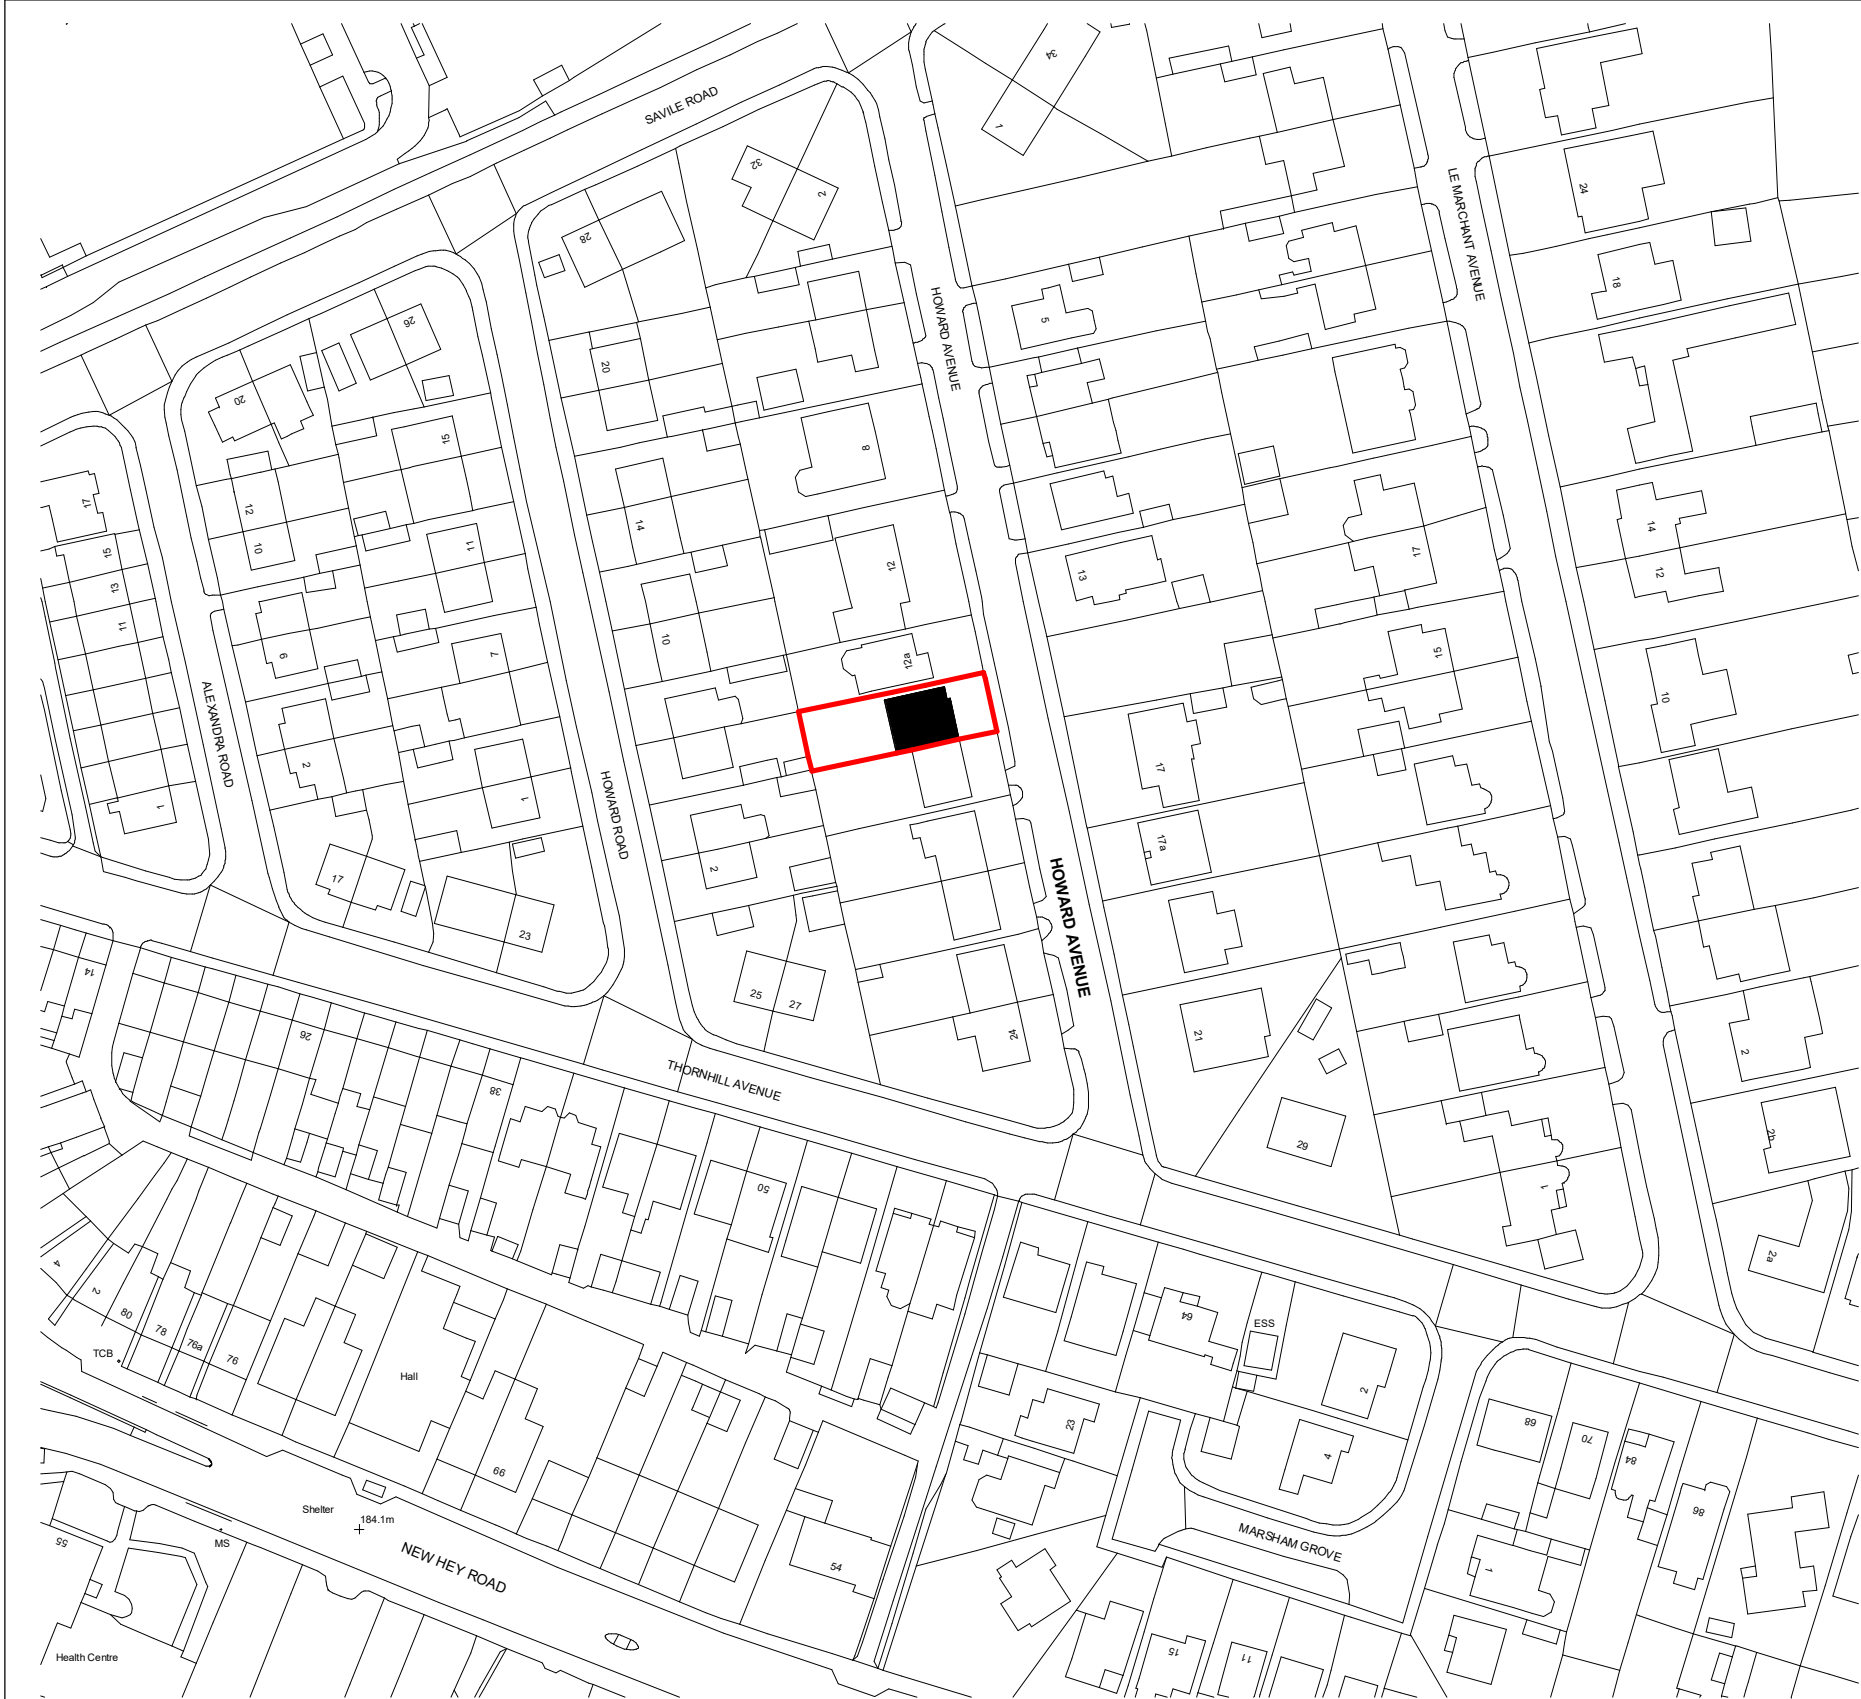

1

Existing Location Plan

1 : 1250

RAD

Khuram

14 Howard Avenue, Huddersfield

Existing Location Plan	
Project number	RAD-35-26
Date	20.05.2026
Drawn by	RA
Checked by	RA
02	
Scale	1 : 1250