


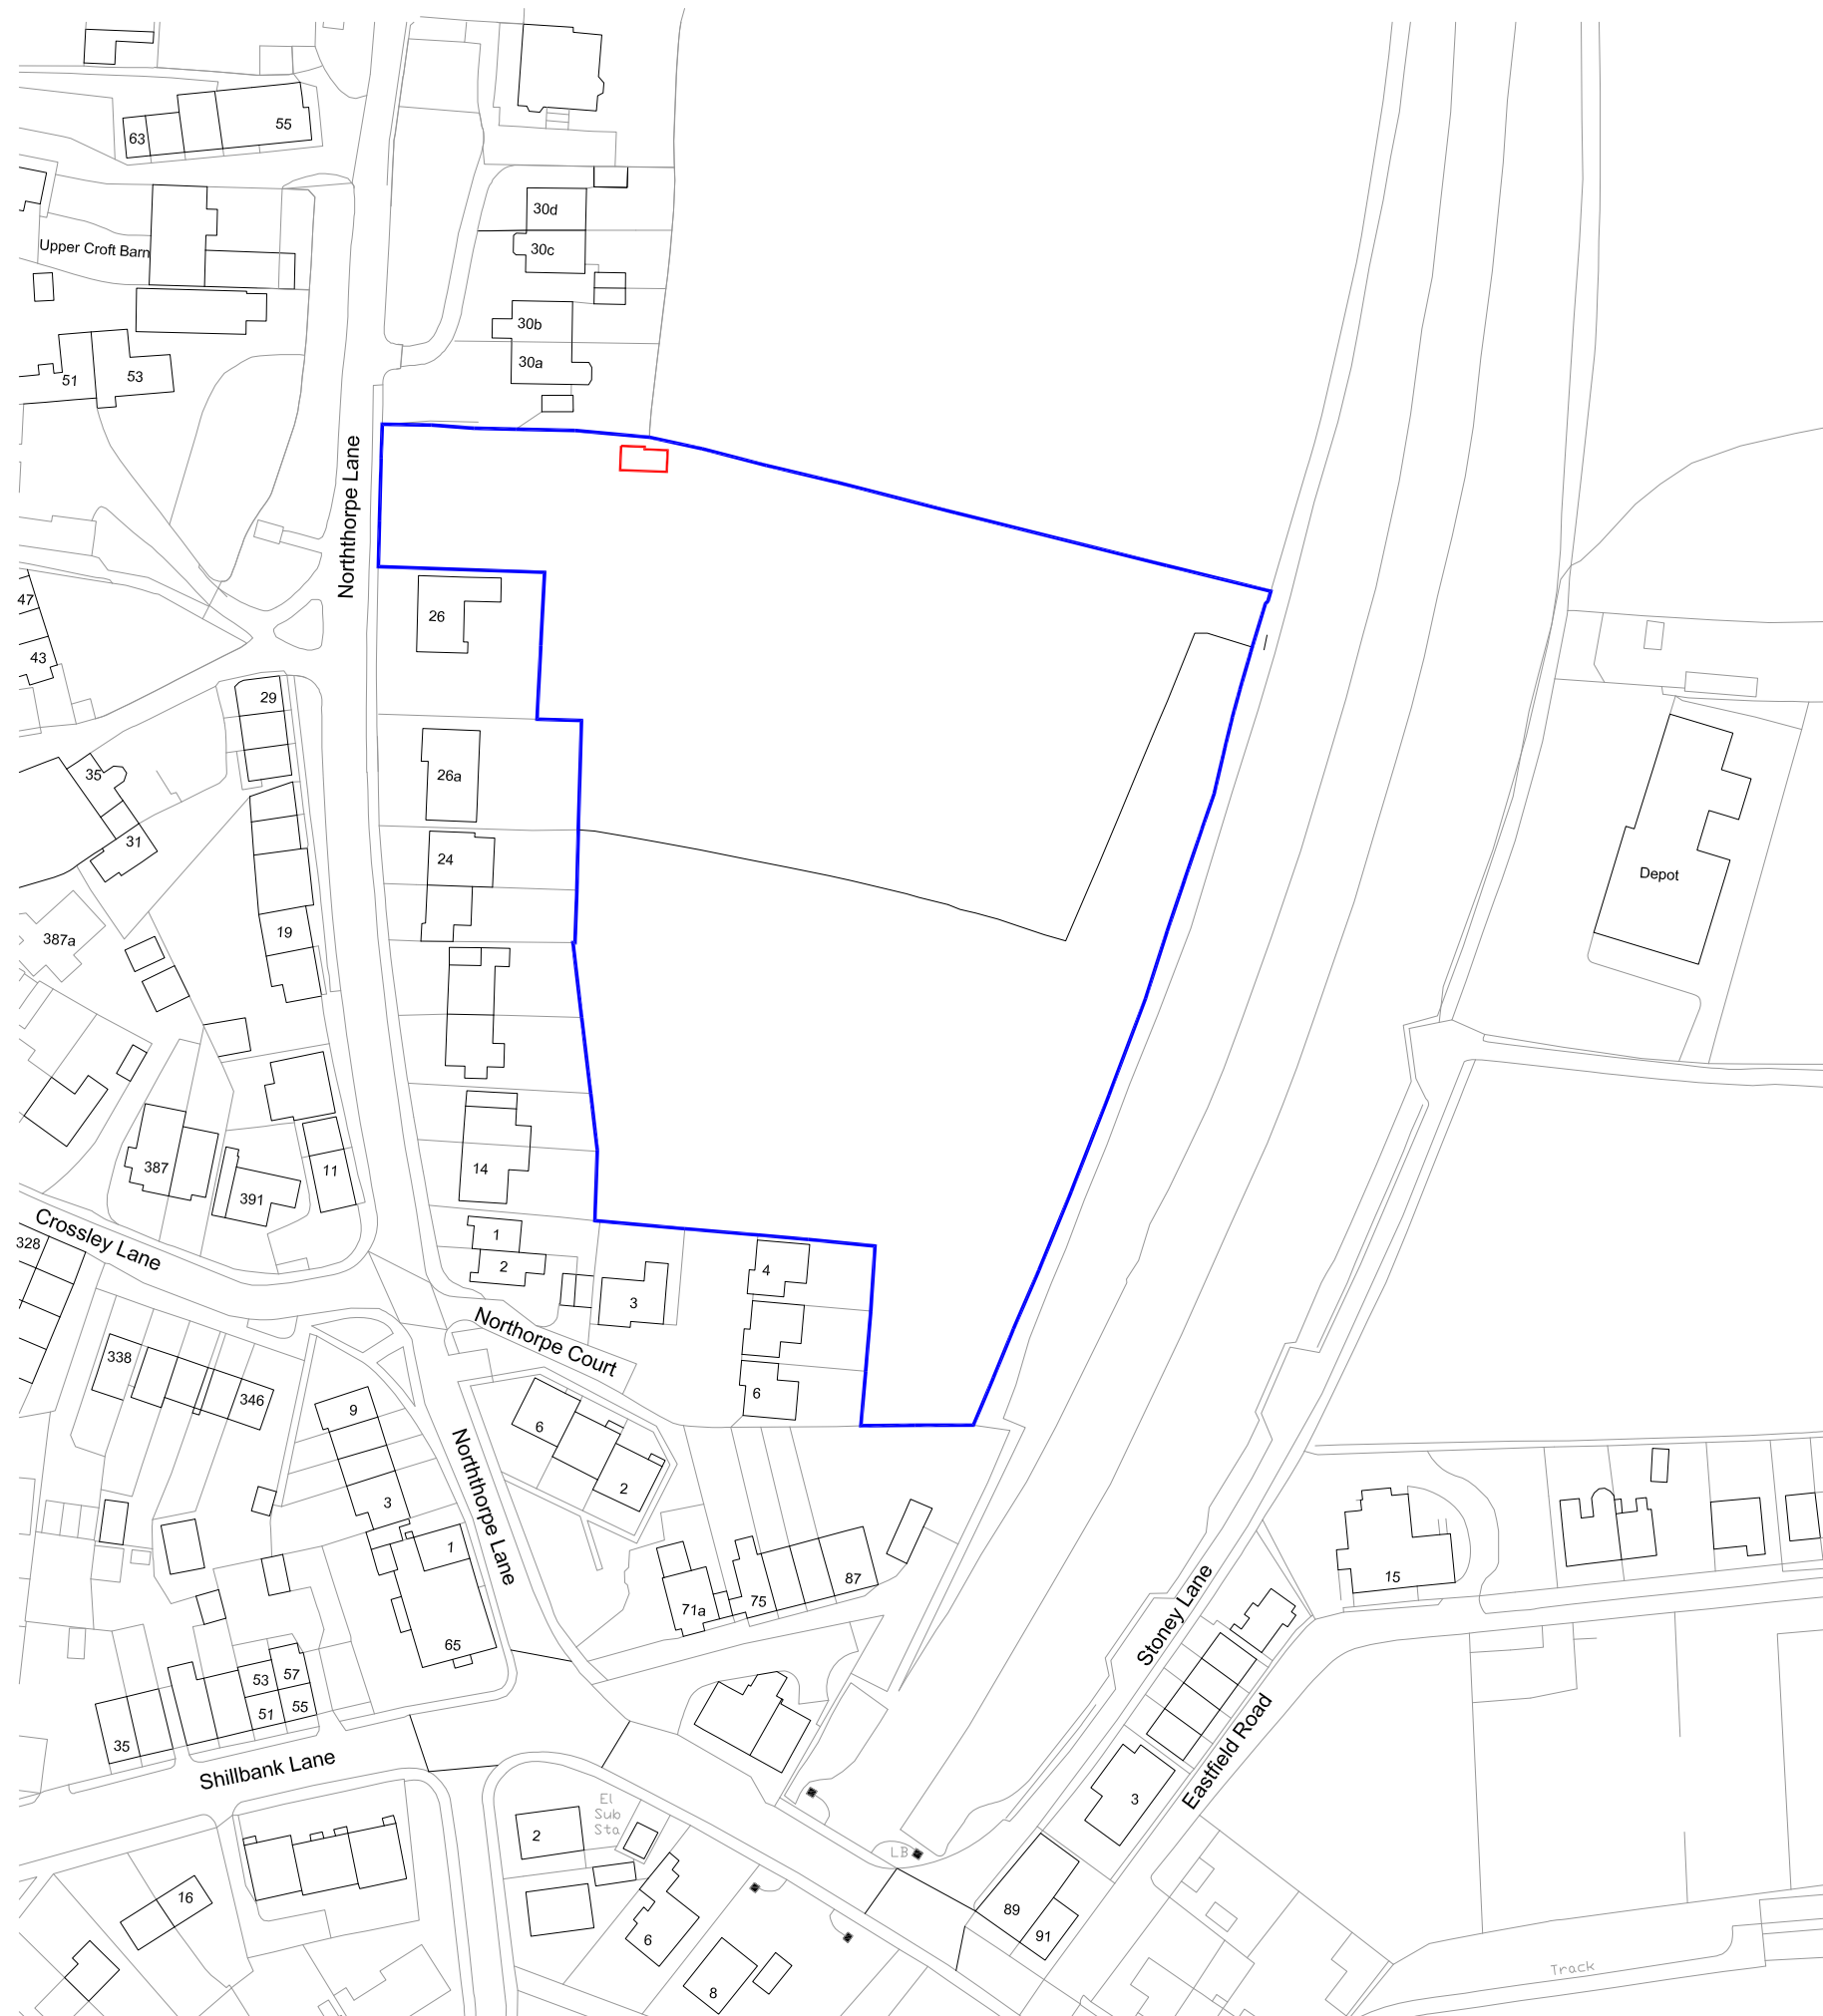

notes.

Copyright Nook Architecture & Design Ltd.

Unless indicated, this drawing is for information only. Do not scale, use figured dimensions only. Contractor must verify all dimensions on site before commencing any work or shop drawings. Any discrepancies to be report to Architect prior to commencing works. If this drawing exceed the quantities take in any way, the architect is to be informed prior to works commencing.

Drawing content subject to site survey, structural survey, site investigations, planning and statutory requirements and approvals. Drawings to be read in conjunction with all relevant Architects, Services and Structural Engineers drawings.

Work within the Construction (Design & Management) Regulations 2015 is not to start until a Health & Safety Plan has been produced.

IMPORTANT NOTE:
This is a colour drawing. In order to ensure any subsequent reproduction is viewed correctly it to be re-printed in full colour.

scalebar.



north point.



revisions.

KEY


 **Site Boundary**

Additional Site Ownership

COORDINATES

X (Easting) - 421455

Y (Northing) - 421132

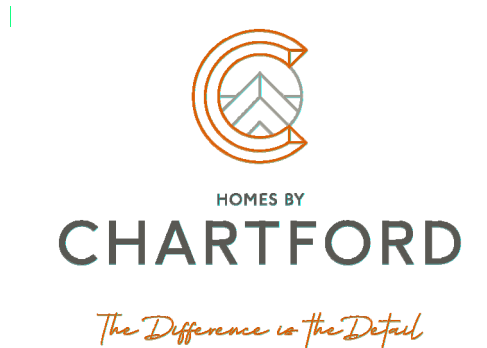

project.

Northorpe Lane, Mirfield

drawing title.

Site Location Plan

date.		scale.	Site Location Plan paper size.
-------	--	--------	-----------------------------------

1/07/26 1:1250 A3

drawing status.	drawn by.	checked by.
-----------------	-----------	-------------

Planning	TLM	CJN
----------	-----	-----

project no.	dwg no.	rev.
-------------	---------	------

2026-157 100

Castleton Mill, Castleton Close, Leeds, LS12 2DS
Info@nookarchitecture.co.uk

www.nookarchitecture.co.uk

Site Location Plan_1:1250@A3