

notes.

Copyright Nook Architecture & Design Ltd.

Unless indicated, this drawing is for information only. Do not scale, use figured dimensions only. All work shall be carried out in accordance with the relevant British Standards. No part of this drawing shall be used without the written consent of Nook Architecture & Design Ltd. If the drawing exceeds the quantities take in any way, the architect is to be informed prior to works commencing.

Drawing content subject to site survey, structural survey, site investigations, planning and statutory requirements and approvals. Drawings to be read in conjunction with all relevant Architects, Services and Structural Engineers drawings.

Work within the Construction (Design & Management) Regulations 2015 is not to start until a Health & Safety Plan has been produced.

IMPORTANT NOTE:
This is a colour drawing. In order to ensure any subsequent reproduction is viewed correctly it to be re-printed in full colour.

scale bar.



north point.



revisions.

Proposed Roof Key

1. Tile effect GRP roof.
2. Rain water goods, colour grey.



HOMES BY
CHARTFORD

The Difference is the Detail

nook.

Project.

Northorpe Lane, Mirfield

drawing title.

Proposed Ground Floor & Roof GA Plans

date.

01/07/26

drawing status.

Planning


Project no.

2026-157

Castleton Mill, Castleton Close, Leeds, LS22 2DS

info@nookarchitecture.co.uk

www.nookarchitecture.co.uk

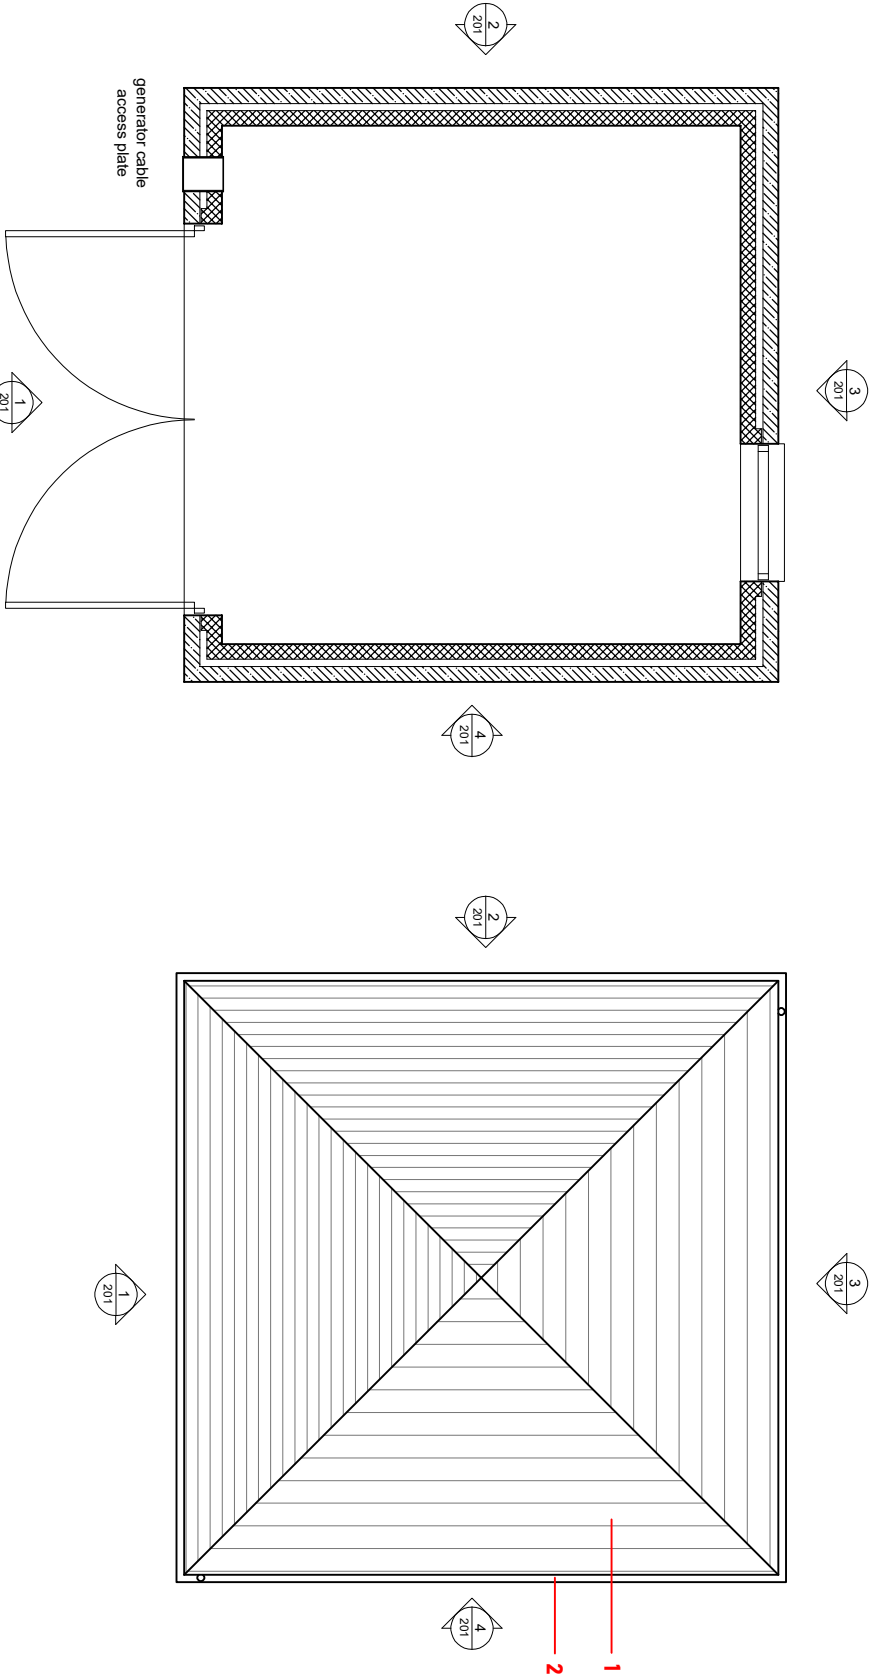

Proposed Ground Floor GA Plan_1:50@A3

Proposed Roof GA Plan_1:50@A3