
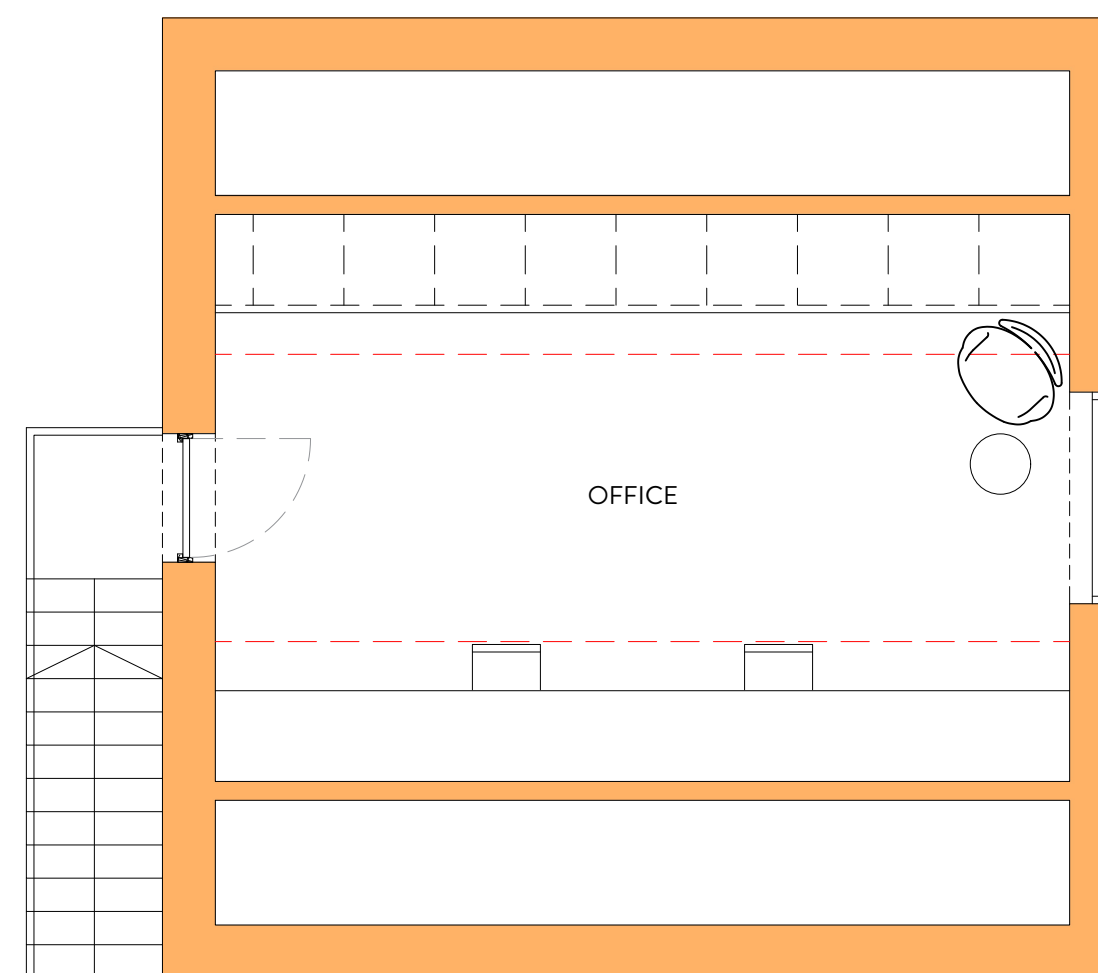
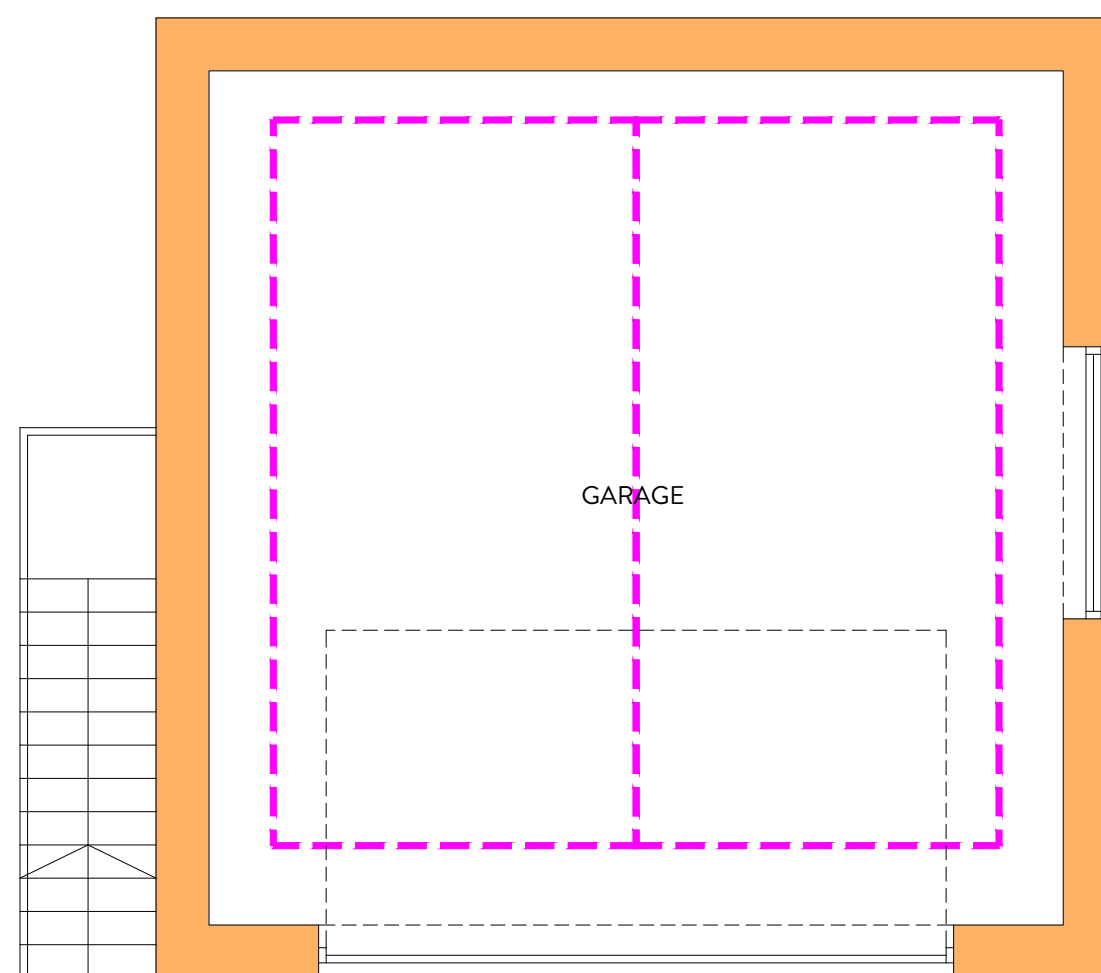
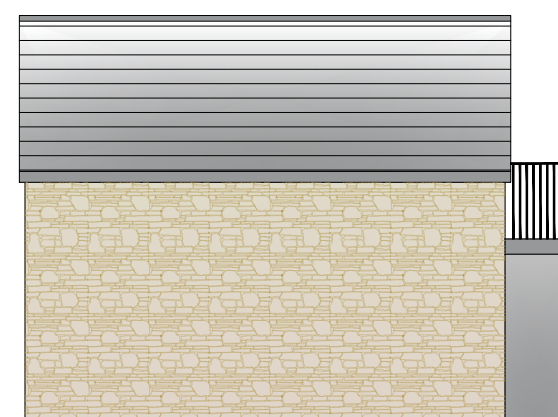


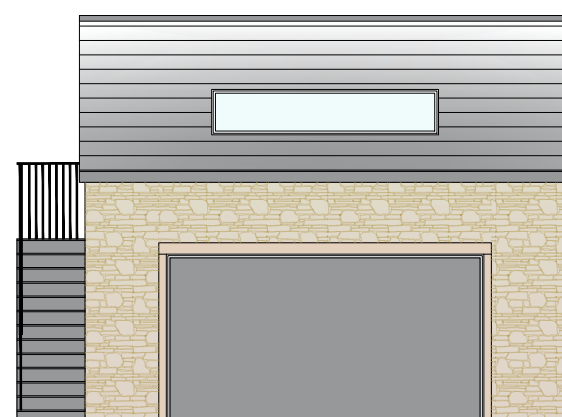

		REVISION	DESCRIPTION	DATE	NOTES
		-	-	-	
		-	-	-	
		-	-	-	
		-	-	-	
		-	-	-	
		-	-	-	
		-	-	-	
		-	-	-	
		-	-	-	
		-	-	-	
					

STATUS PLANNING DRAWING		PROJECT TITLE CAWLEY GARTH	
ORANGE DESIGN STUDIO. ARCHITECTURAL PRACTICE		DRAWING TITLE PROPOSED GARAGE	
		SCALE 1:50	DRAWN EG
		CHECKED JH	PROJECT REFERENCE ODS 21/477
hello@orangedesignstudio.co.uk 59A, Huddersfield Road, Mirfield, WF14 8AA orangedesignstudio.co.uk 01924 650930 COPYRIGHT © ORANGE DESIGN STUDIO LIMITED		PAPER SIZE A2	DWG NUMBER (20)003
		DATE 29/03/26	REVISION /
		CLIENT MR A CHEEMA	