


NOTE
MATERIALS TO MATCH EXISTING
THESE NOTES DO NOT COMPRISE A FULL SPECIFICATION
THEY ARE FOR GENERAL GUIDANCE ONLY AND THEIR
PRIMARY FUNCTION IS TO ASSIST LOCAL AUTHORITY
OFFICERS IN DETERMINING BUILDING REGULATION COMPLIANCE.
ALL DIMENSIONS MUST BE CHECKED ON SITE PRIOR TO WORKS
STARTING.
ALL WORKS MUST BE CARRIED OUT IN ACCORDANCE WITH
CURRENT BUILDING REGULATIONS, CODES OF PRACTICE AND
PLANNING OFFICERS REQUIREMENTS.
ALL MATERIALS MUST COMPLY WITH CURRENT BRITISH STANDARD
IN SITUATIONS USED.

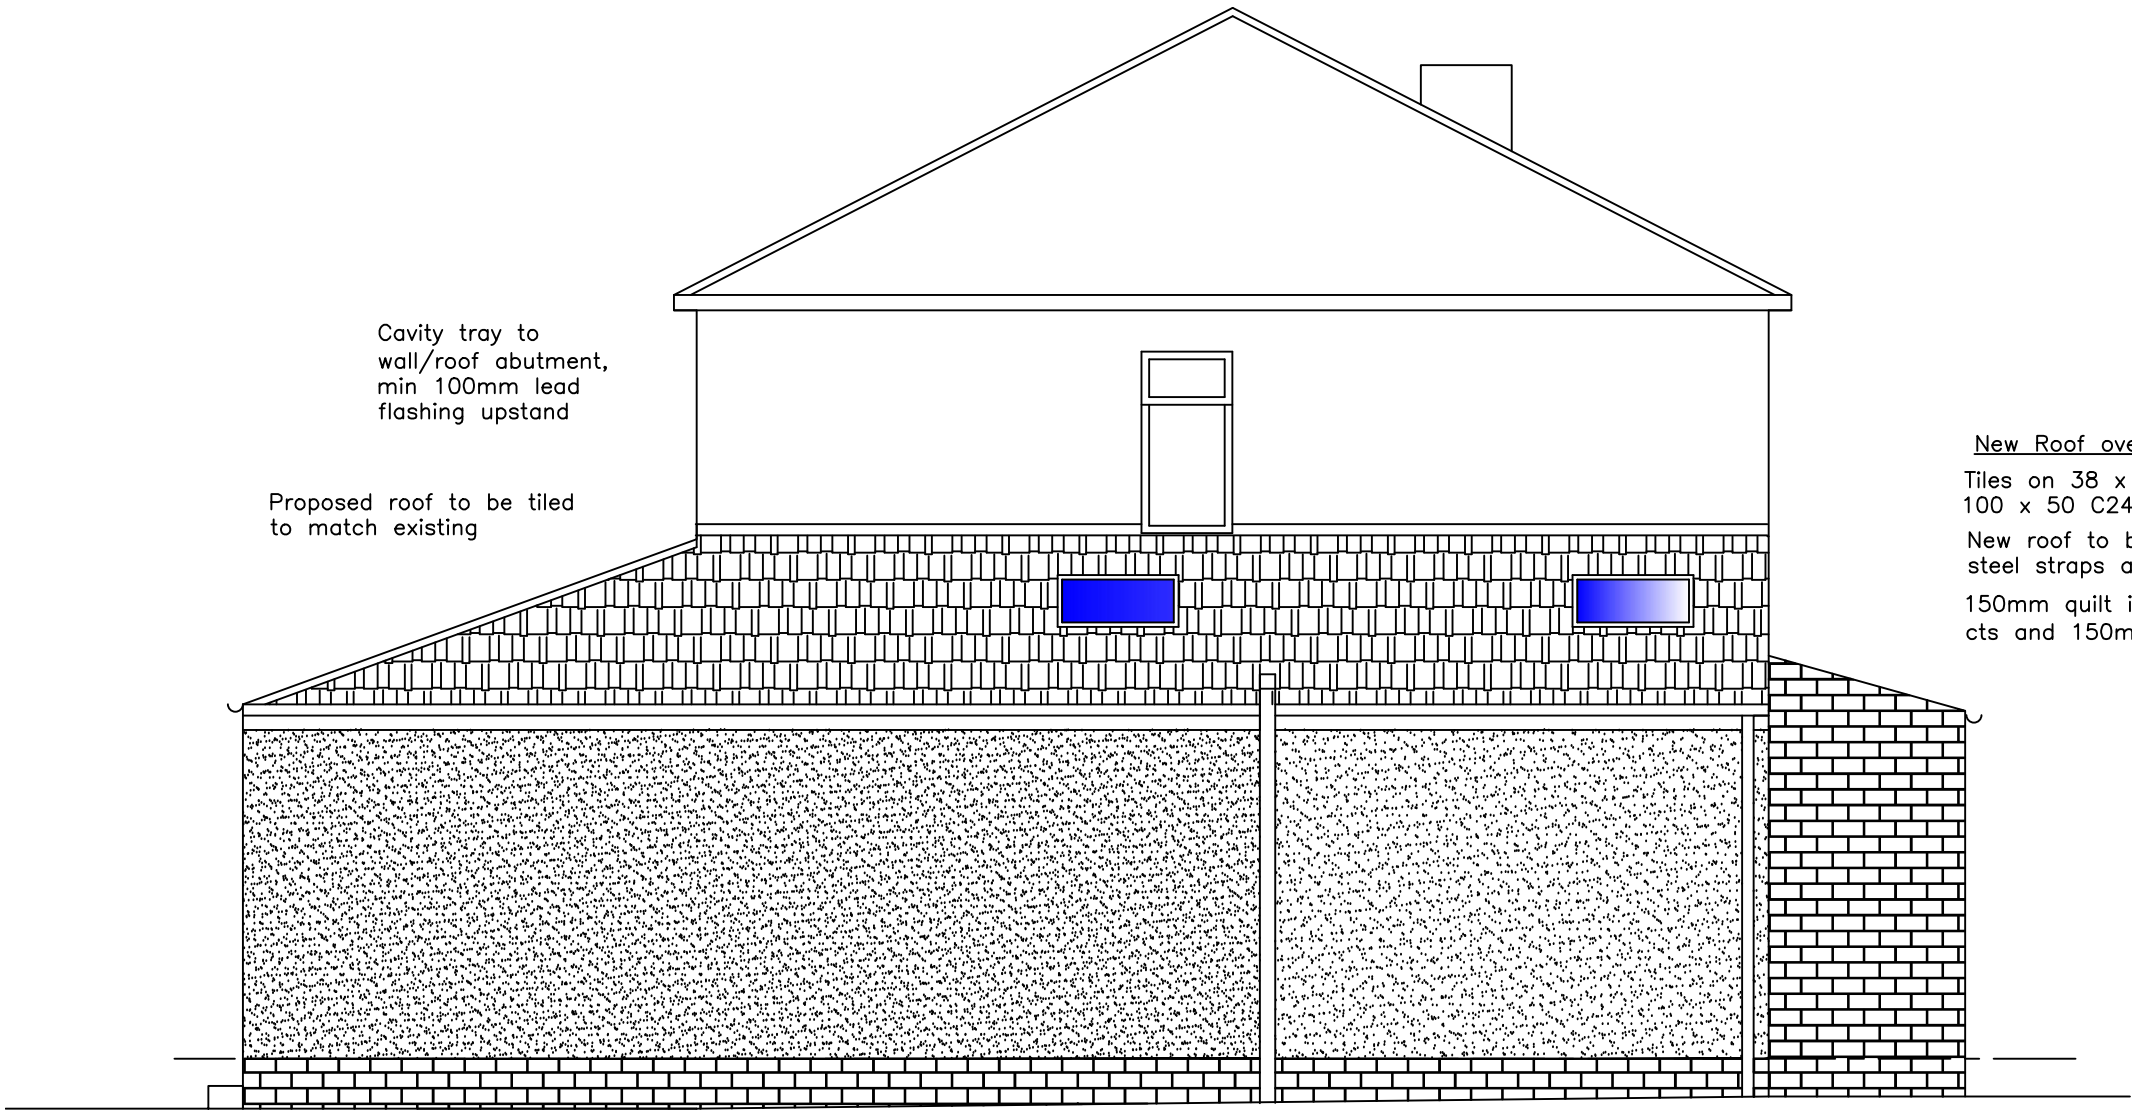

Proposed Left Side Elevation -
West 1:50

MIRFIELD DESIGNS
Planning & Building Control Services

Tel: 07877959728
Email: mirfielddesigns@gmail.com

Client Mr Barrett					
Job 70 Ainley Road Huddersfield					
Title Proposed Left Side Elevation					
Drawn By RK	Date Feb 2026				
Eng. Check	Scale 1:50				
Tech. Check					
Drawing No. 2026 / 514 / 04	Rev. <table><tr><td></td><td></td></tr><tr><td></td><td></td></tr></table>				