


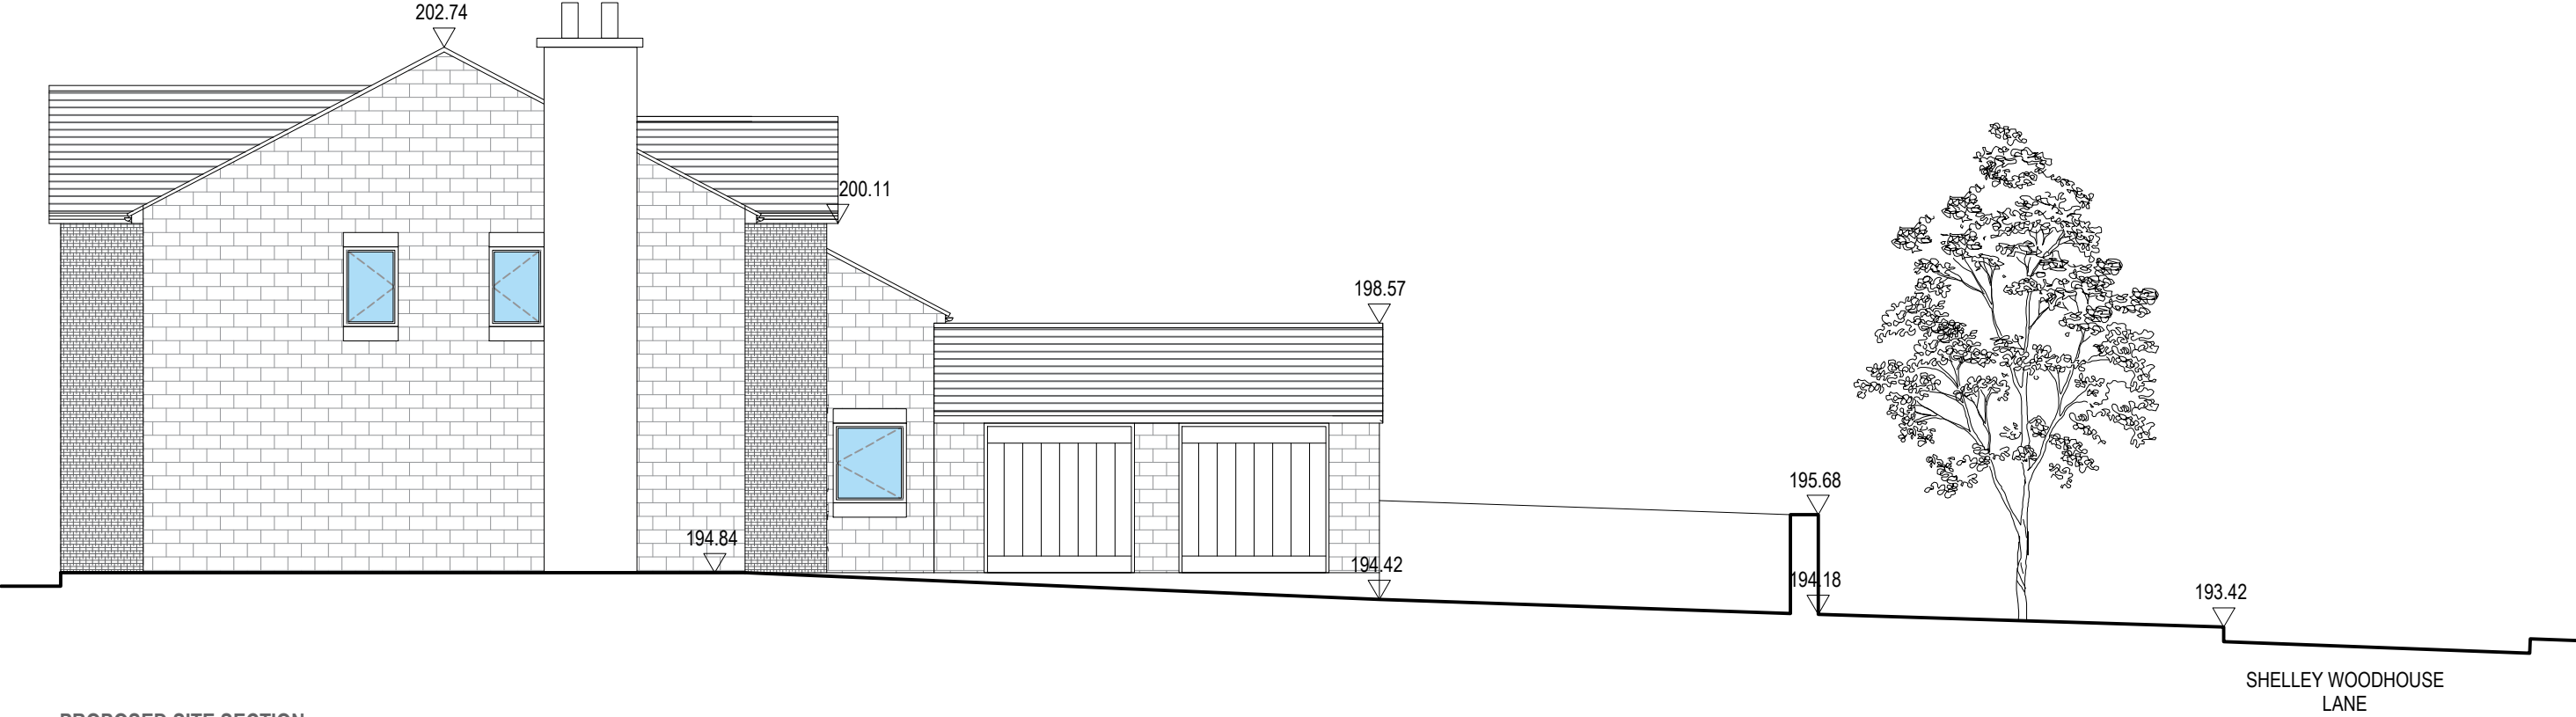

PROPOSED SITE SECTION
1:100@A3

Notes:

Unless indicated, this drawing is for information only.
Do not scale, use figured dimensions only.
All dimensions to be checked on site

0  Drwg. original size: A3

Revisions:

Date:	Rev:	Note:	Check:

eleven52architects

eleven52architects
30 The Fairway
Pudsey
Leeds LS28 7RE

T: +44(0)7958738229
E: leeds@eleven52architects.co.uk
W: eleven52architects.co.uk

Project: Land off Shelley Woodhouse Lane
Shelley, Huddersfield

Drawing Title: Proposed Site Section

Scale: 1:100@A3

Drwg. Created: 09.09.2026

Drwg. No: 0478_WOOD_204

Status: Planning
(*)

Revision: *