




Rear garden boundary and plot separators

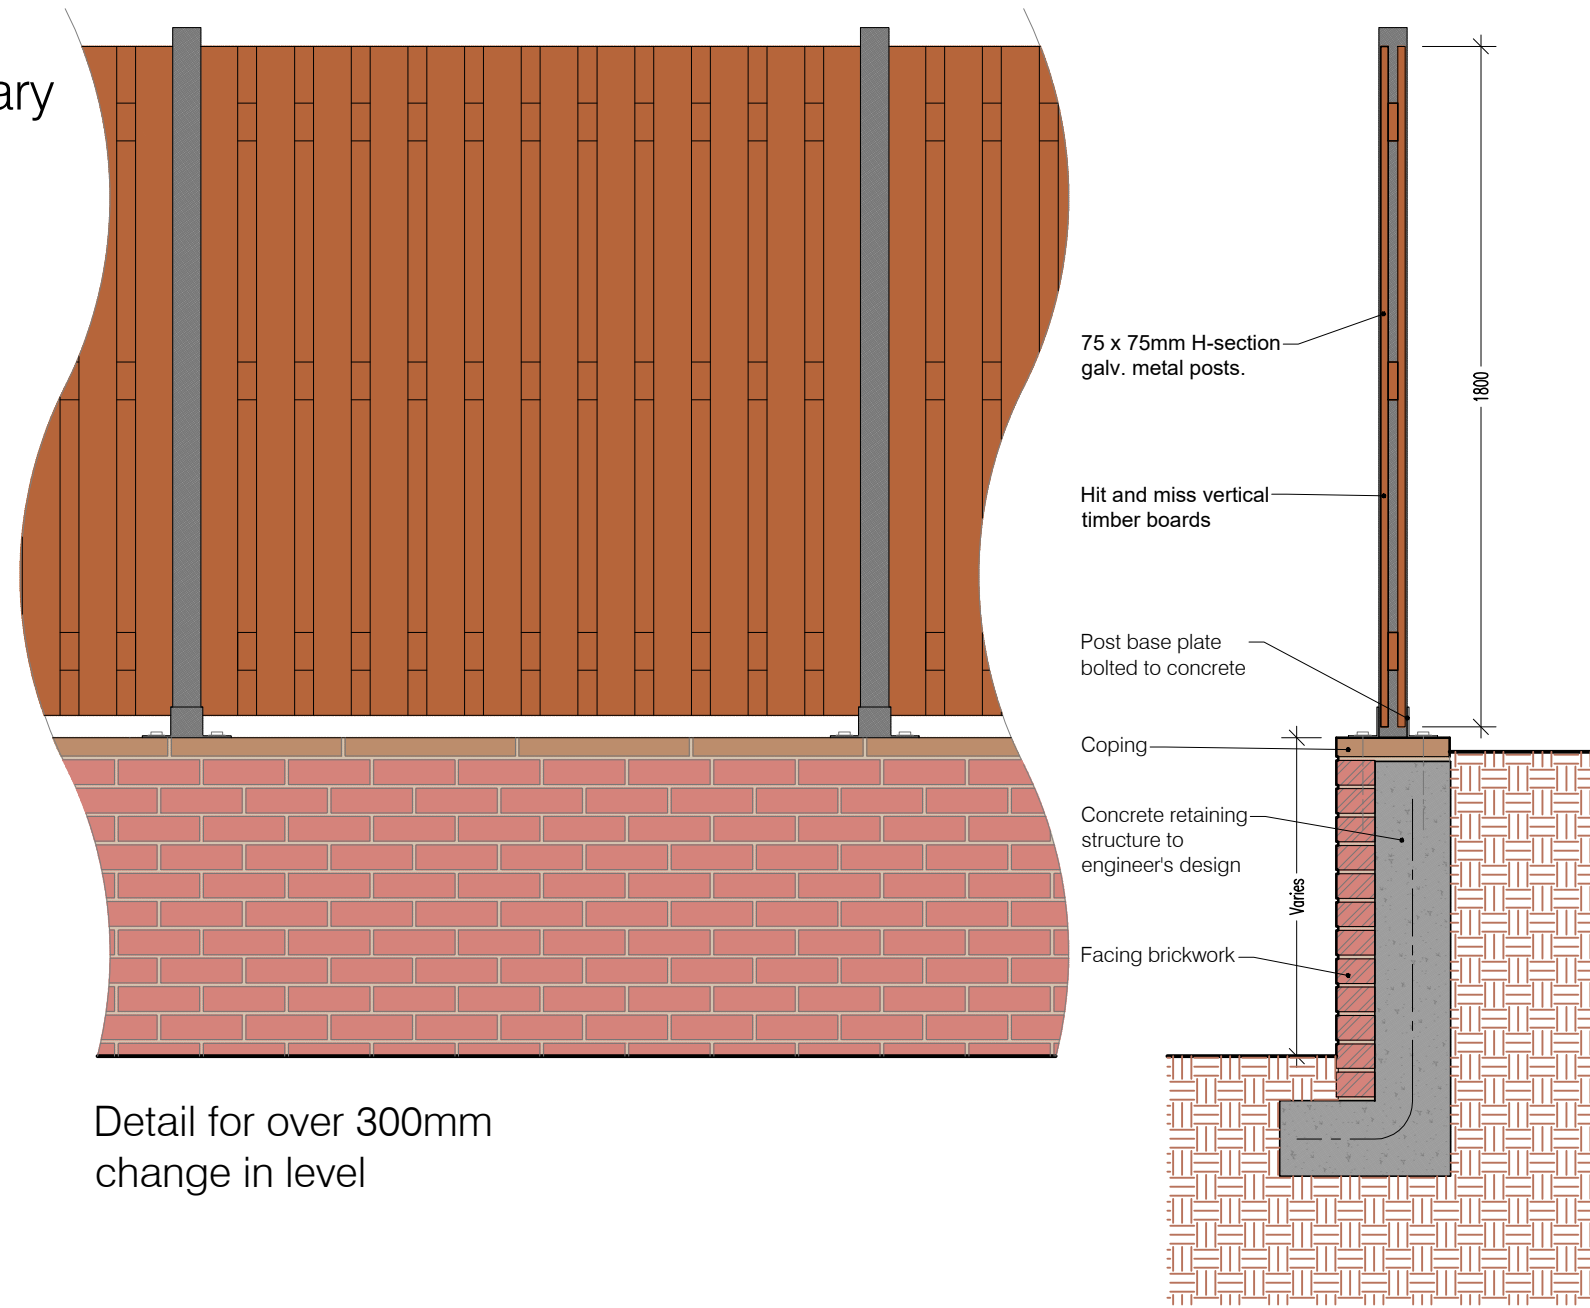

Detail for over 300mm change in level

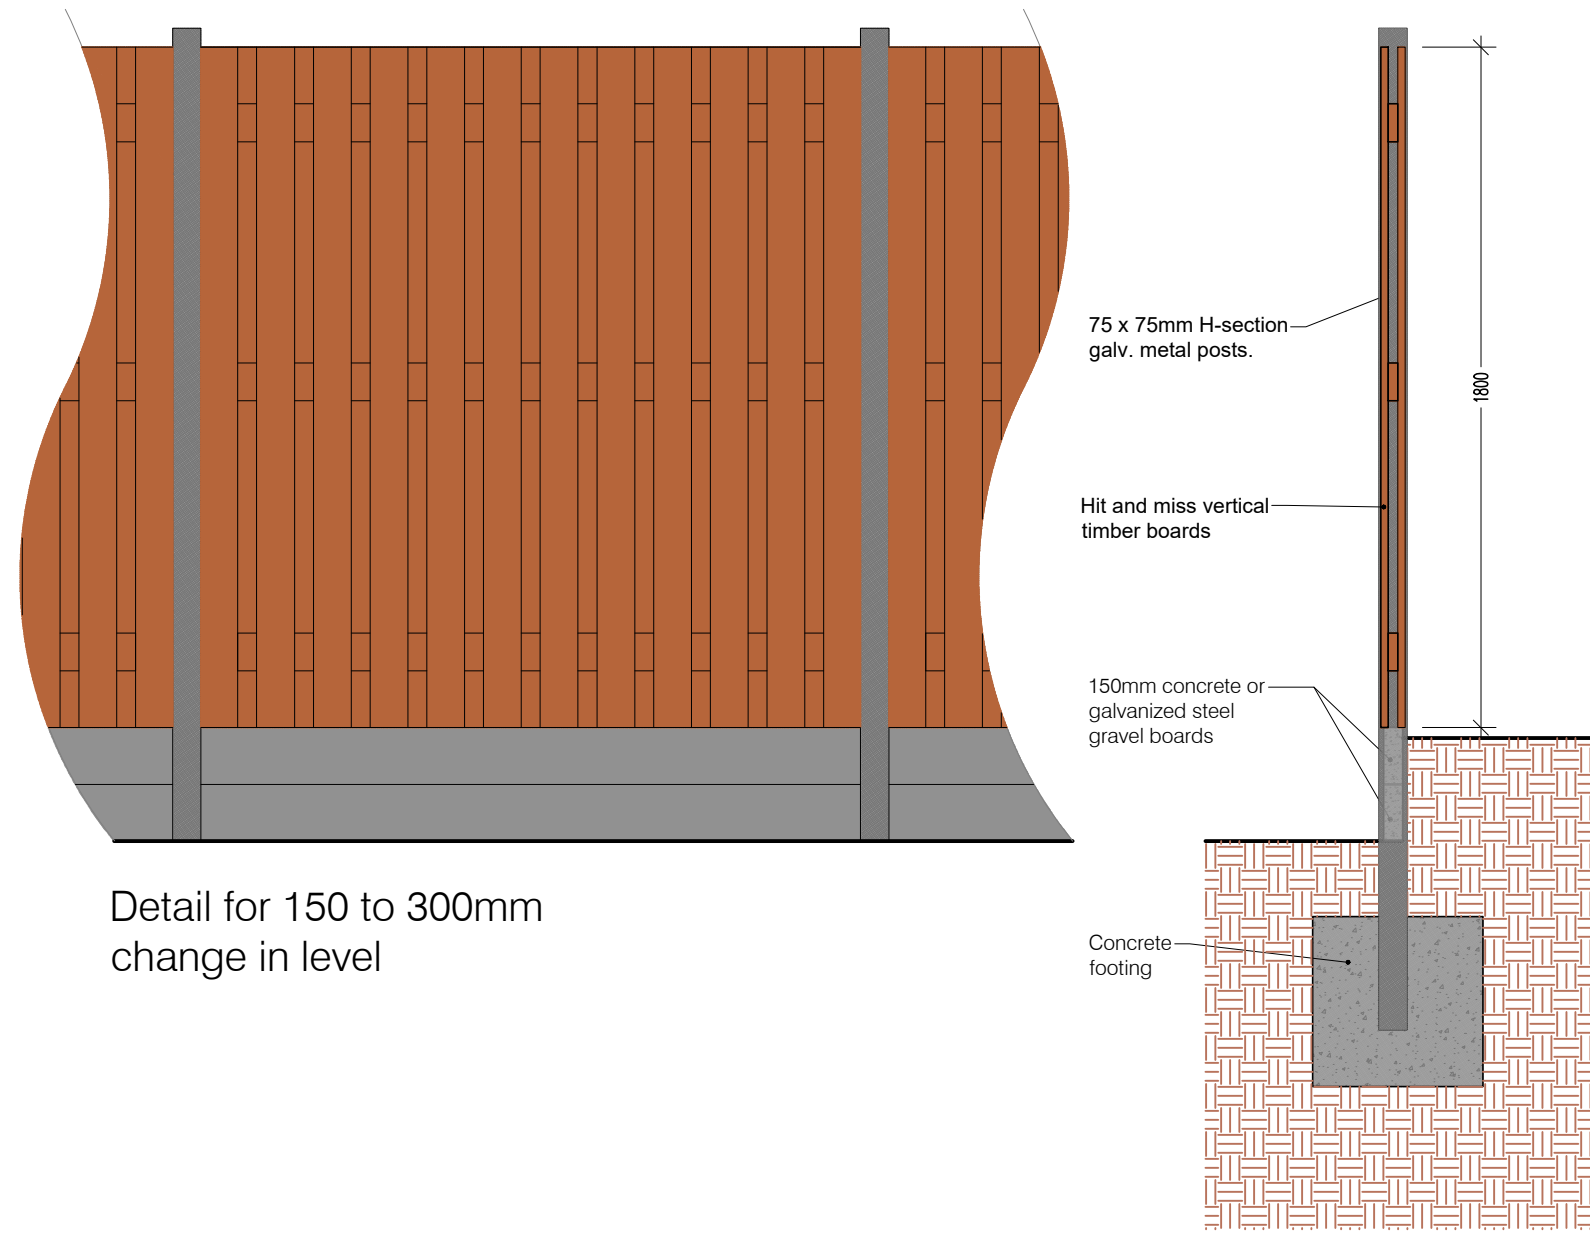



Detail for 150 to 300mm change in level

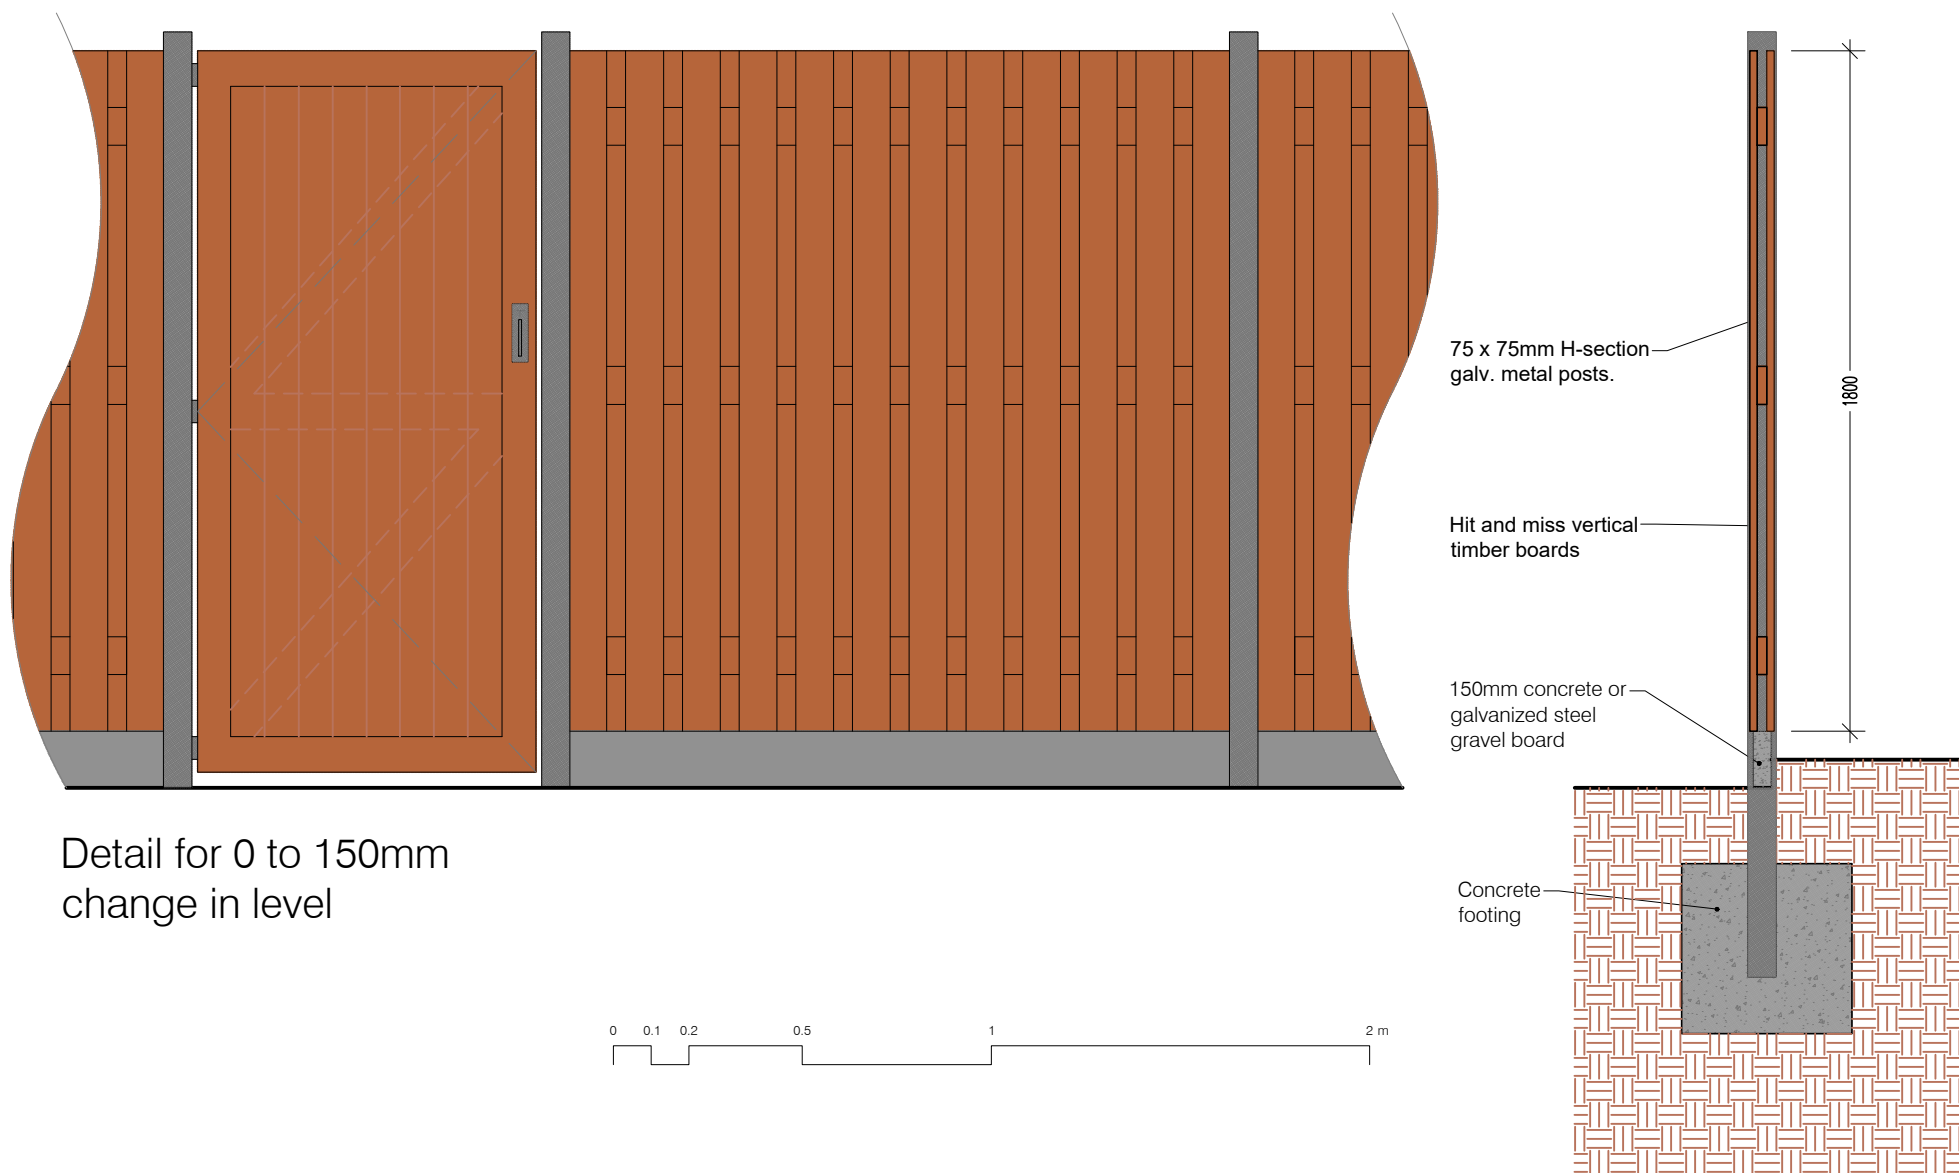

Detail for 0 to 150mm change in level

0 0.1 0.2 0.5 1 2m

Front garden boundary and plot separators

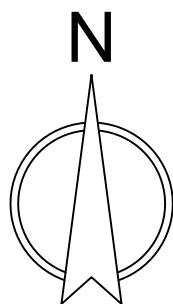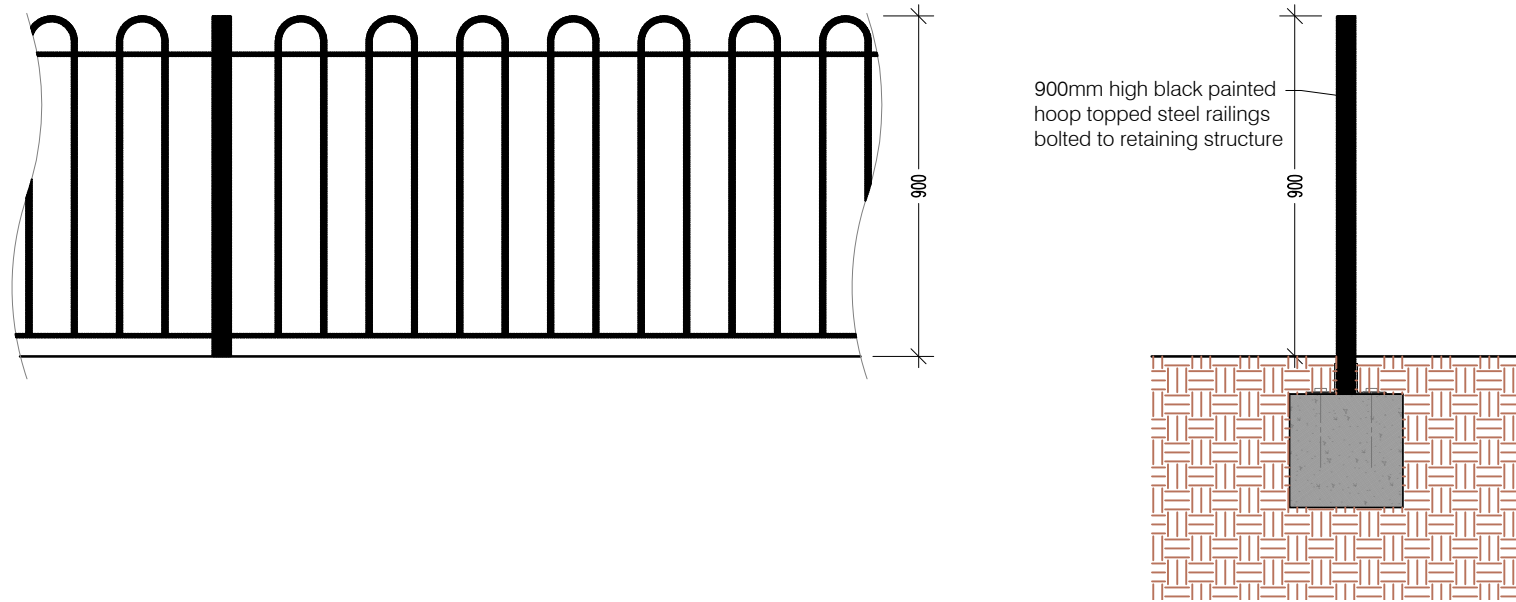

SITE LAYOUT PLAN

0 1 2 5 10 20m

14898-SELF-XX-DR-A-4011				Client: Campbell Homes				4 - TECHNICAL DESIGN			
Rev	Date	Drawn	Description	Project: Residential Development at Ashbrow Road, Huddersfield				© This drawing is the property of SELF Architects Ltd and is subject to copyright. It cannot be reproduced in any form without express consent of the company. Further drawings and amendments are to be received prior to commencing work. Figure dimensions only are to be taken from this drawing. Do not scale. If in doubt ask. 4 More			