


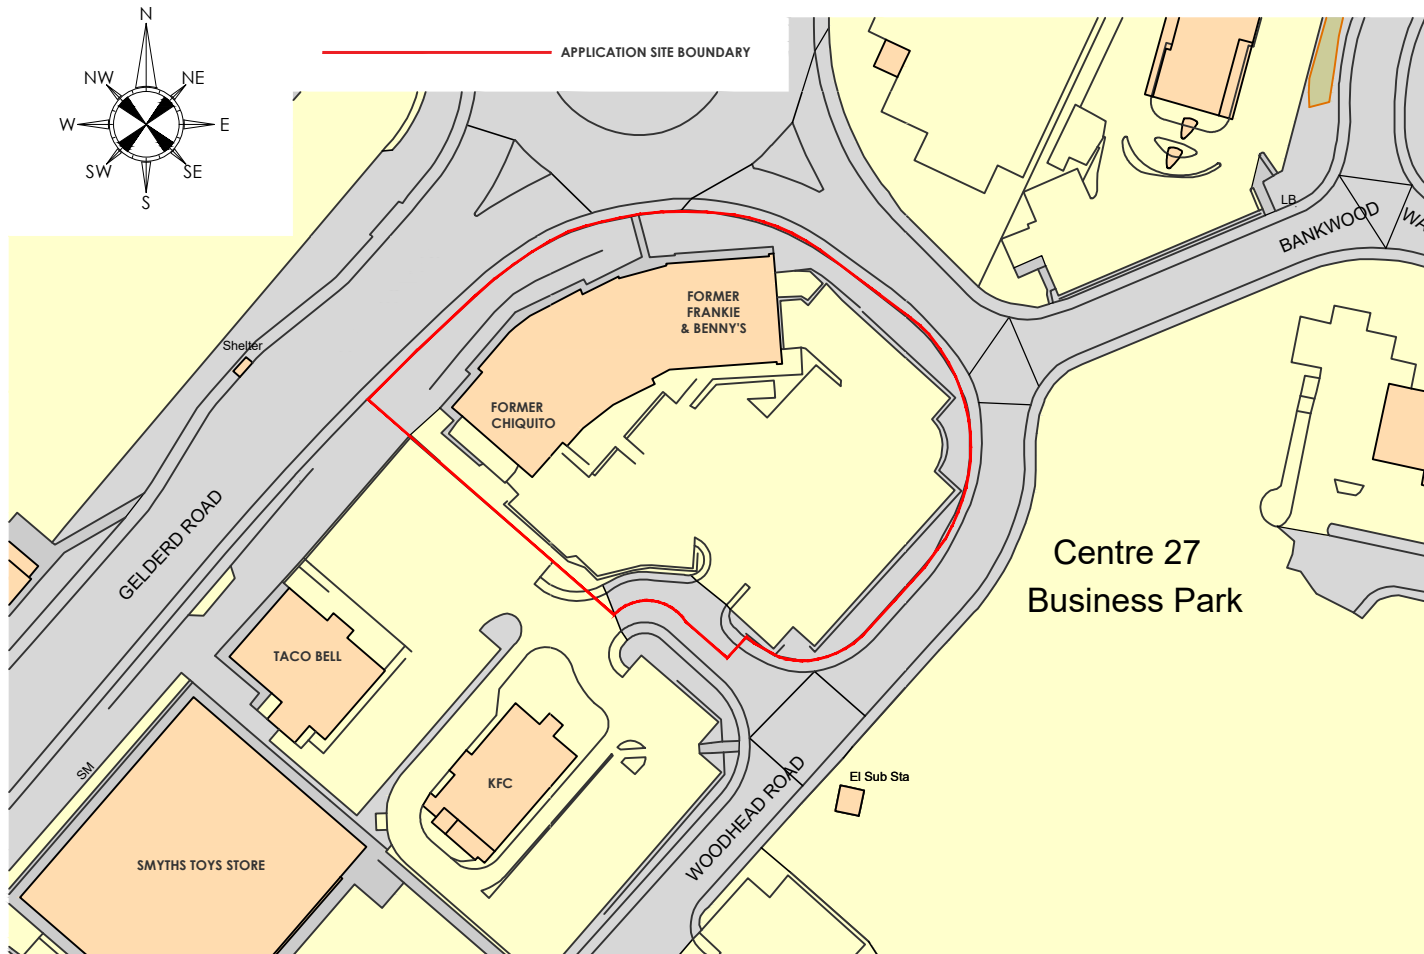

Location plan

scale - 1:1250 @ A4

