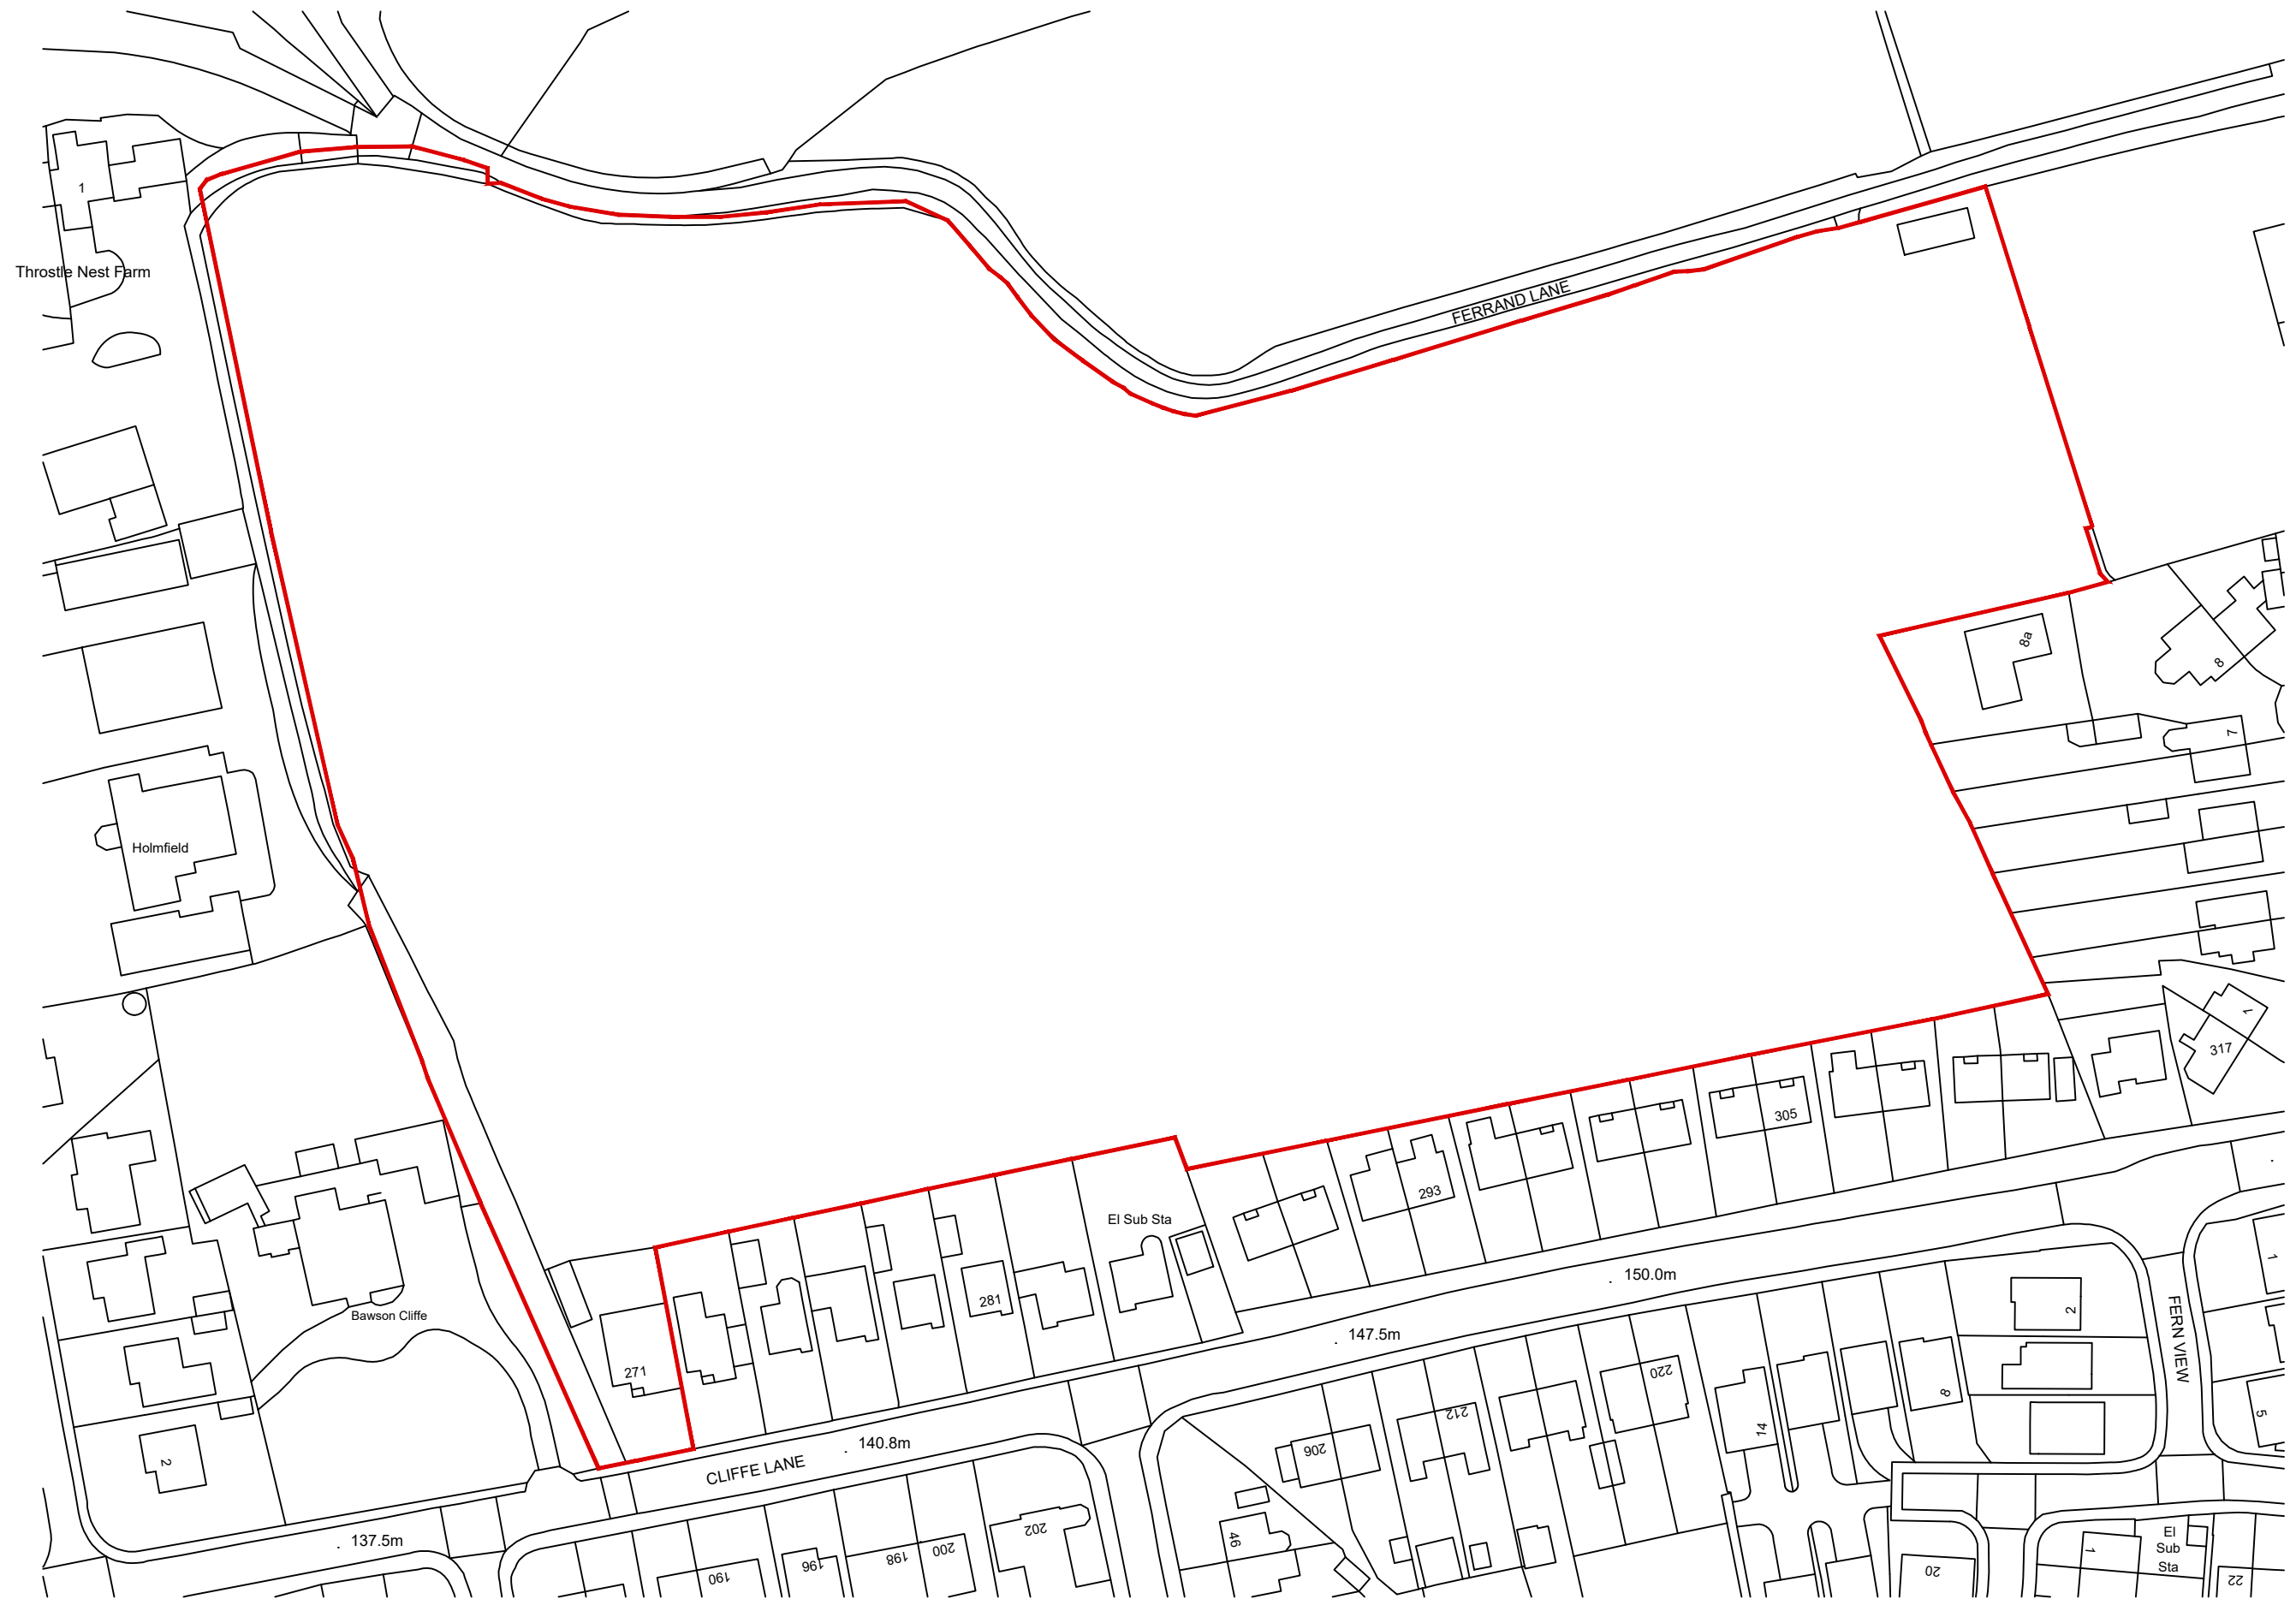


DATE	09.02.26	DRAWN	KW
SCALE	1:1000 @ A2	CHK	-
Cliffe Lane, Gomersal			
Location Plan			
Dwg No	Y127 - 002	Rev	-
Keepmoat, South Central, Global Avenue, Beeston, Leeds, LS11 8PG Tel: 0113 388 6600 www.keepmoat.com			
			