


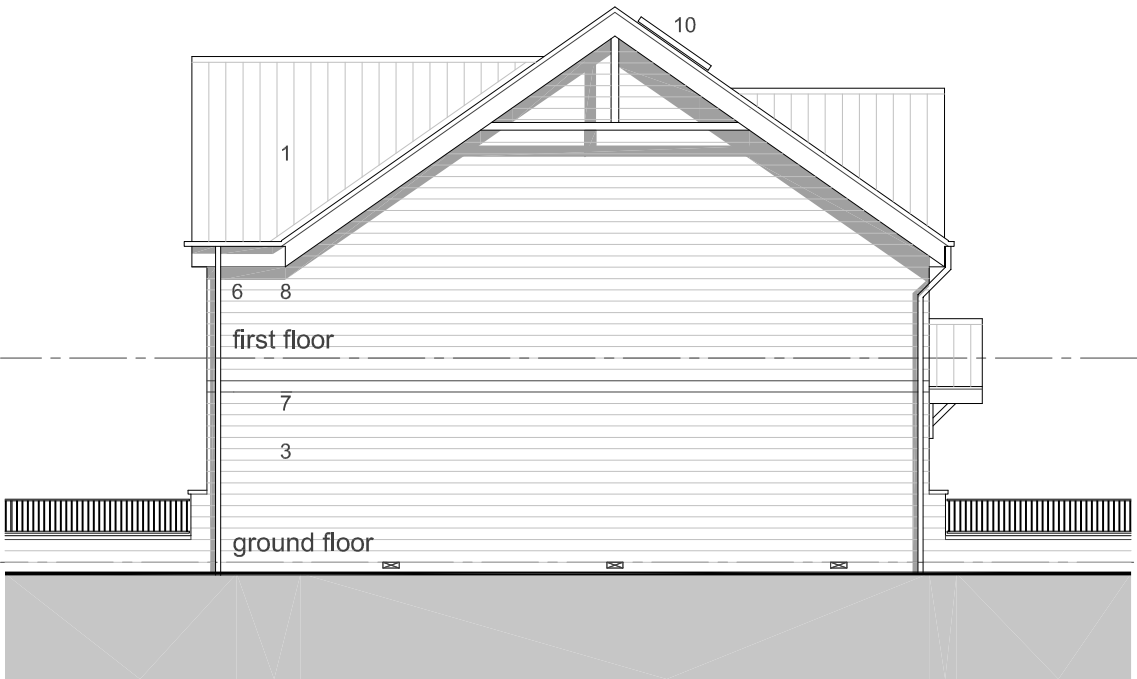

north facing elevation scale 1 : 100 @ A3



west facing elevation scale 1 : 100 @ A3

NOTES

Do not scale from this drawing.

This drawing is solely for the use of obtaining Planning Permission.

SCHEDULE OF MATERIALS :

1. Slate roof finish.

2. Ribbed dark stained timber cladding.

3. Natural local stone.

4. Reclaimed natural stone.

5. Upvc window frames.

6. PPC aluminium gutters and downpipes.

7. Stone string course.

8. Dark stained timber barge boards.

9. Conservation rooflights

10. PV Solar panels

B

PV solar panels added

21/04/26

jszn

npj

A

Chimney stack omitted

02/10/25

jszn

npj

Rev	Description	Date	Dr by	App by
original by		date created		approved by
jszn		24/11/20		npj

npjacques@nj-architects.co.uk

10 Castle Yard
Ilkley,LS29 9DT

01943 605381
Copyright 2012
njARCHITECTS

NJ-A

ARCHITECTS

client name

Owens Developments Ltd

project

New Dwellings - Land at St Lukes.

drawing

House Type A : Terrace North and West Facing Elevations

project number

19/157

plot date

24/11/20

scale

1:100

@A3

drawing number

105

rev

B

issue status

Planning Submission

This drawing is to be read in conjunction with all related drawings. All dimensions must be checked and verified on site before commencing any work or producing shop drawings. The originator should be notified immediately of any discrepancy.