

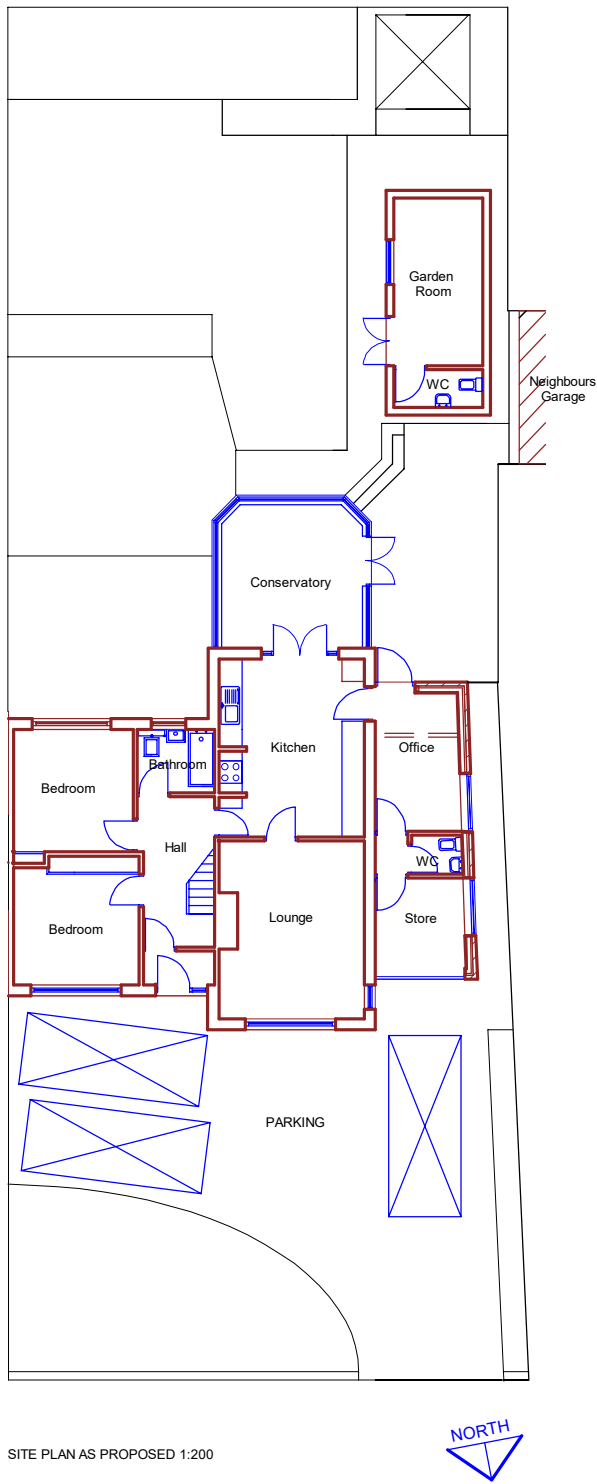


Rear Elevation (West)


Side Elevation (North)

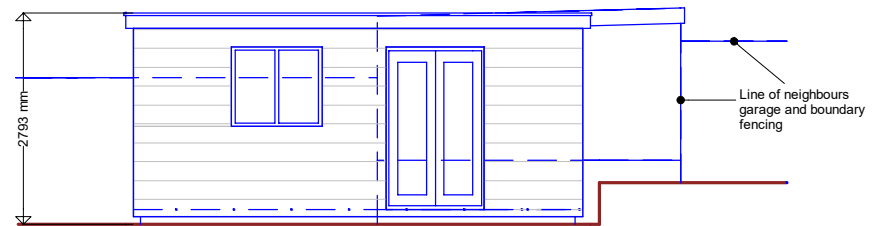

Front Elevation (East)

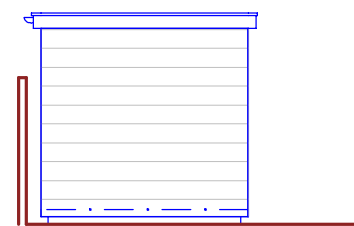

Side Elevation (South)

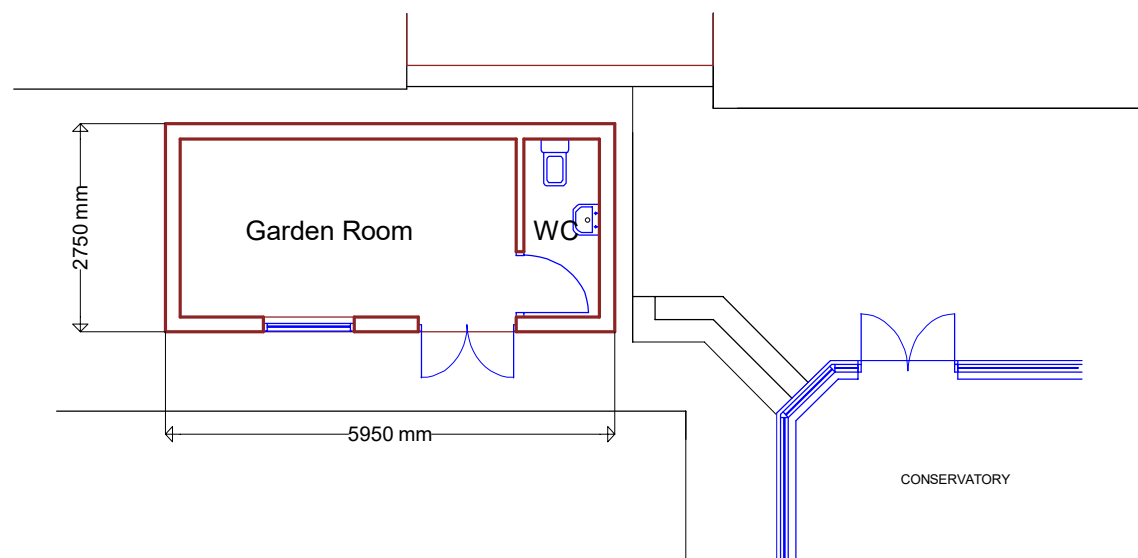

PROPOSED GARDEN ROOM

Site Plan as proposed &
Garden Room plans & elevations

155, Bradley Road, Huddersfield

1:100 & 1:200 @A3

Drawing 4

June 2026