



1:1250

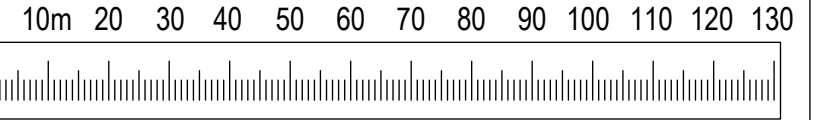

Site Location

SE 10657 24560
X - (Eastings) 410657
Y - (Northings) 424560
Latitude 53.717349
Longitude -1.8399981

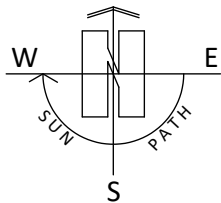

© Crown copyright 2026 Ordnance Survey 100053143

ARCHITECTURE | PLANNING | DESIGN

Malkin Farm
Brow Lane
Holmfirth
HD9 2RJ
07946872499

paul@paulmatthewsarchitectural.co.uk
www.paulmatthewsarchitectural.co.uk

Do not scale from drawing, use figured dimensions only. 409800

All dimensions must be checked and verified on site prior to commencement of works and architect to be notified of any discrepancies.

The copyright for these drawings remains the property of Paul MatthewsArchitectural Ltd. They must not be reproduced in any way without prior written consent from the originator (Paul MatthewsArchitecturalLtd).

Project
Certificate of Lawfulness for the Erection of Single Storey Side Extension and Hip to Gable Roof Conversion to Dwelling at 51 Stocks Way Shepley, Huddersfield, HD8 8DL.
Client

Mr & Mrs S Horn

Drawing Title/Issue

Location Plan

scale 1:1250 date 06/2026 sheet size A4 dwg. no. 26/1357/01

Company Registration Number: 09898149 - Company Registered in England and Wales