

ARCHITECTURE | PLANNING | DESIGN

Malkin Farm
Brow Lane
Holmfirth
HD9 2RJ
07946872499
paul@paulmatthewsarchitectural.co.uk
www.paulmatthewsarchitectural.co.uk

Company Registration Number: 09898149 – Company
Registered in England and Wales




Project
Certificate of Lawfulness for the Erection of Single
Storey Side Extension and Hip to Gable Roof
Conversion to Dwelling at 51 Stocks Way Shepley,
Huddersfield, HD8 8DL
Client

Mr & Mrs S Horn



Drawing Title/Issue

General Arrangement as Proposed

scale 1:100 date 06/2026 sheet size A2 dwg. no. 26/1357/04

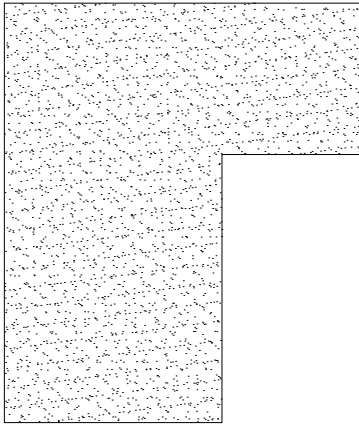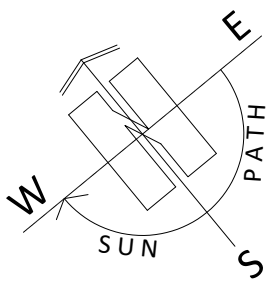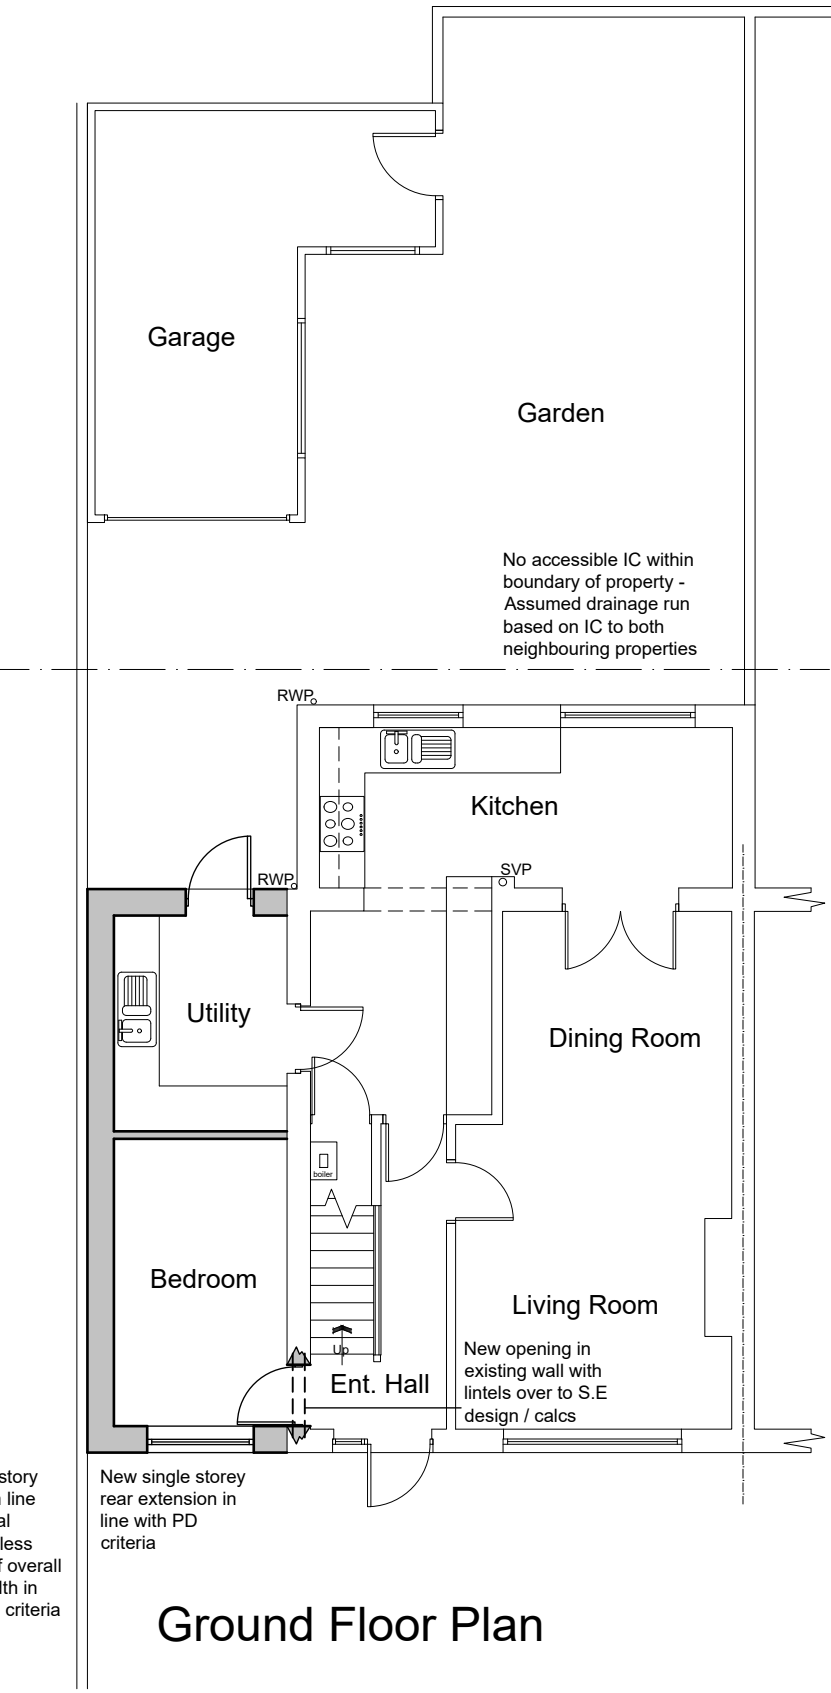

New single storey extension in line with principal elevation & less than 50% of overall dwelling width in line with PD criteria

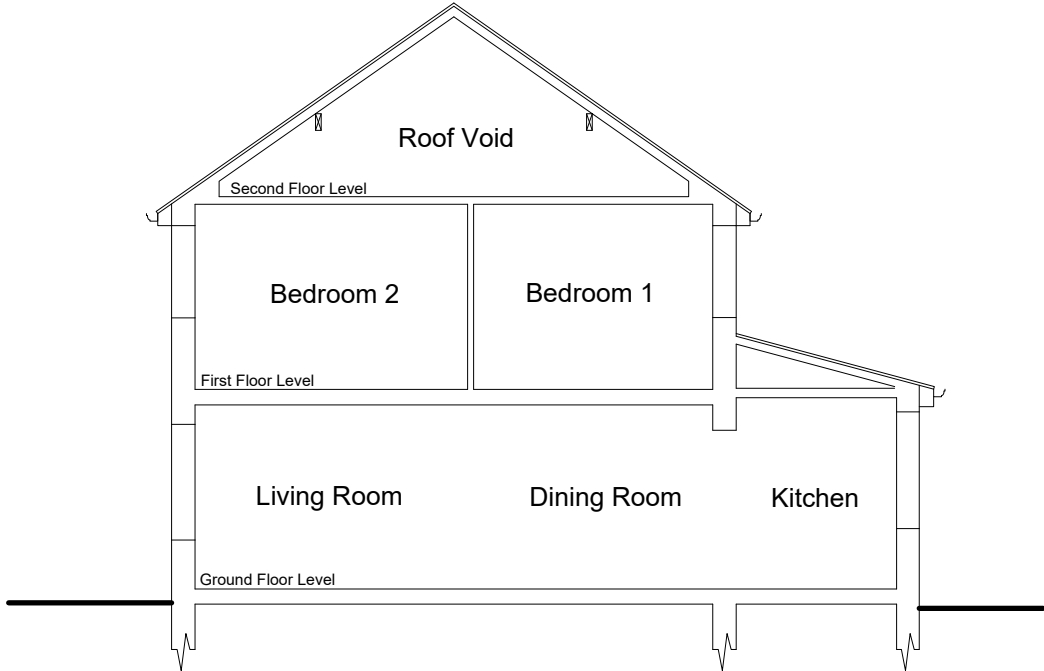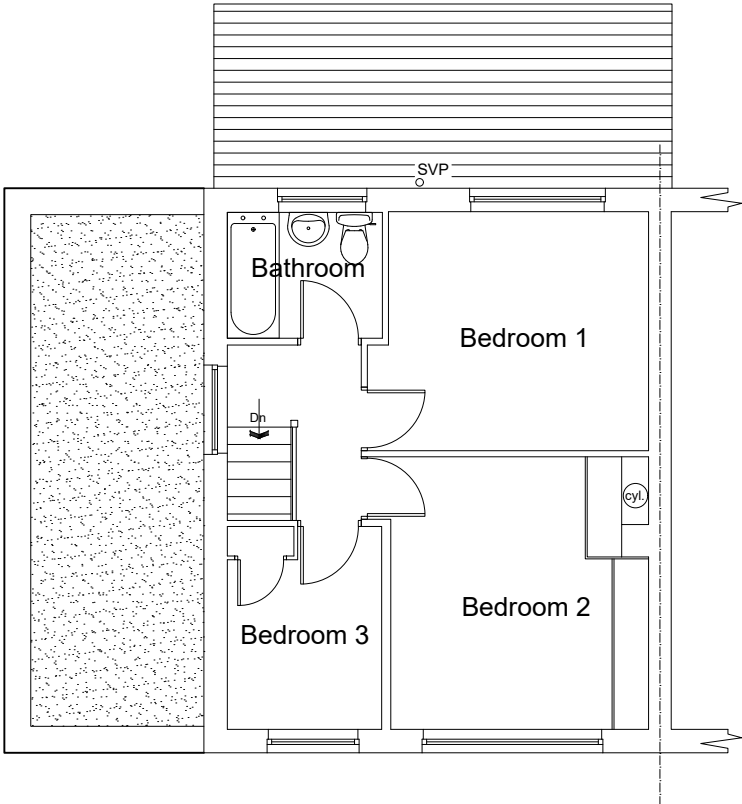

South East Sectional Elevation
(side - Party Wall)

