


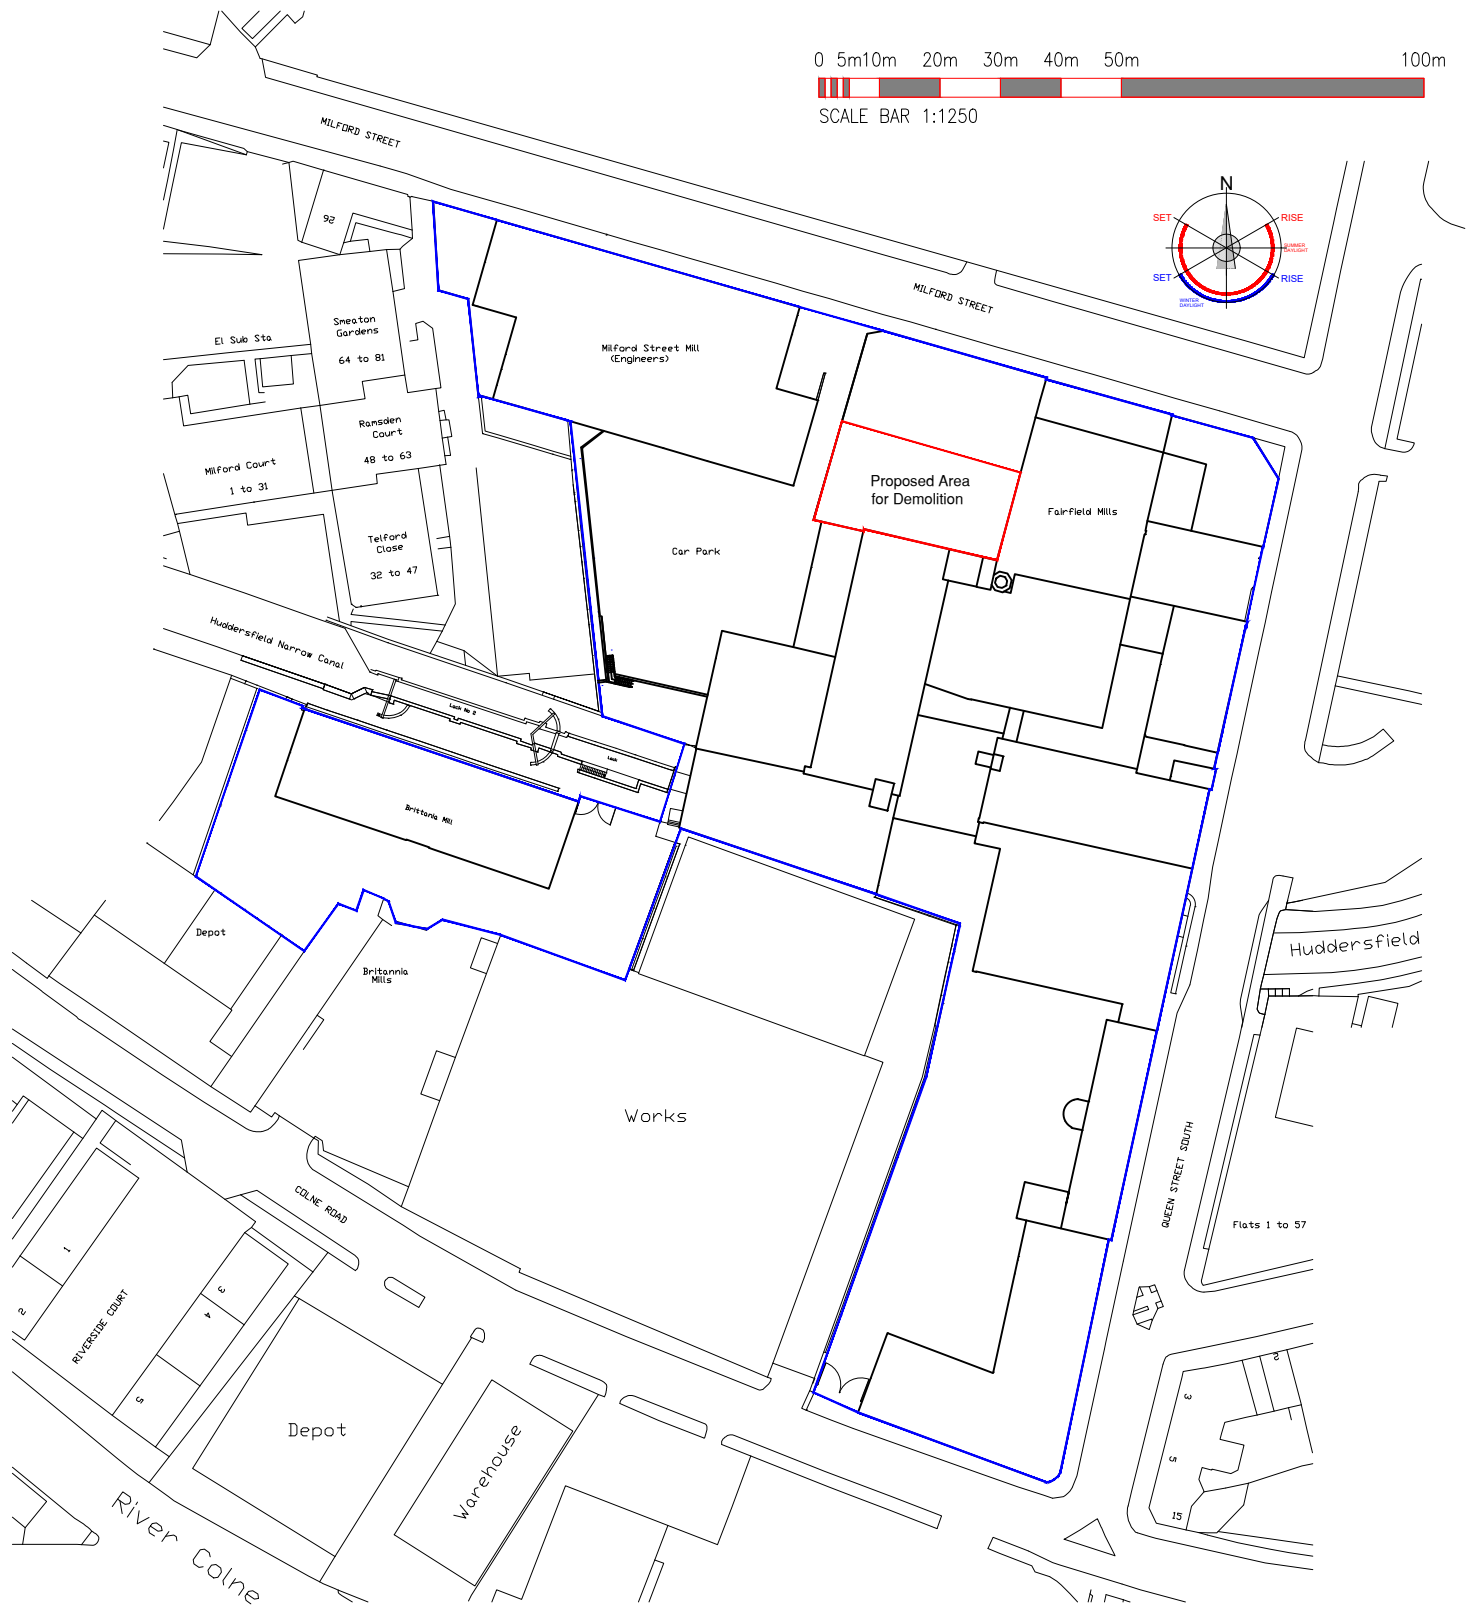

3 Richmond House, Caldene Business Park,
Mytholmroyd, Hebden Bridge,
West Yorkshire, HX7 5QJ

01422 883317
enquiries@tdjagger.ltd.uk
www.tdjagger.ltd.uk

Client	Bates & Co		
Project	Fairfield Mills Queens Street South Huddersfield, HD1 3DU		
Drawing	Site Location Plan -		
Date	July 2026	Drawn	CS
Checked	-	Scale	1:1250@A4
Drawing No.	3159-34		Revision
			-

Rev	Note	Initial	Date

Don't Ignore
Health & Safety



It Might Just Save
Your Life

Drawings are to scale indicated for planning purposes. No scaling permitted for construction purposes. Information on this drawing is copyright. All rights reserved. No part of this work may be reproduced or transmitted in any form by any means, either electronically, mechanically, by photocopying, recording or otherwise stored in any retrieval system of any nature, without the express consent of T D Jagger Ltd.