
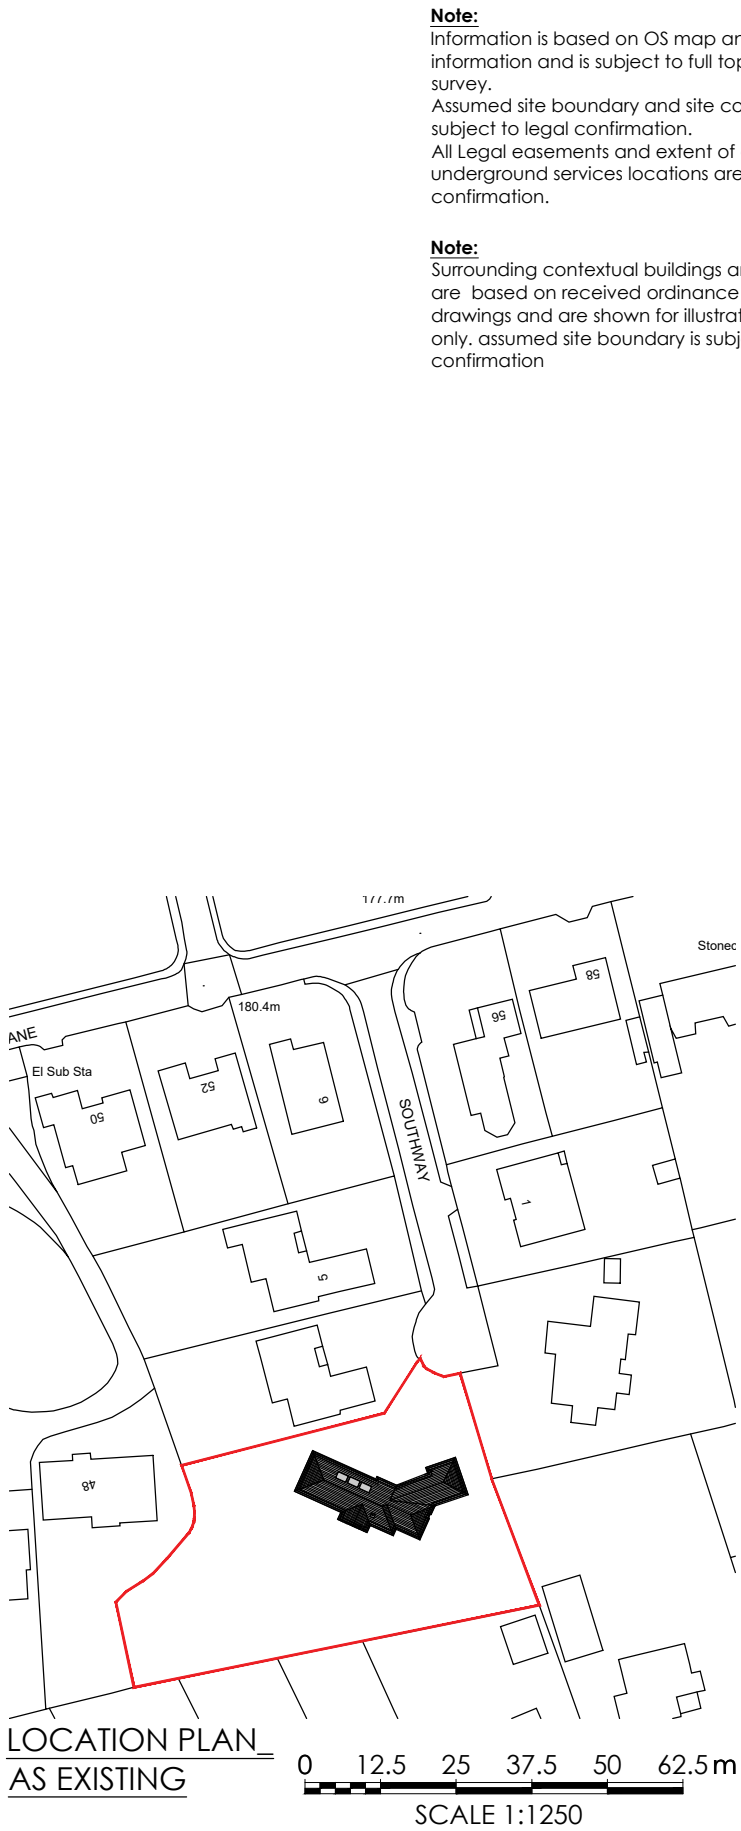


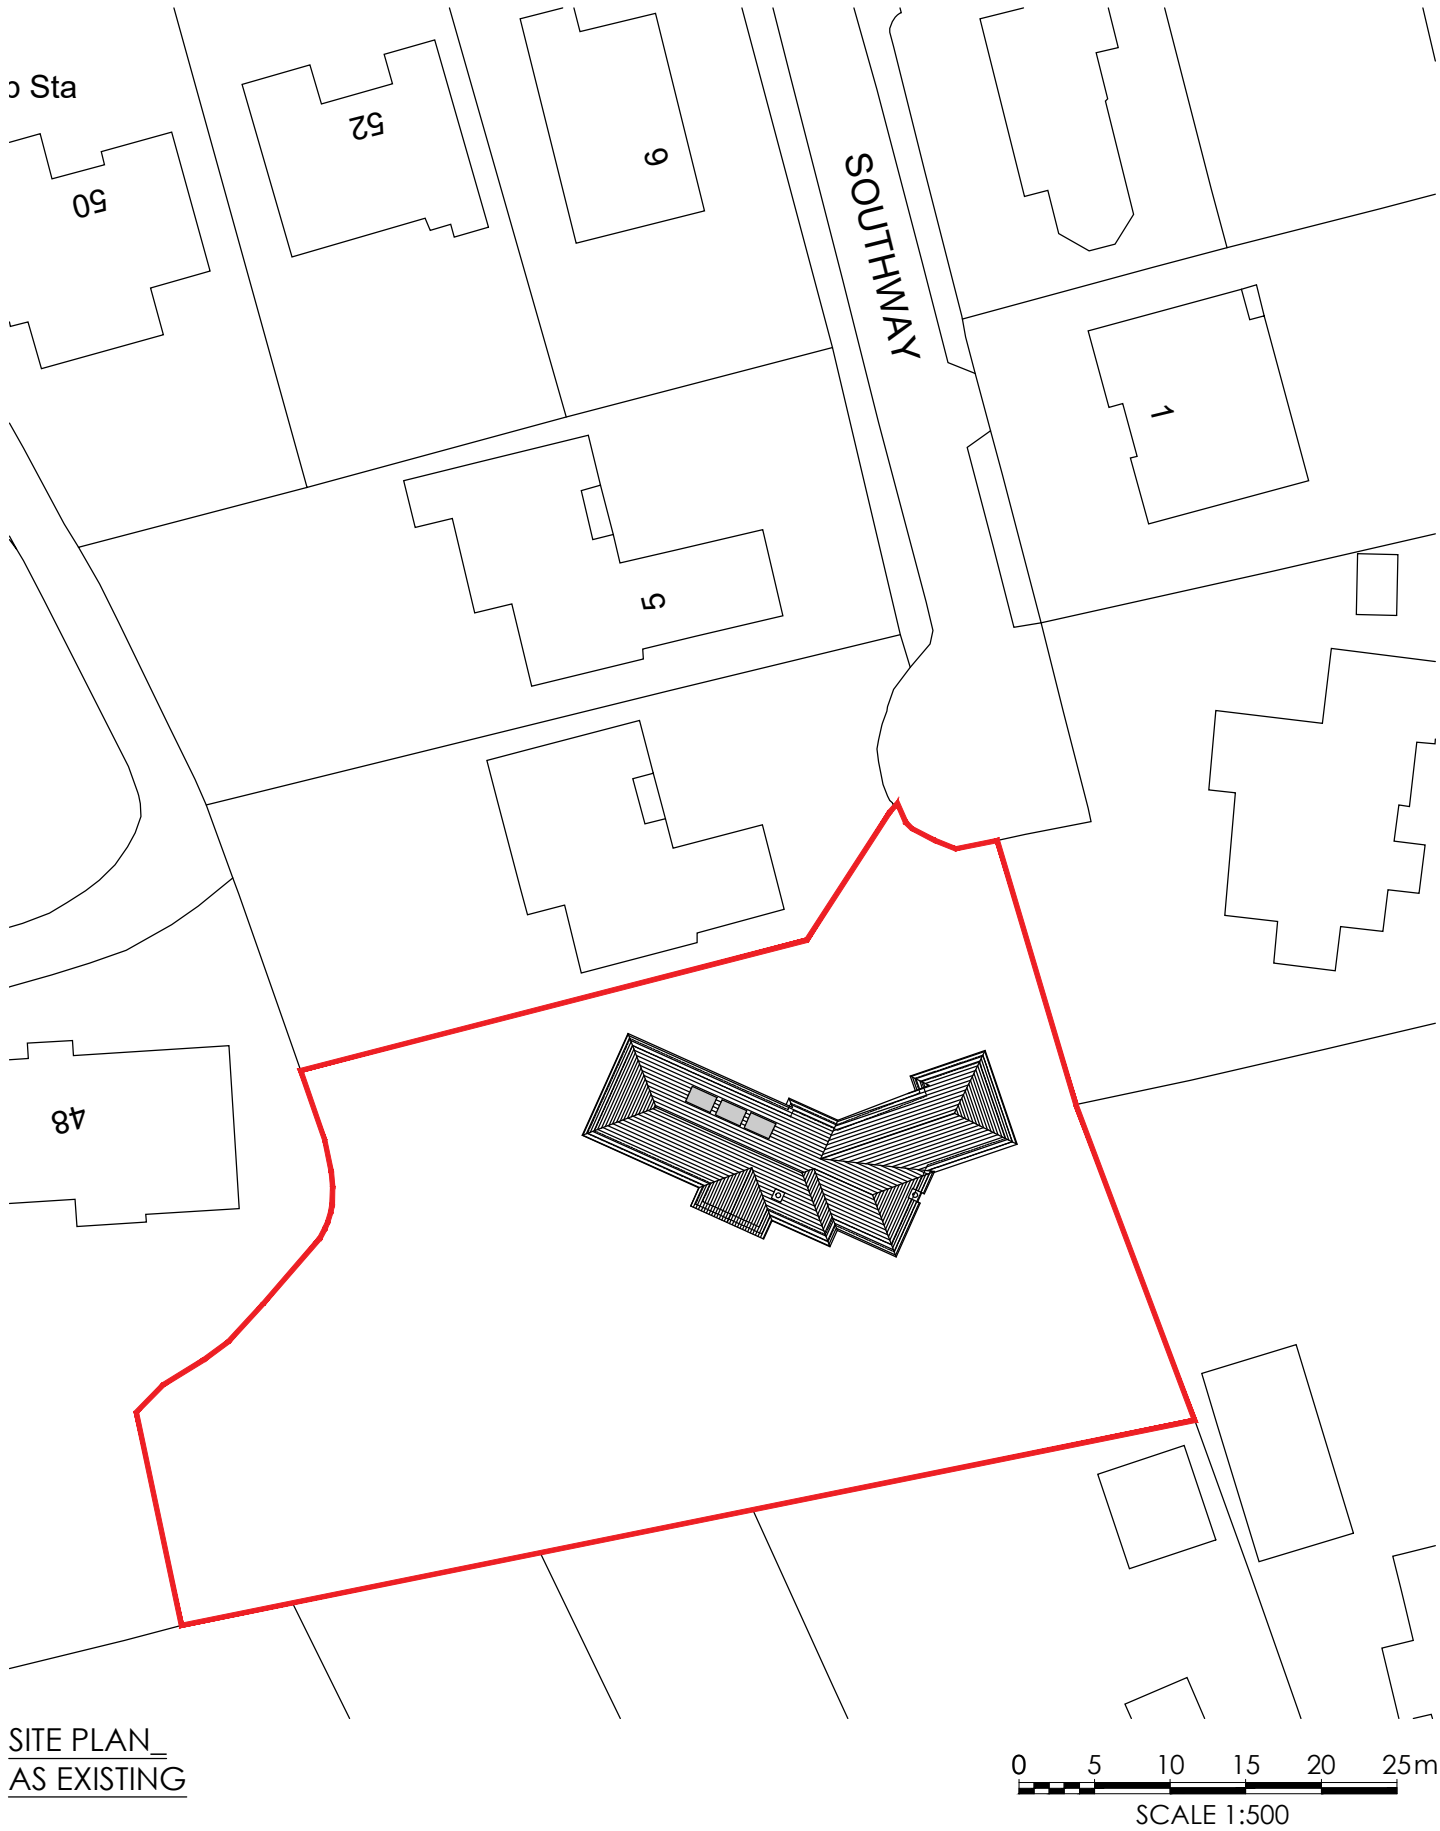


Note:
Information is based on OS map and received information and is subject to full topographical survey.
Assumed site boundary and site constraints subject to legal confirmation.
All Legal easements and extent of existing underground services locations are subject to confirmation.

Note:
Surrounding contextual buildings and information are based on received ordinance survey drawings and are shown for illustrative purposes only, assumed site boundary is subject to legal confirmation

Notes_

PLANNING

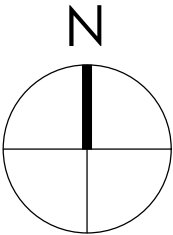

Rev_ Date_ Amendments_ By_ Apr'd_

Eight_ OneTwo

Architects

Tel_ +44 [0]7761 570735
Email_ mail@eightonetwo.co.uk
www.eightonetwo.co.uk
Studio A5_Brooke's Mill_Armitage Bridge_Huddersfield_HD4 7NR

Drawing Status_
PLANNING

Client_
MR + MRS WADES WORTH

Project_
03 SOUTHWAY_LINDLEY_HUDDERSFIELD

Drawing Title_
AS EXISTING_SITE + LOCATION PLANS

Drawing Scale_	Drawn By_	Checked By_
1:500, 1:1250	SD	JaL
Paper Size_	Drawn Date_	Checked Date_
A3	JUNE 2026	JUNE 2026

Drawing Number_
26_809 104