

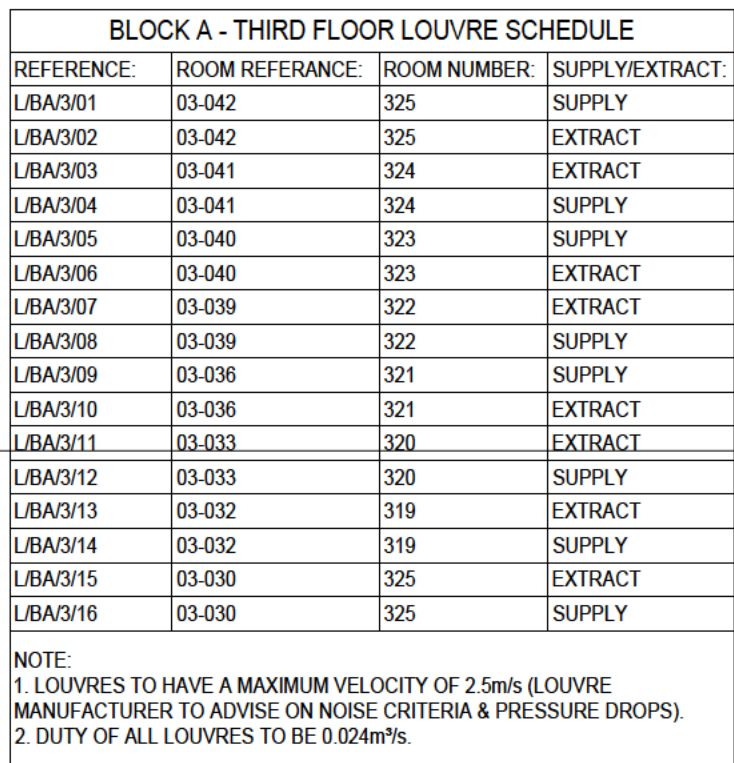


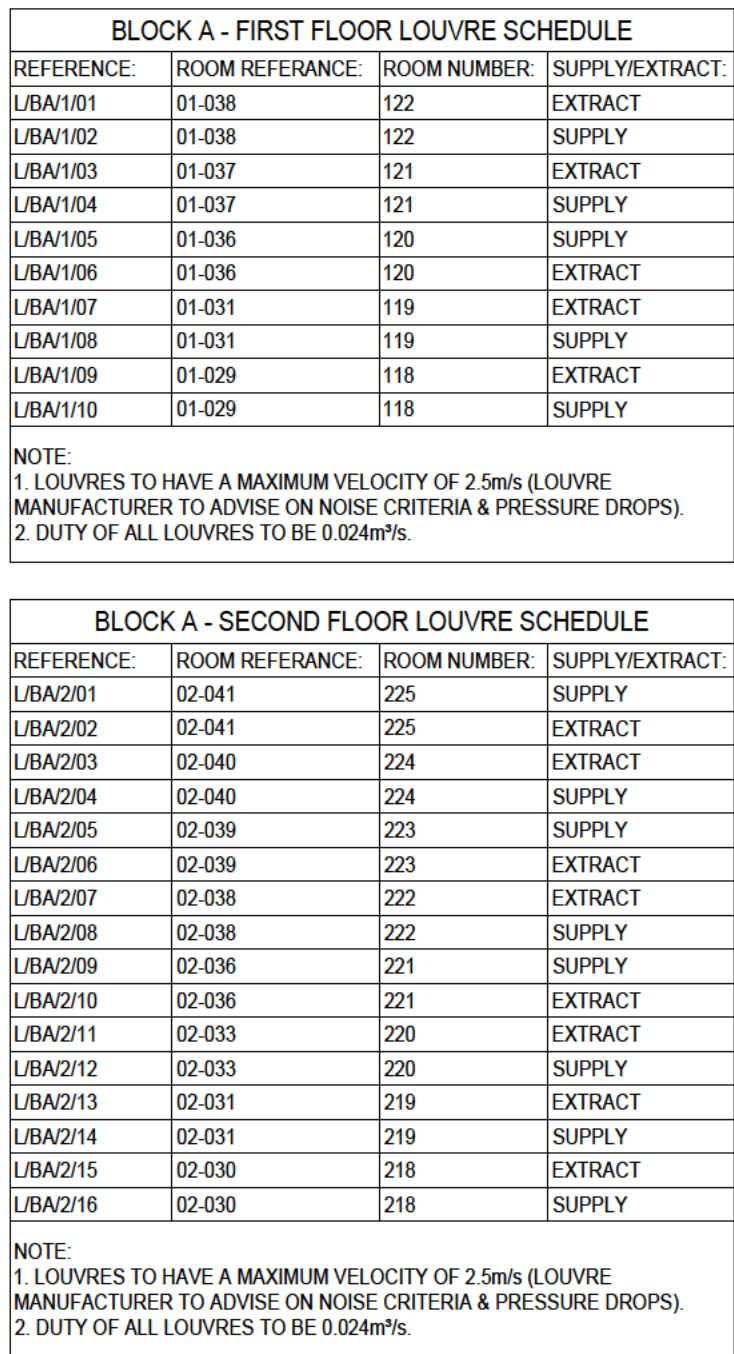

A. F. CONNELL LTD

INDUSTRIAL & COMMERCIAL BUILDING SERVICES ENGINEERS
 NEWCOMBE MILL, ROSEMOUNT ESTATES, ELLAND, HX5 0EE.
 TEL: 01422 310400
 email: electrical@afconnell.com, mechanical@afconnell.com

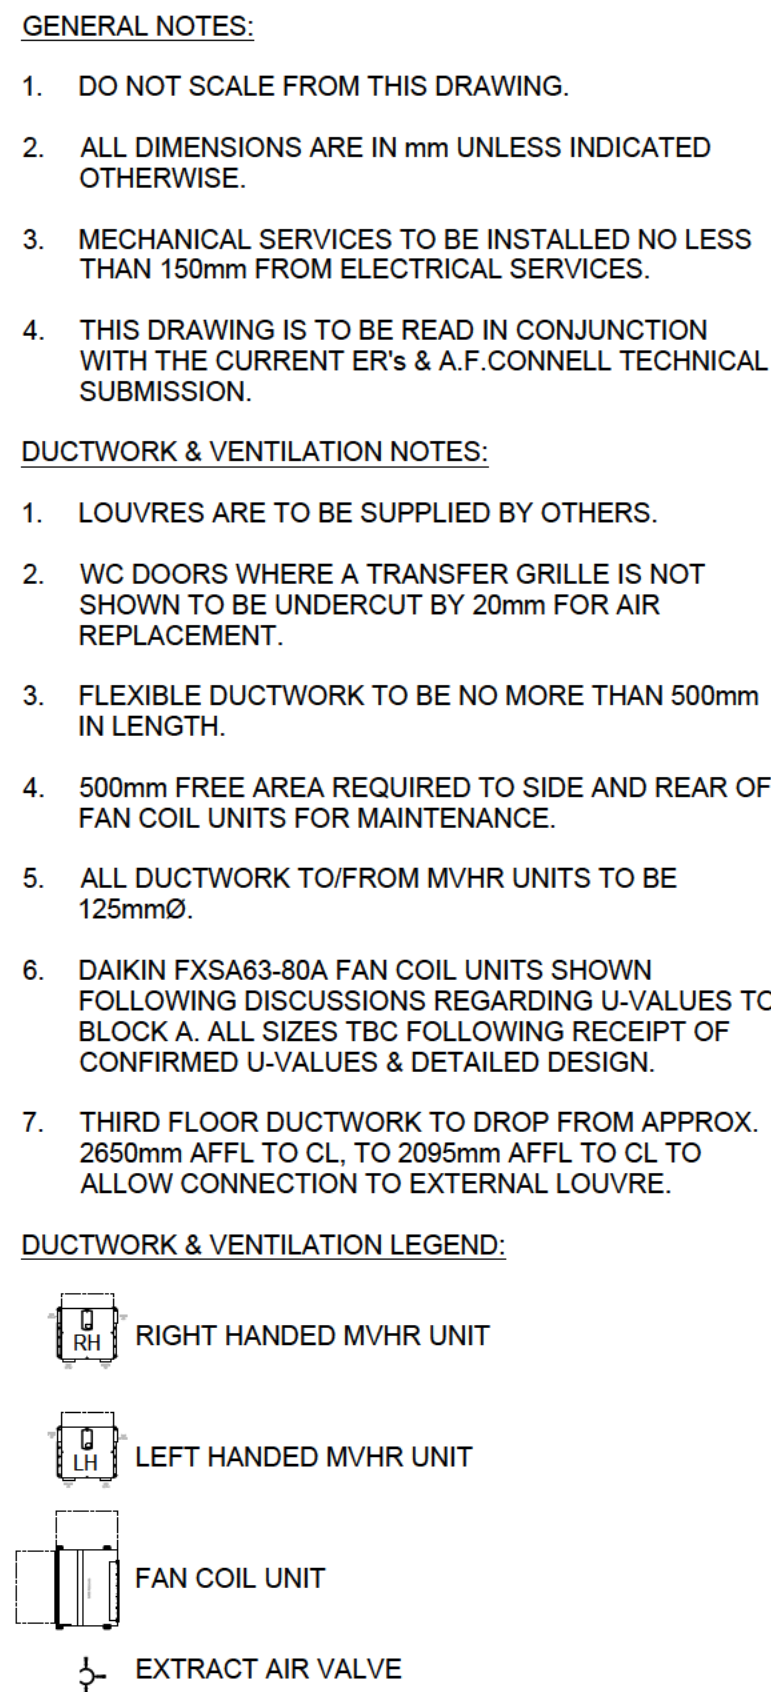

CHAS
Construction Health and Safety



FSC
FSC CERTIFIED
www.fsc.org



ES&O
Engineering Services
Oxfordshire




Constructionline
The Construction Industry's
Preferred Supplier



Vale
Vale of York
Construction



BESA
BESAPRO
BESAPRO
BESAPRO

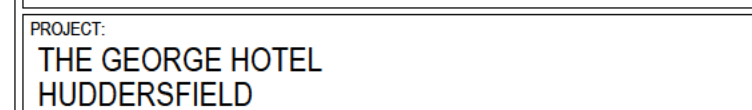

CONTRACT No: C5904	SCALE: 1:100 @A1	DRAWN/CHECKED: JMC/CAW	DATE: MAR '26
DOCUMENT REF: L054-AFC-57-BA-ZZ-D-M		DRAW NG No: 5701	REV: P01

THERE ARE NO SIGNIFICANT, UNUSUAL OR LOCATION SPECIFIC RISKS WHICH ARE NOT OBVIOUS TO A COMPETENT CONTRACTOR OR LIKELY TO BE DIFFICULT TO MANAGE.