


[illegible]

|                             |   |                          |                                          |                        |   |
|-----------------------------|---|--------------------------|------------------------------------------|------------------------|---|
| X25                         | Lift   | Detrimental              |                                          |                        |   |
| Heritage Significance       | As C18   |                          |                                          |                        |   |
| Description of Significance | As C18   |                          |                                          |                        |   |
| Demolition                  | Strip out floor<br>N/A   | Strip out Ceiling<br>N/A | Strip out Roof<br>Yes                    | Strip out FIT&T<br>N/A | Relevant descriptive plans for more information. Existing lift pit & doors to be removed. New opening to be formed within the existing lift shaft wall. |
| Works to Floor              | N/A   |                          |                                          |                        |   |
| Works to Ceiling            | N/A   |                          |                                          |                        |   |
| Works to Walls              | New Partition with Sliding<br>Yes   |                          | New Door opening in existing Wall<br>Yes |                        |   |
|                             | Existing openings to be made good to allow for the installation of new lift doors. New opening to be created to allow for through lift.                                                                 |                          |                                          |                        |   |
| Works to Windows            | N/A   |                          |                                          |                        |   |
| Works to Doors (External)   | N/A   |                          |                                          |                        |   |
| Works to Doors (Internal)   | N/A   |                          |                                          |                        |   |
| Miscellaneous               | New enclosure (R, Doors & Cars) to be installed within the existing lift shaft. Existing lift shaft to be made good and incorporate structural repairs to allow for new lift mechanics to be installed. |                          |                                          |                        |   |
| M&E Works                   | Existing lift shaft to be used for a new enclosure (R). Refer to MEP strategies for more information.                                                                                                   |                          |                                          |                        |   |

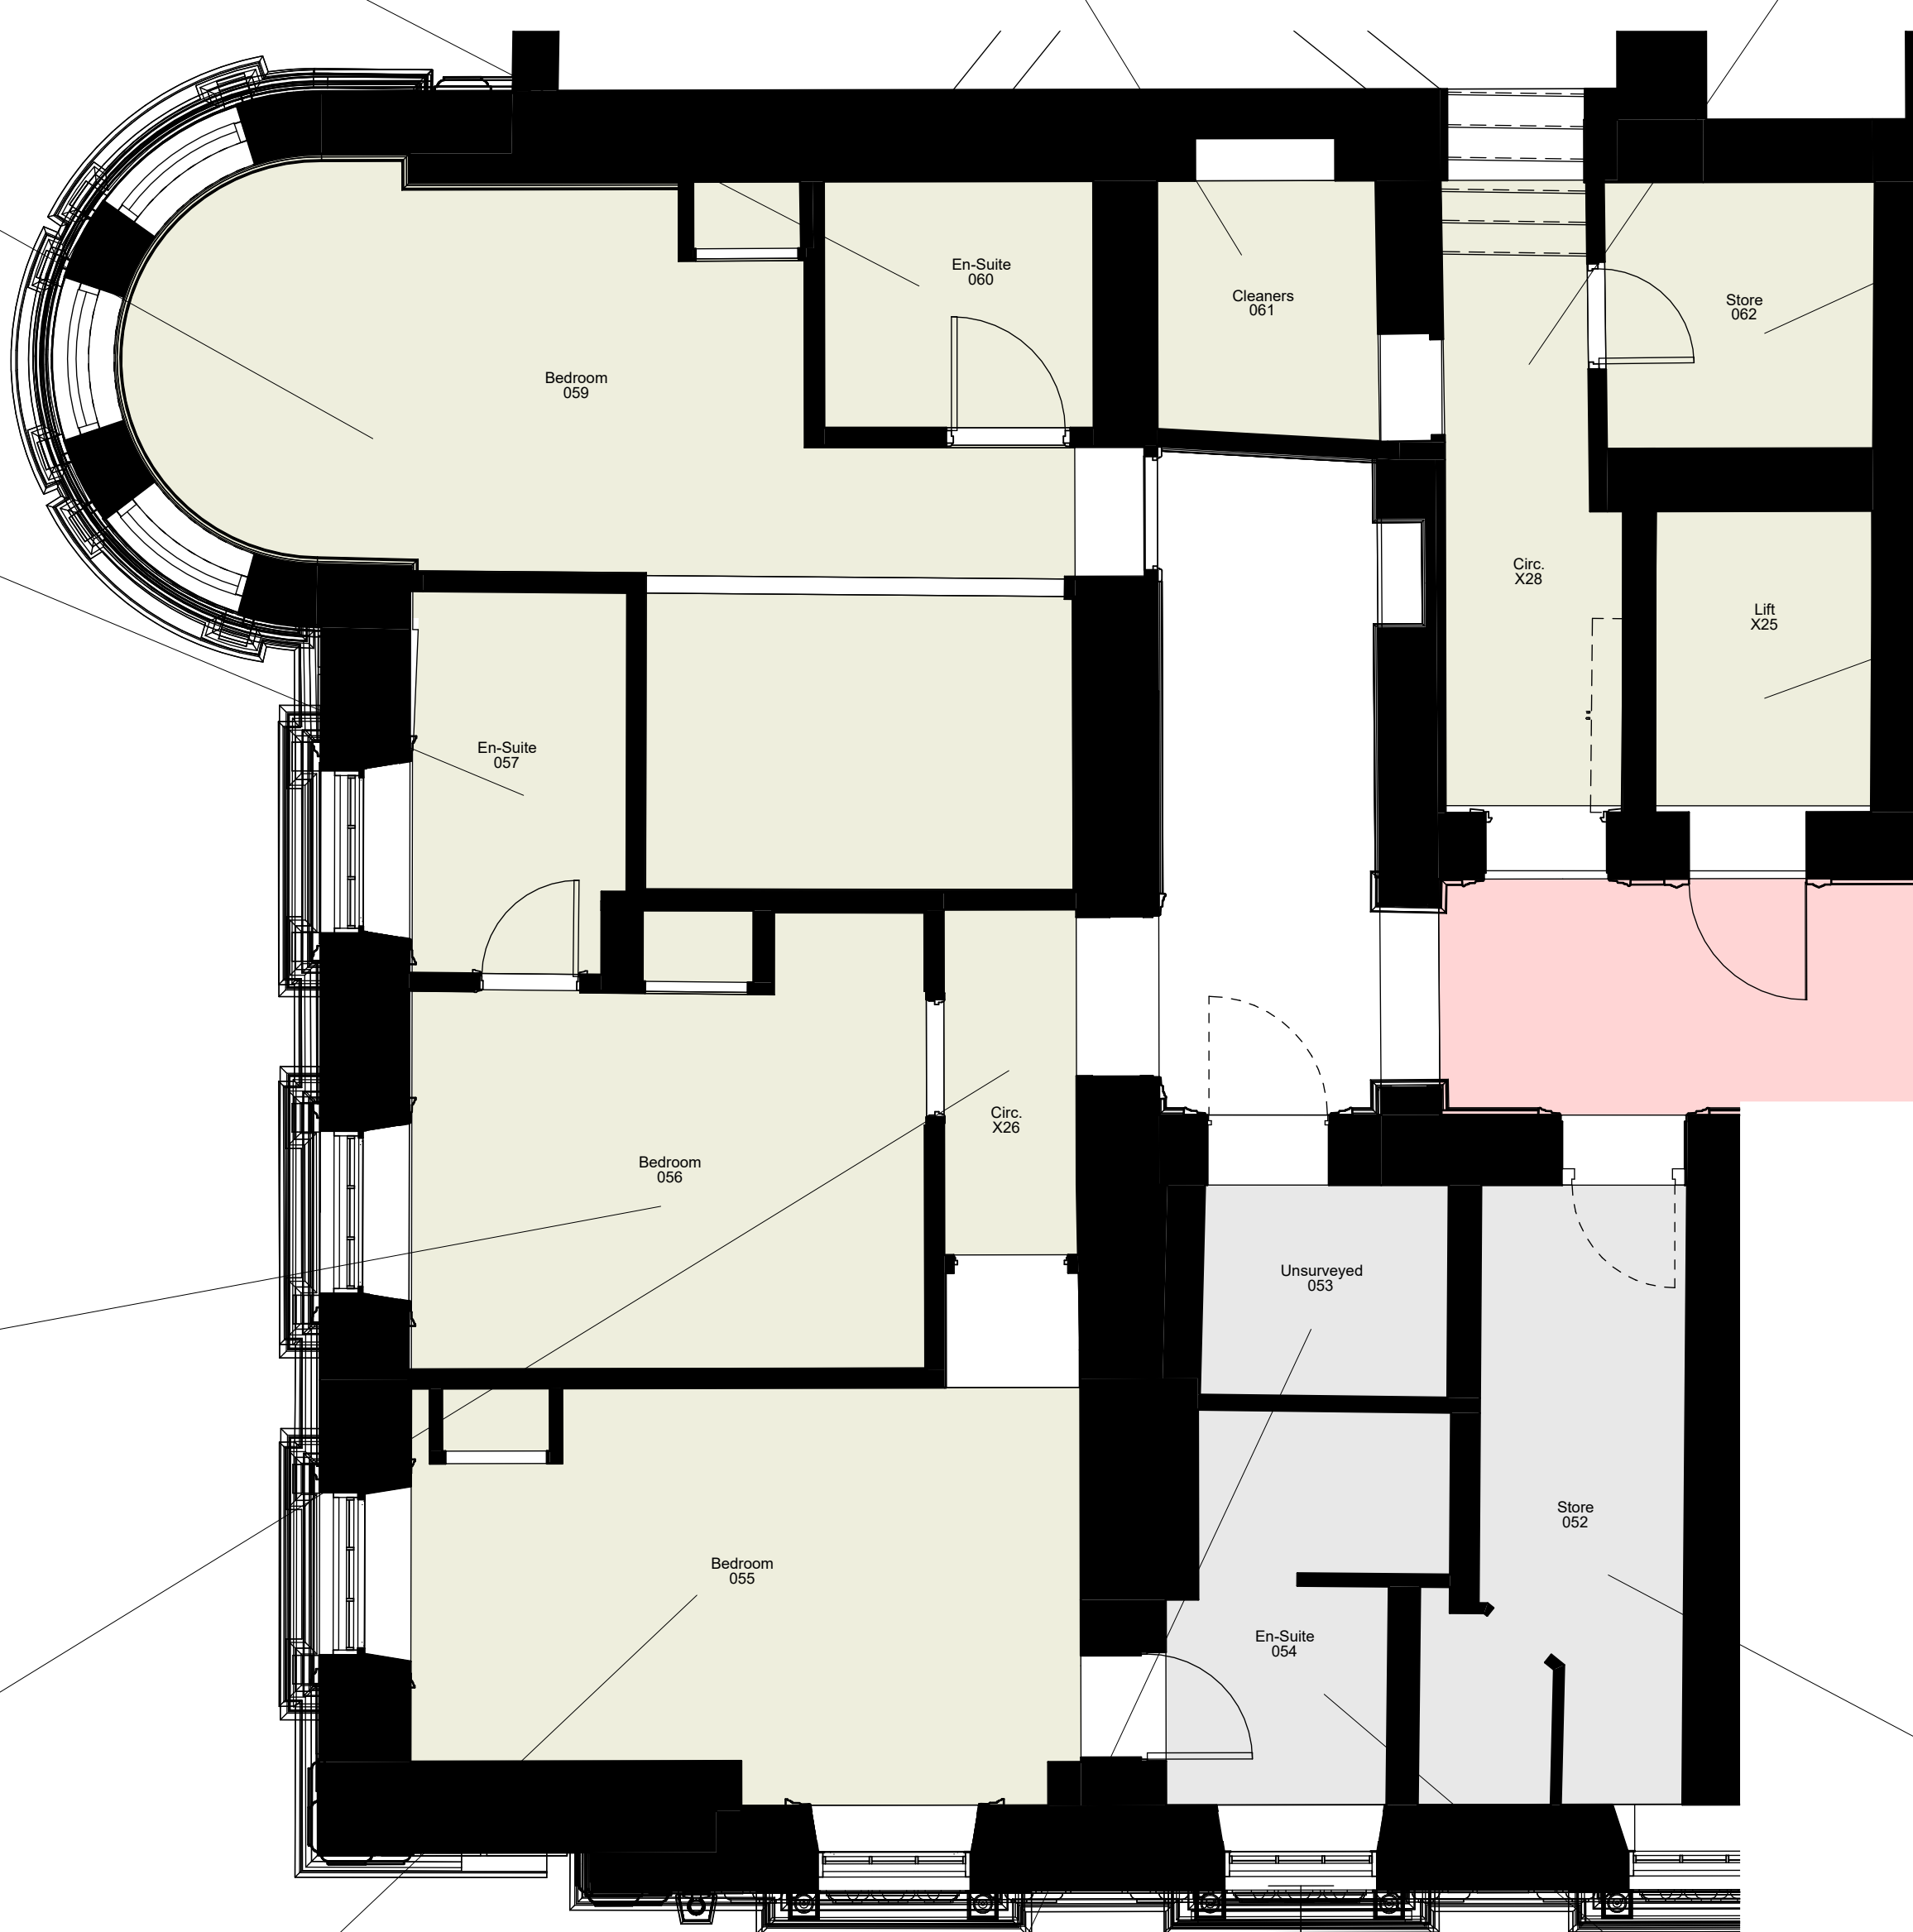

|                   |                     |                            |                   |        |
|-------------------|---------------------|----------------------------|-------------------|--------|
| P3                | Issued for Planning | 15.05.2026                 | DR                | MS     |
| P2                | Issued for Stage 3  | 16.05.2025                 | DR                | MCS    |
| P1                | Issued for Planning | 22.04.2025                 | DR                | MCS    |
| Rev               | Description         | Date                       | Dr by             | App by |
| original by<br>DR |                     | date created<br>02/01/2025 | Approved by<br>MS |        |

SCALE 1 : 50

