



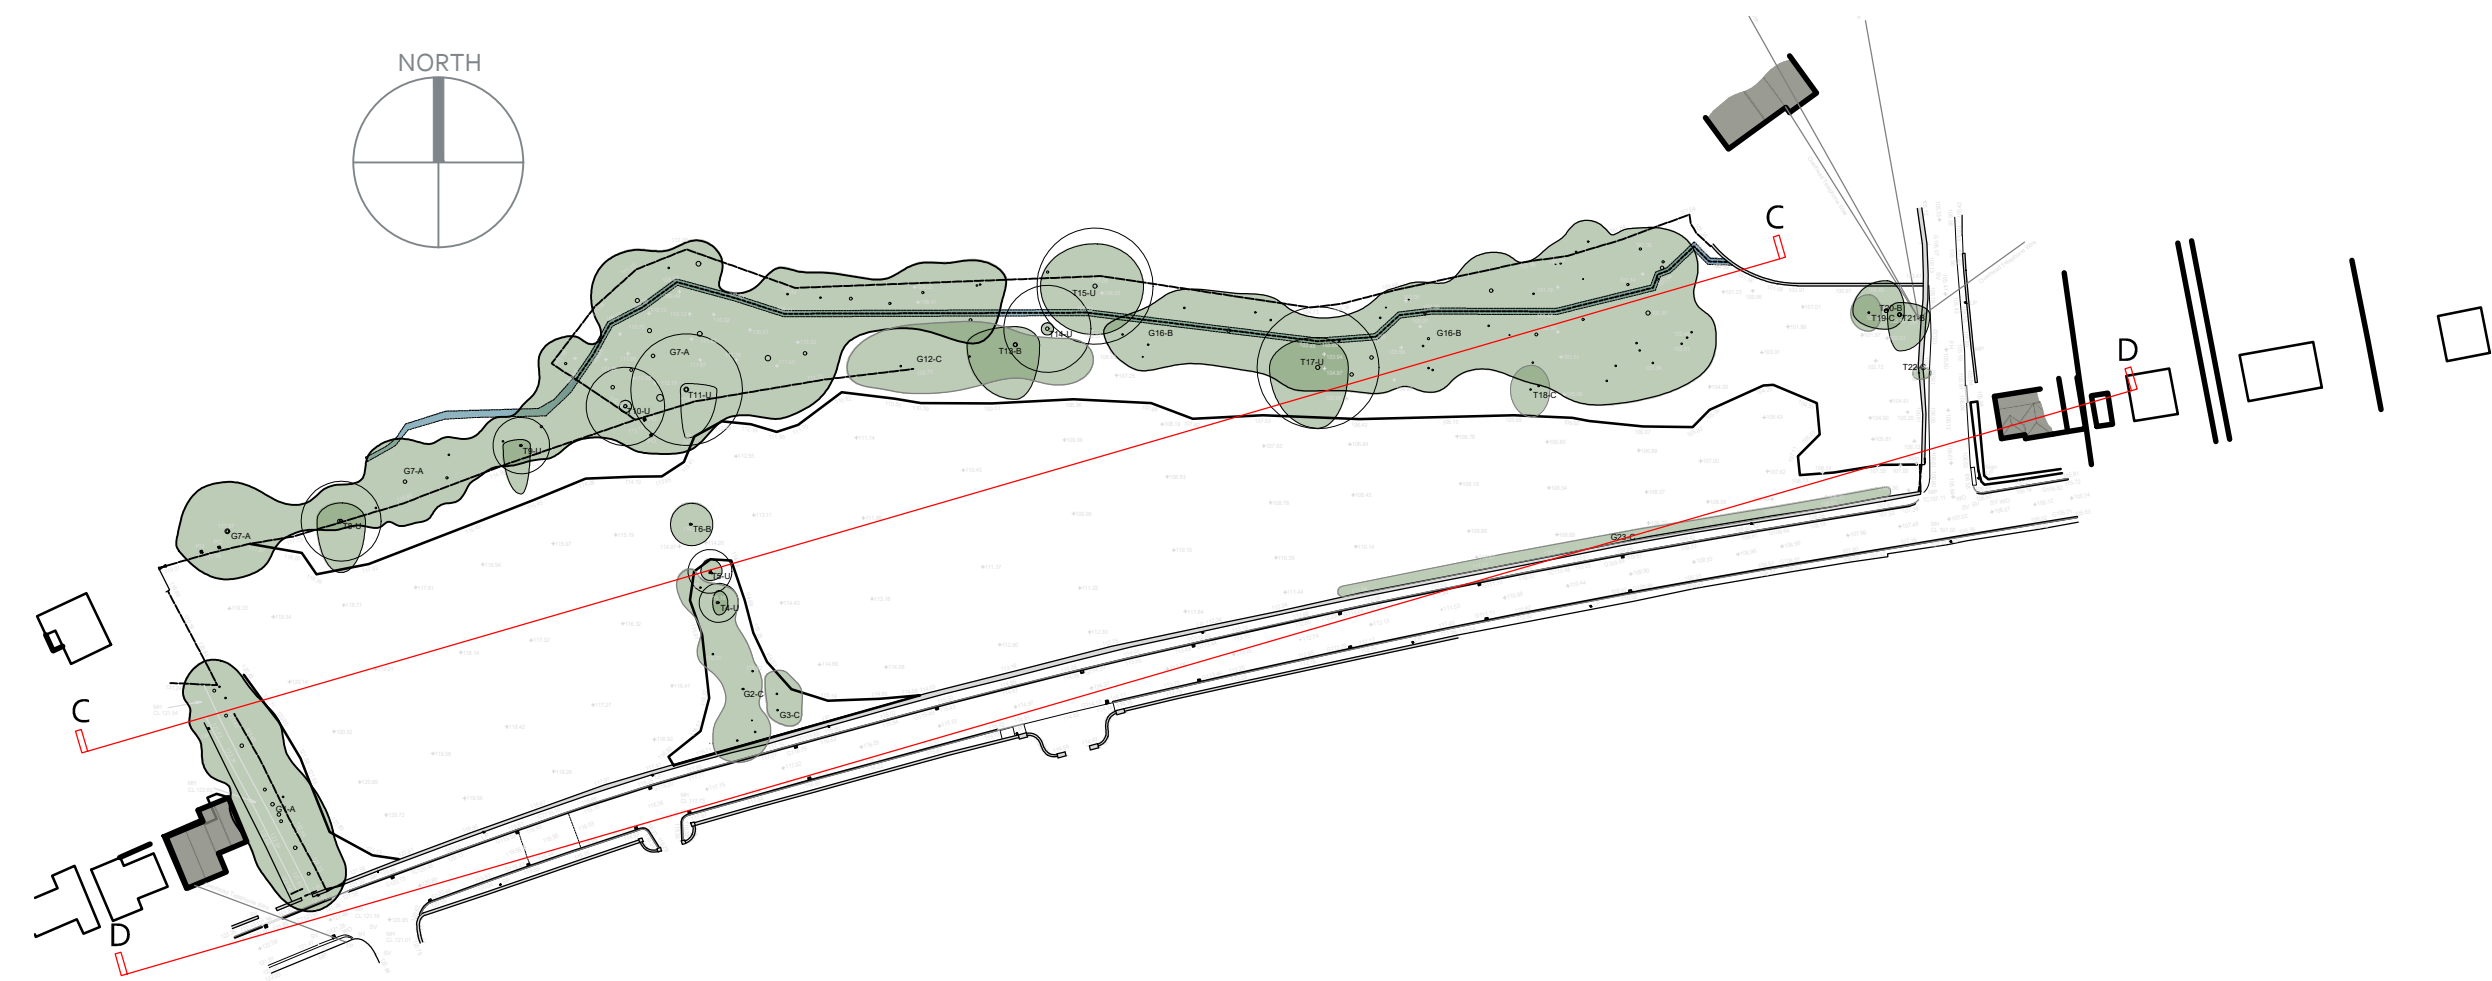


©Wildblood Macdonald Architects Ltd, registered in England and Wales no. 8722666
Do not scale, use figured dimensions only. All dimensions are to be verified and checked before the commencement of any shop drawings or work whatsoever, either on his own behalf or for sub contractors or suppliers. Any discrepancies must be reported to the Architect immediately. This drawing is to be read in conjunction with all related architects', engineers' and specialist drawings and other relevant information. If printing from electronic copies, ensure print scaling is set to "None" to ensure correct scaling of drawing.

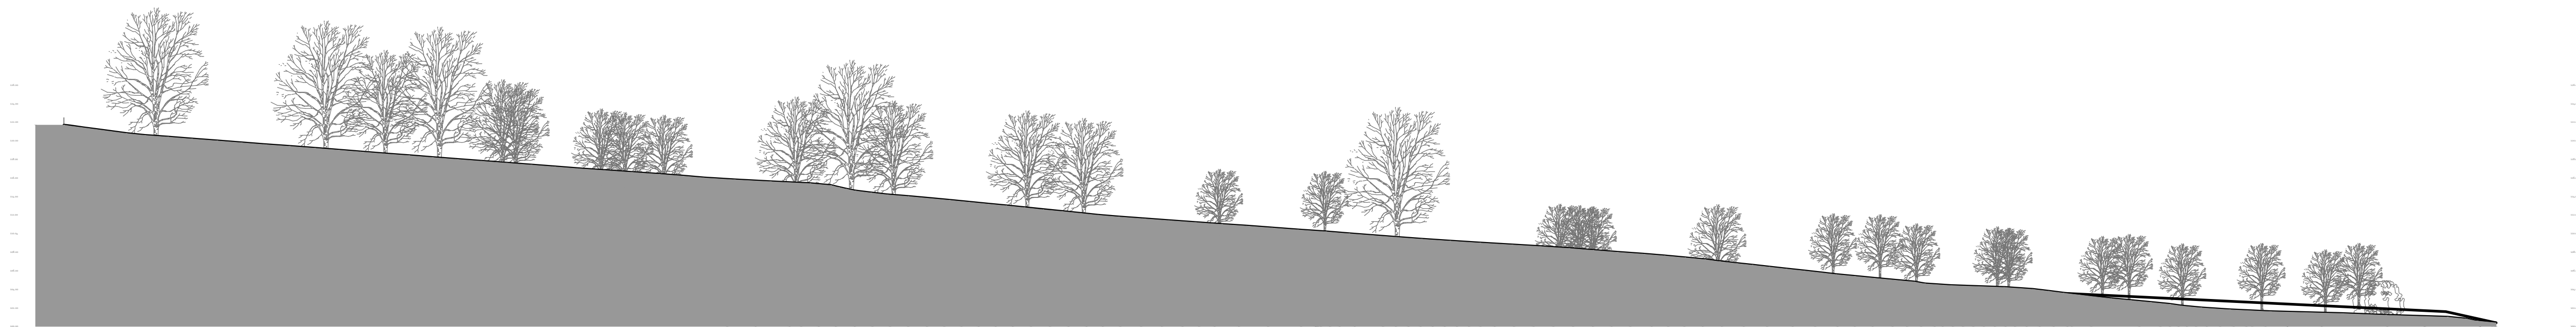

Proposed residential development

SECTION C - C Scale 1:400

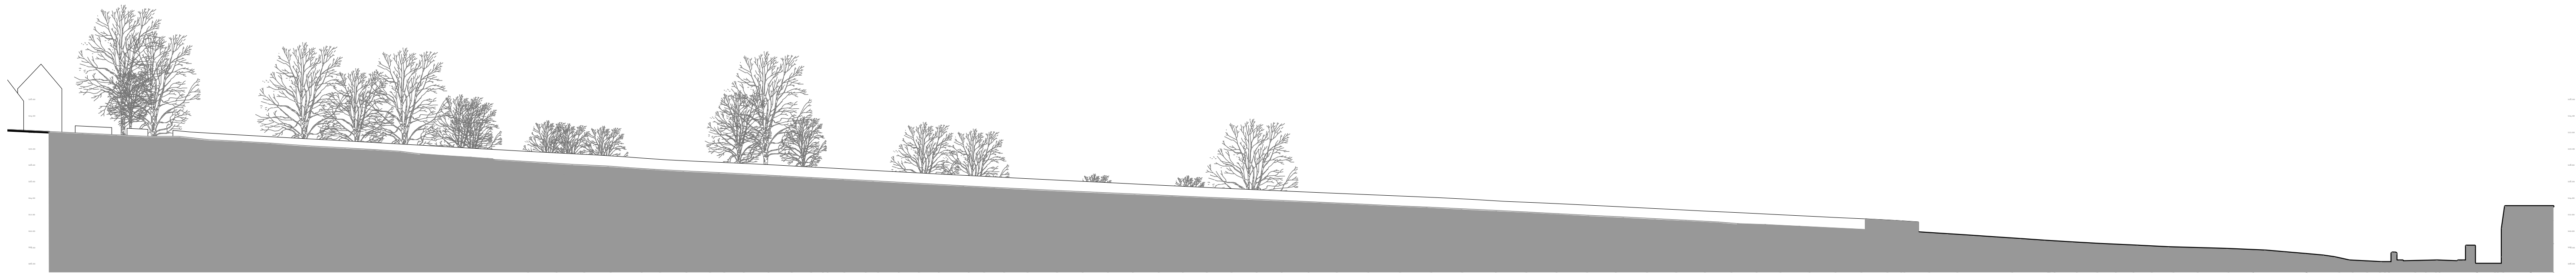

Proposed residential development

SECTION D - D Scale 1:400

Client		Rev.	Description.	By.	Date.
Vesta Property Group					
Drawing Title		Scale @ size			
Existing Site Sections		1:400@A1			
Project		Job No.	Dwg No.	Revision	
Land at Fenay Lane Huddersfield		2887	(PL)117	-	
Date drawn		Status	Drawn by		Checked
Apr 2026		Planning	AR		MB