



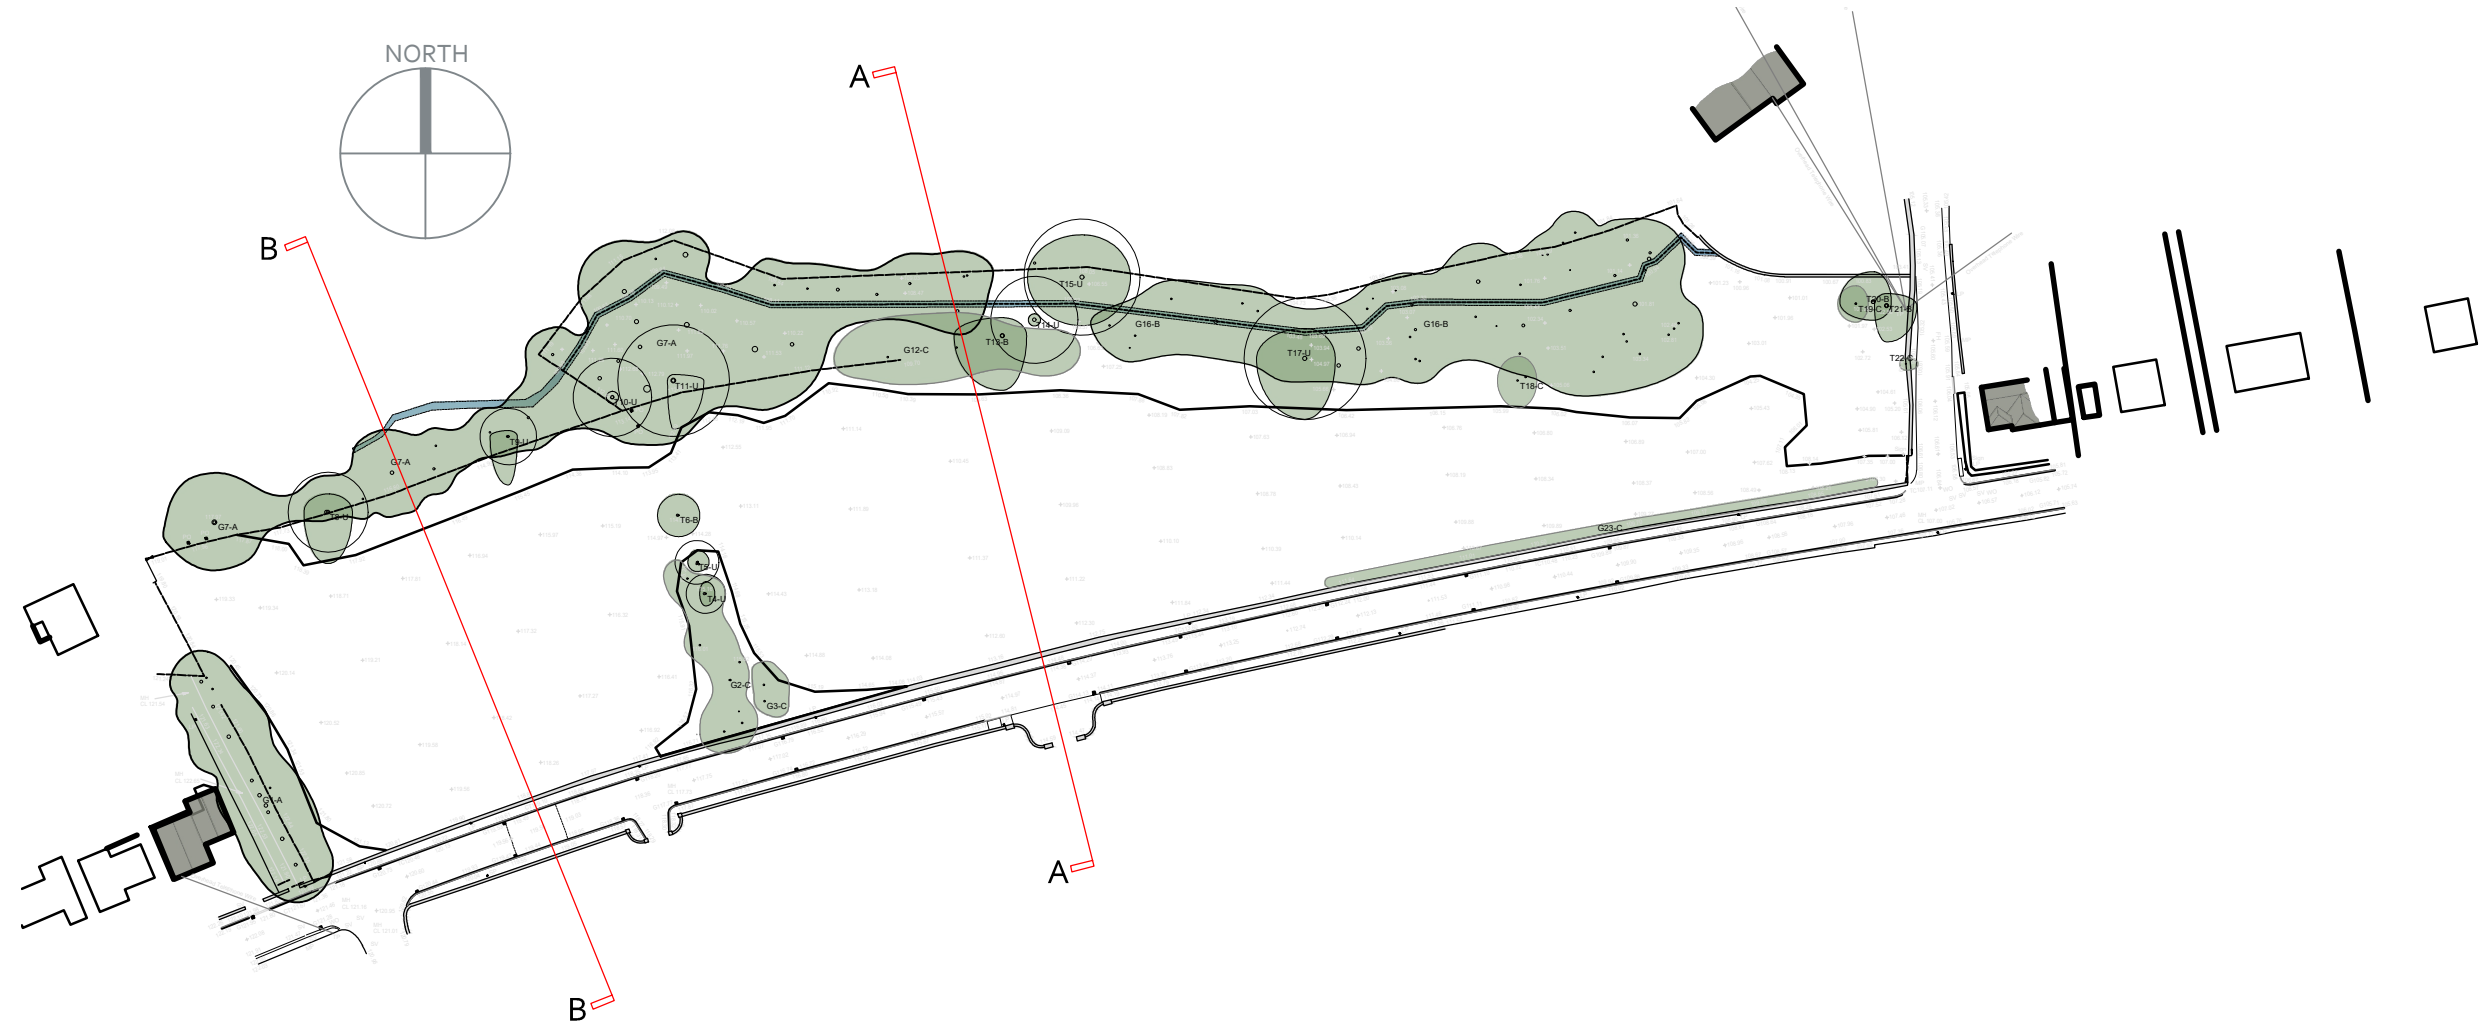


1m SCALE 1:200

©Wildblood Macdonald Architects Ltd, registered in England and Wales no. 8722666
Do not scale, use figured dimensions only. All dimensions are to be verified and checked before the commencement of any shop drawings or work whatsoever, either on his own behalf or for sub contractors or suppliers. Any discrepancies must be reported to the Architect immediately. This drawing is to be read in conjunction with all related architects, engineers' and specialist drawings and other relevant information. If printing from electronic copies, ensure print scaling is set to "None" to ensure correct scaling of drawing.

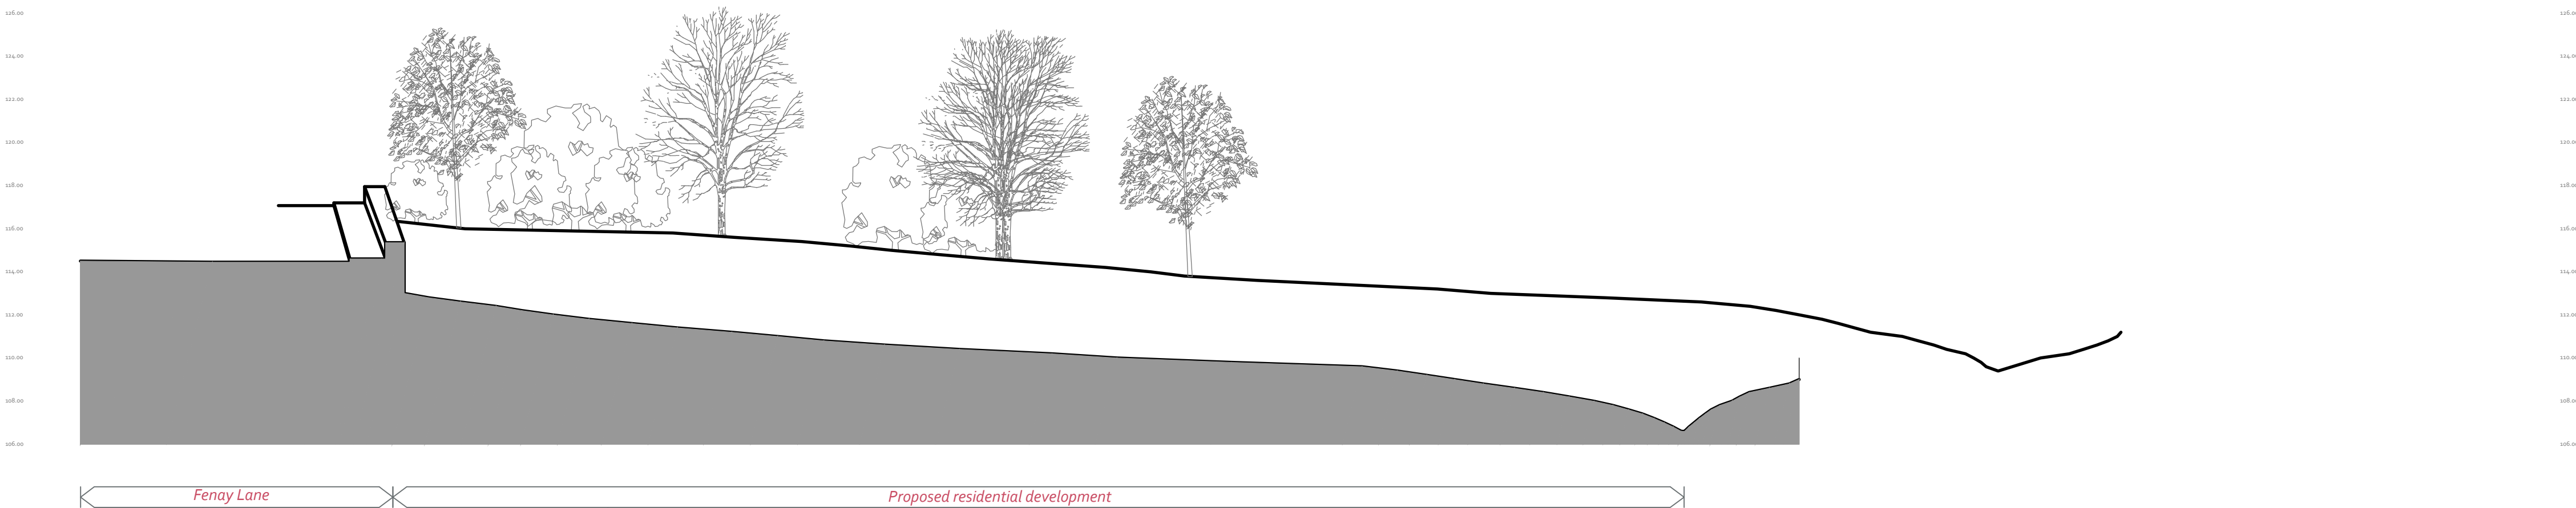

SECTION A - A Scale 1:200

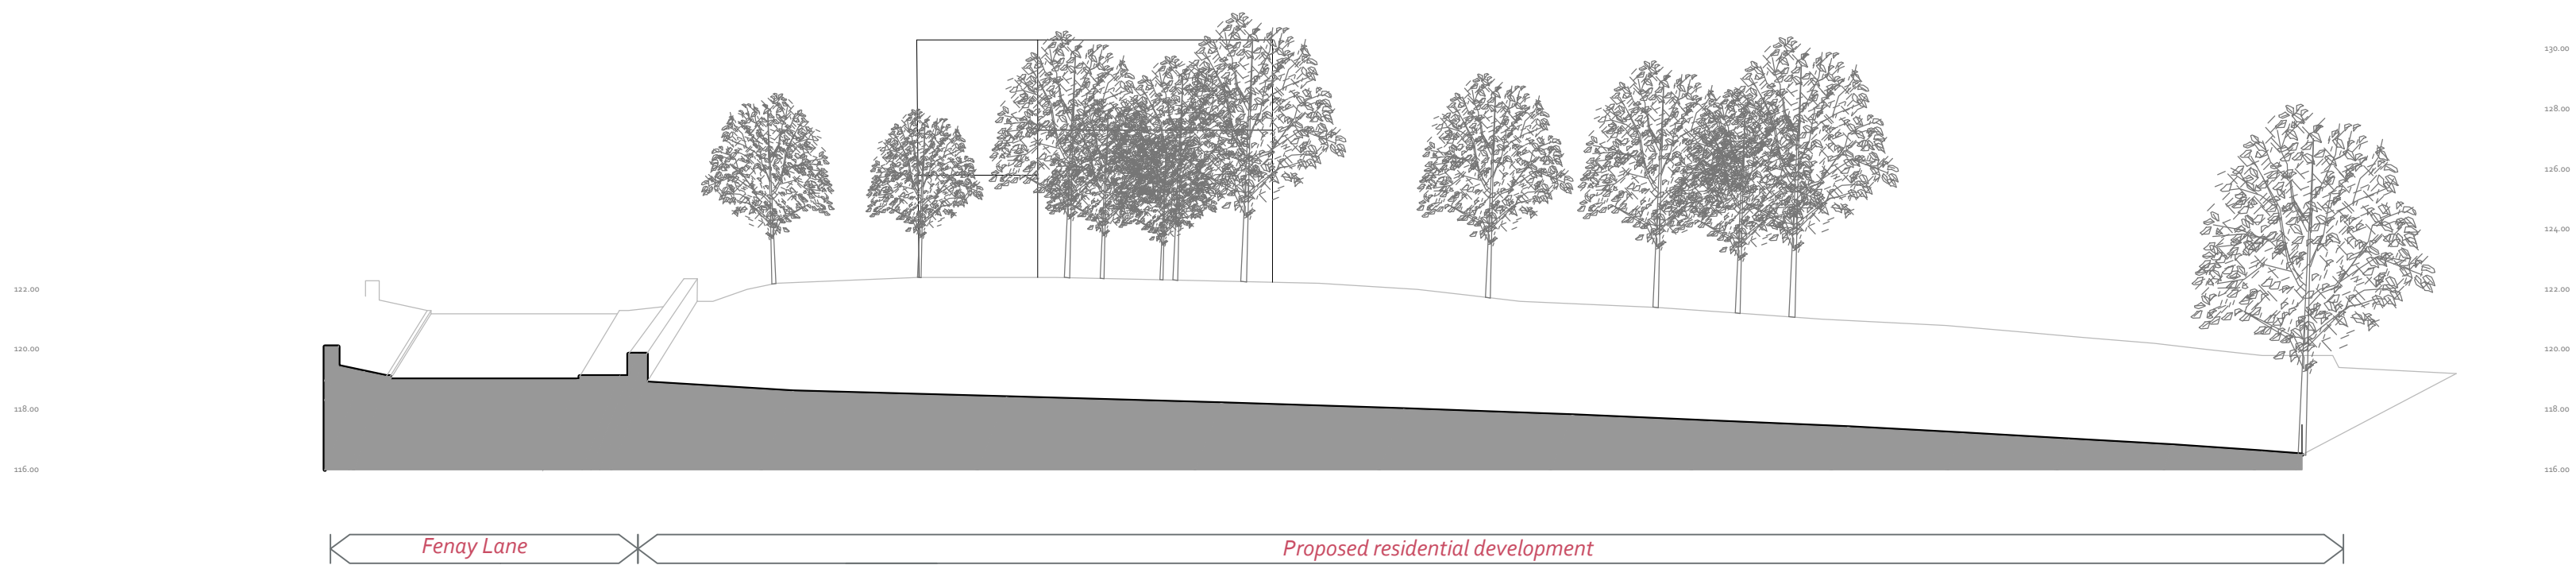

SECTION B - B Scale 1:200

Rev.		Description.	By.	Date.
Client		Vesta Property Group	Scale @ size	
Drawing Title		Existing Site Sections	1:200@A1	
Project		Land at Fenay Lane Huddersfield	Revision	
Job No.		2887	Dwg No. (PL)116	
Date drawn		Apr 2026	Status Planning	
Drawn by		AR	Checked MB	