


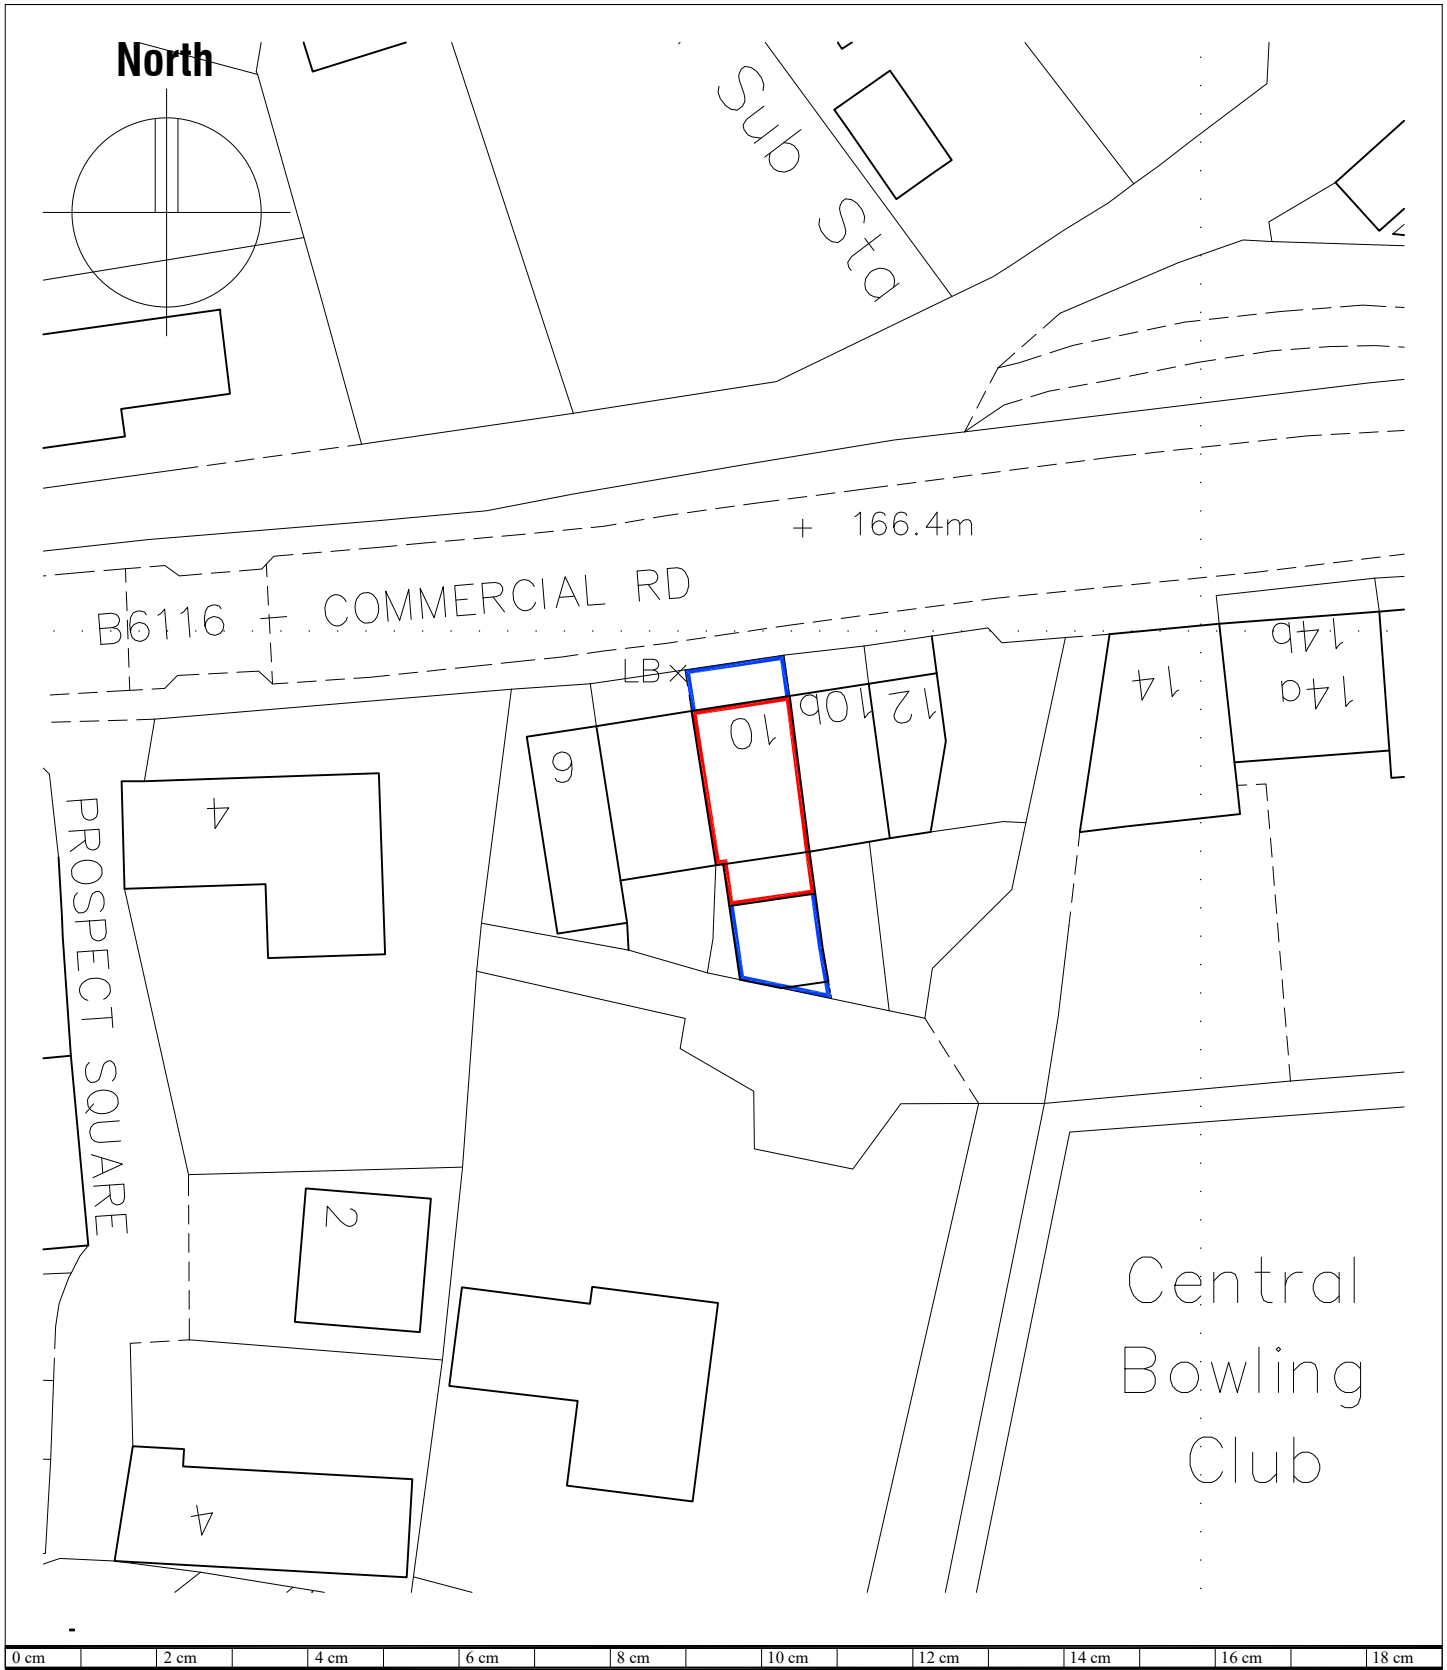

0 cm 2 cm 4 cm 6 cm 8 cm 10 cm 12 cm 14 cm 16 cm 18 cm 10 COMMERCIAL ROAD, SKELMANTHORPE, HUDDS, HD8 9AA. BLOCK PLAN		JE Building Design Services JE Architectural Ltd 23 Windmill Road, Wombwell, Barnsley, S73 8PW. Tel: 01226 754507 Email: jealtd@virginmedia.com	
Ref: 202520	Date: JUNE 2026	This drawing and the copyright is the Architectural Company's property and maybe used or reproduced only by agreement. All Dimensions in Millimetres Unless specified otherwise and subject to verification on site.	
Scale: 1:500 @ A4	Drwg No: 04		