



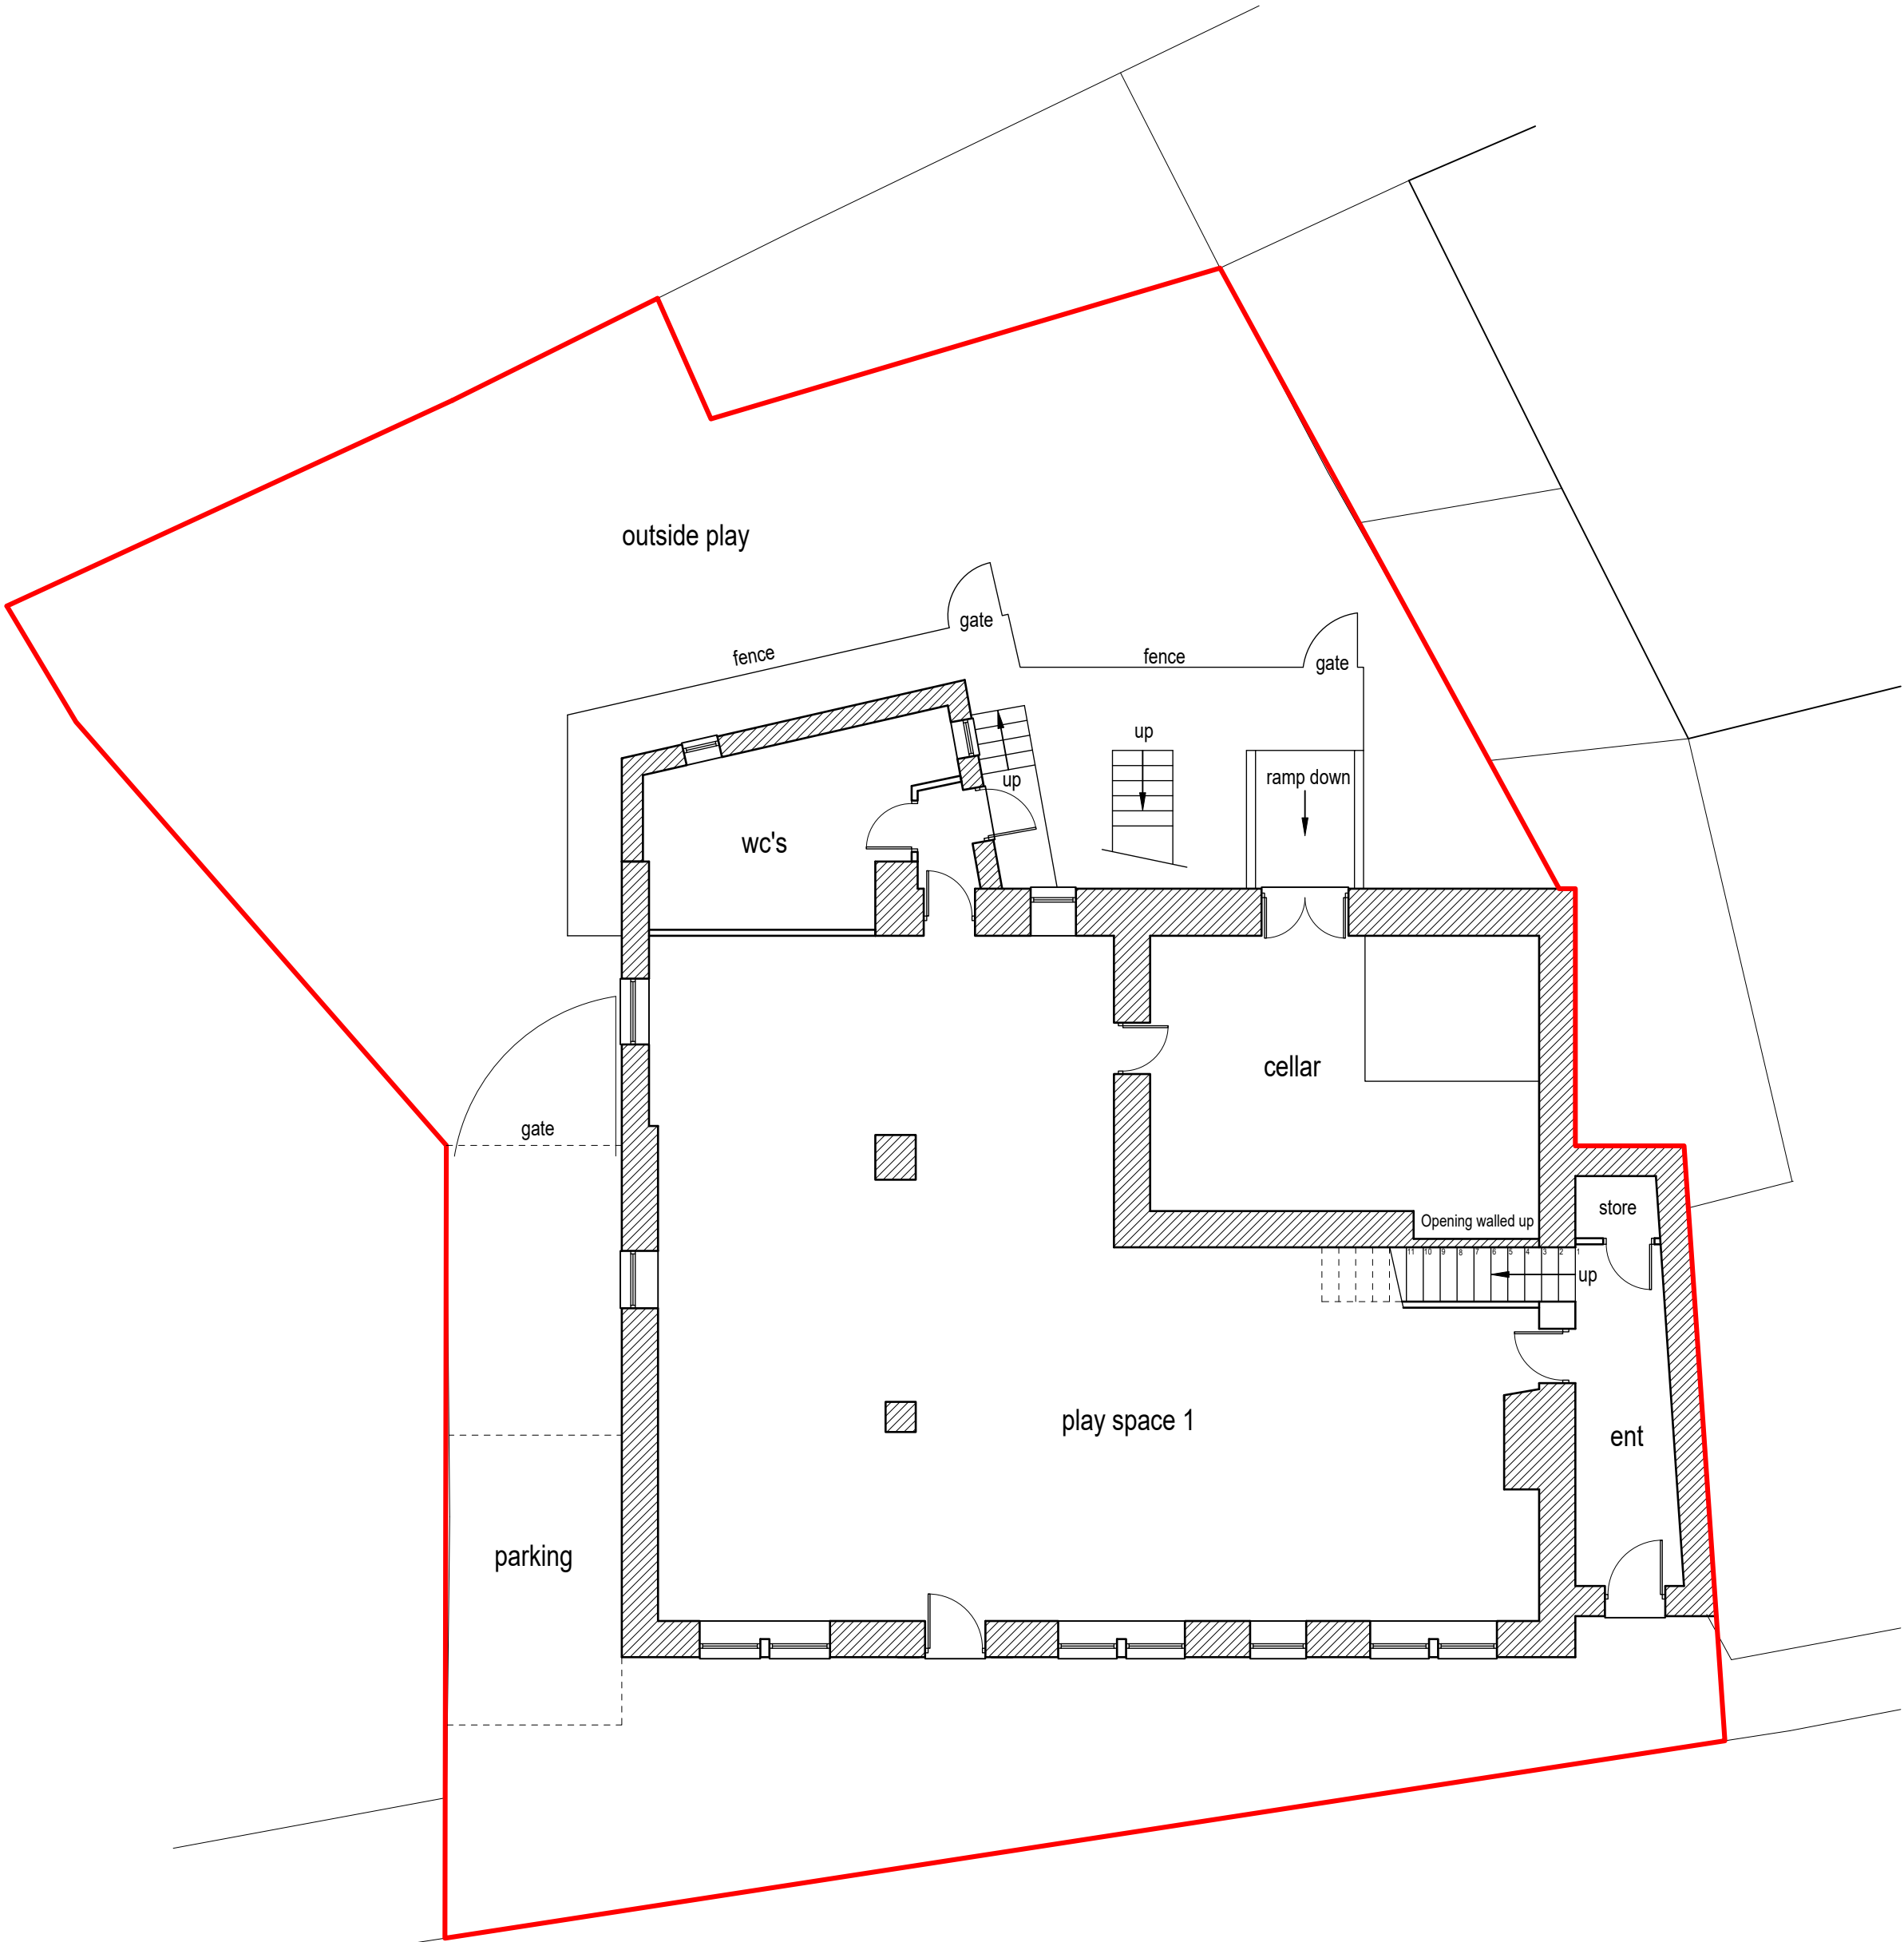

Proposed ground floor layout (1:100)

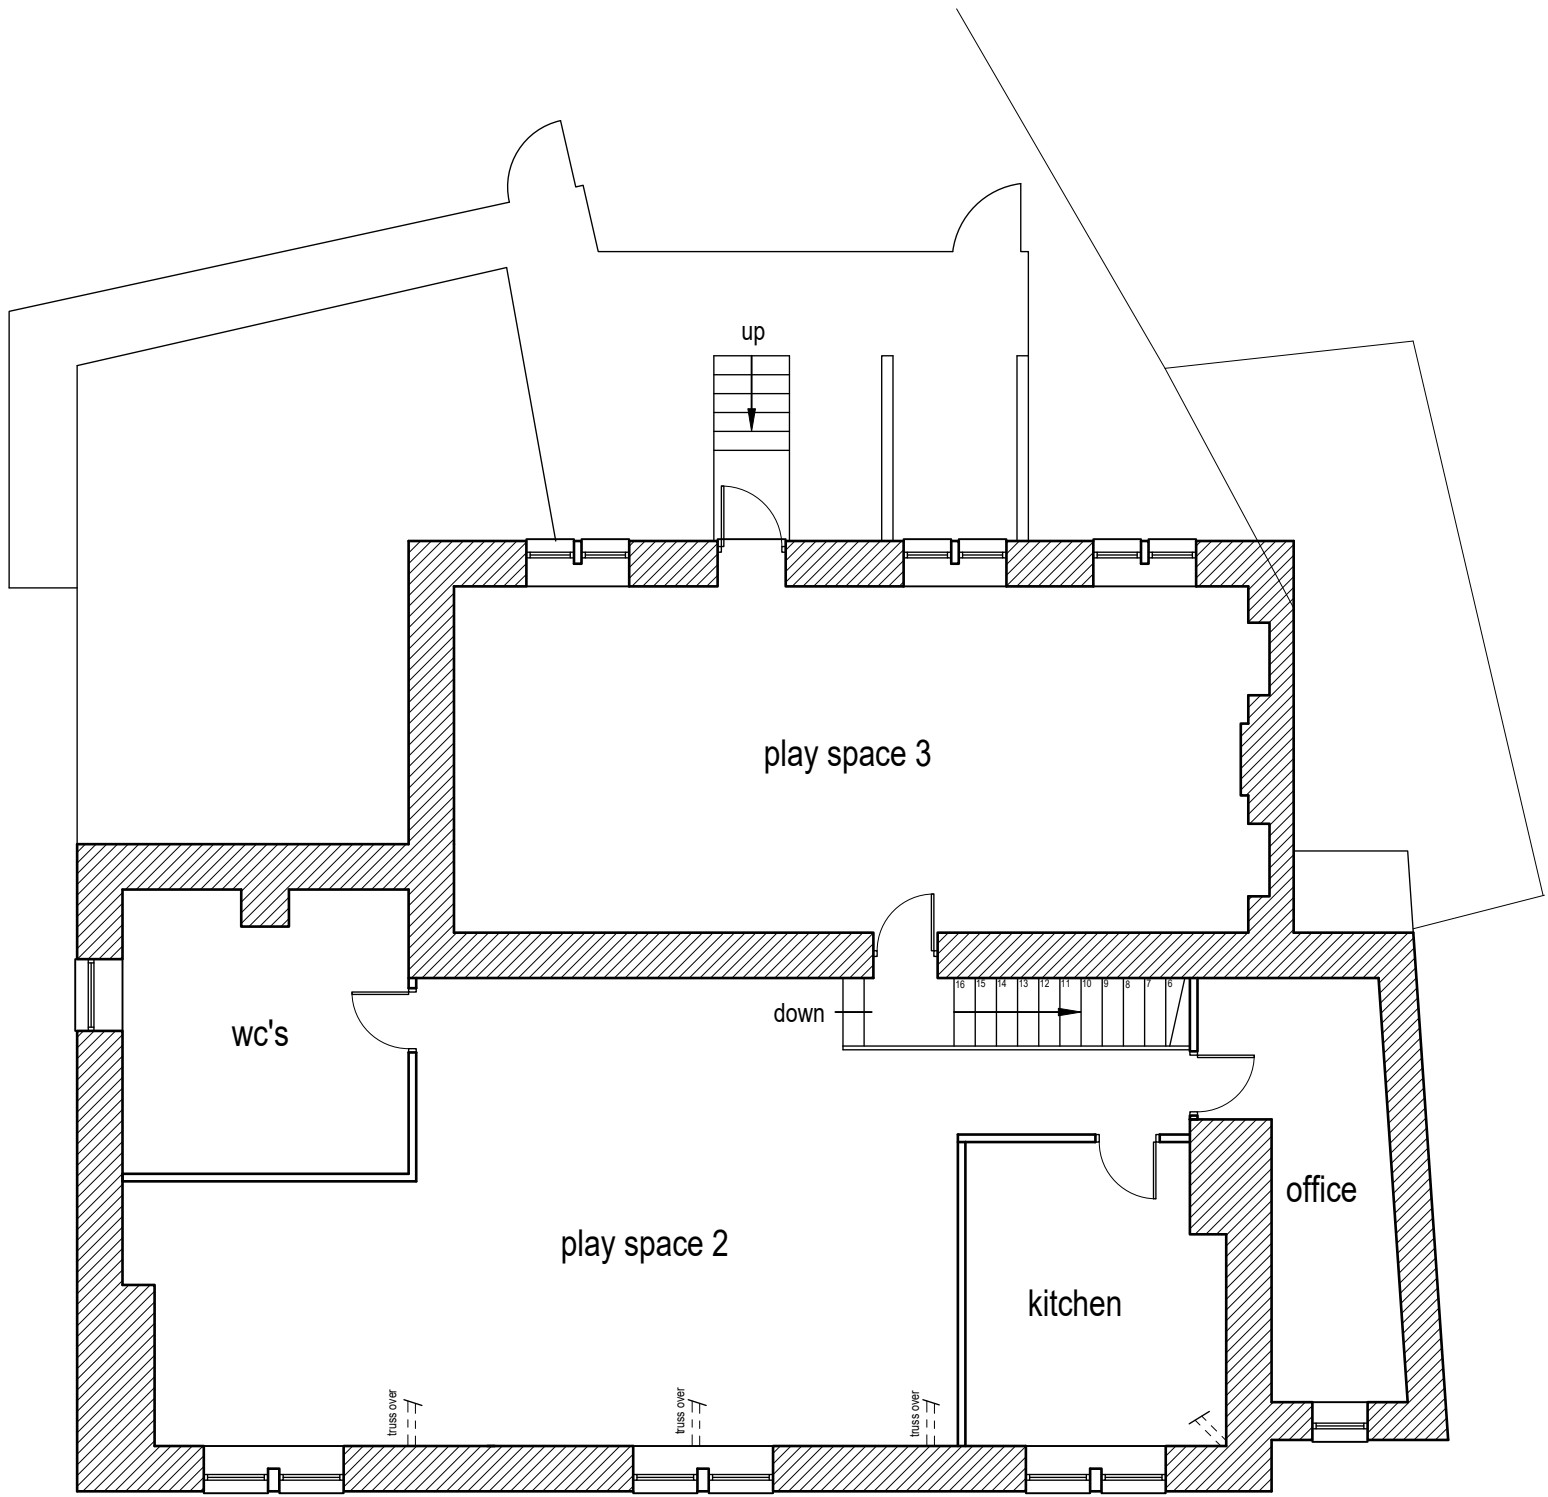

Proposed first floor layout (1:100)



Colne Valley Design
8 Meadow Lane
Slaithwaite
Huddersfield HD7 5EX

Tel: 01484 842097
Mobile: 07867 803312
E-mail: mitchell@sbhomes.co.uk

Proprietor: S.A. Mitchell

Project		
Proposed change of use.		
For		
Nabbs lane Ltd.		
Address		
Former Silent Woman Public House Nabbs Lane Slaithwaite.		
Title		
Proposed Layouts and Elevations.		
Job No.	Drawing number	Date
26 J 06.	03.	July 2026.