



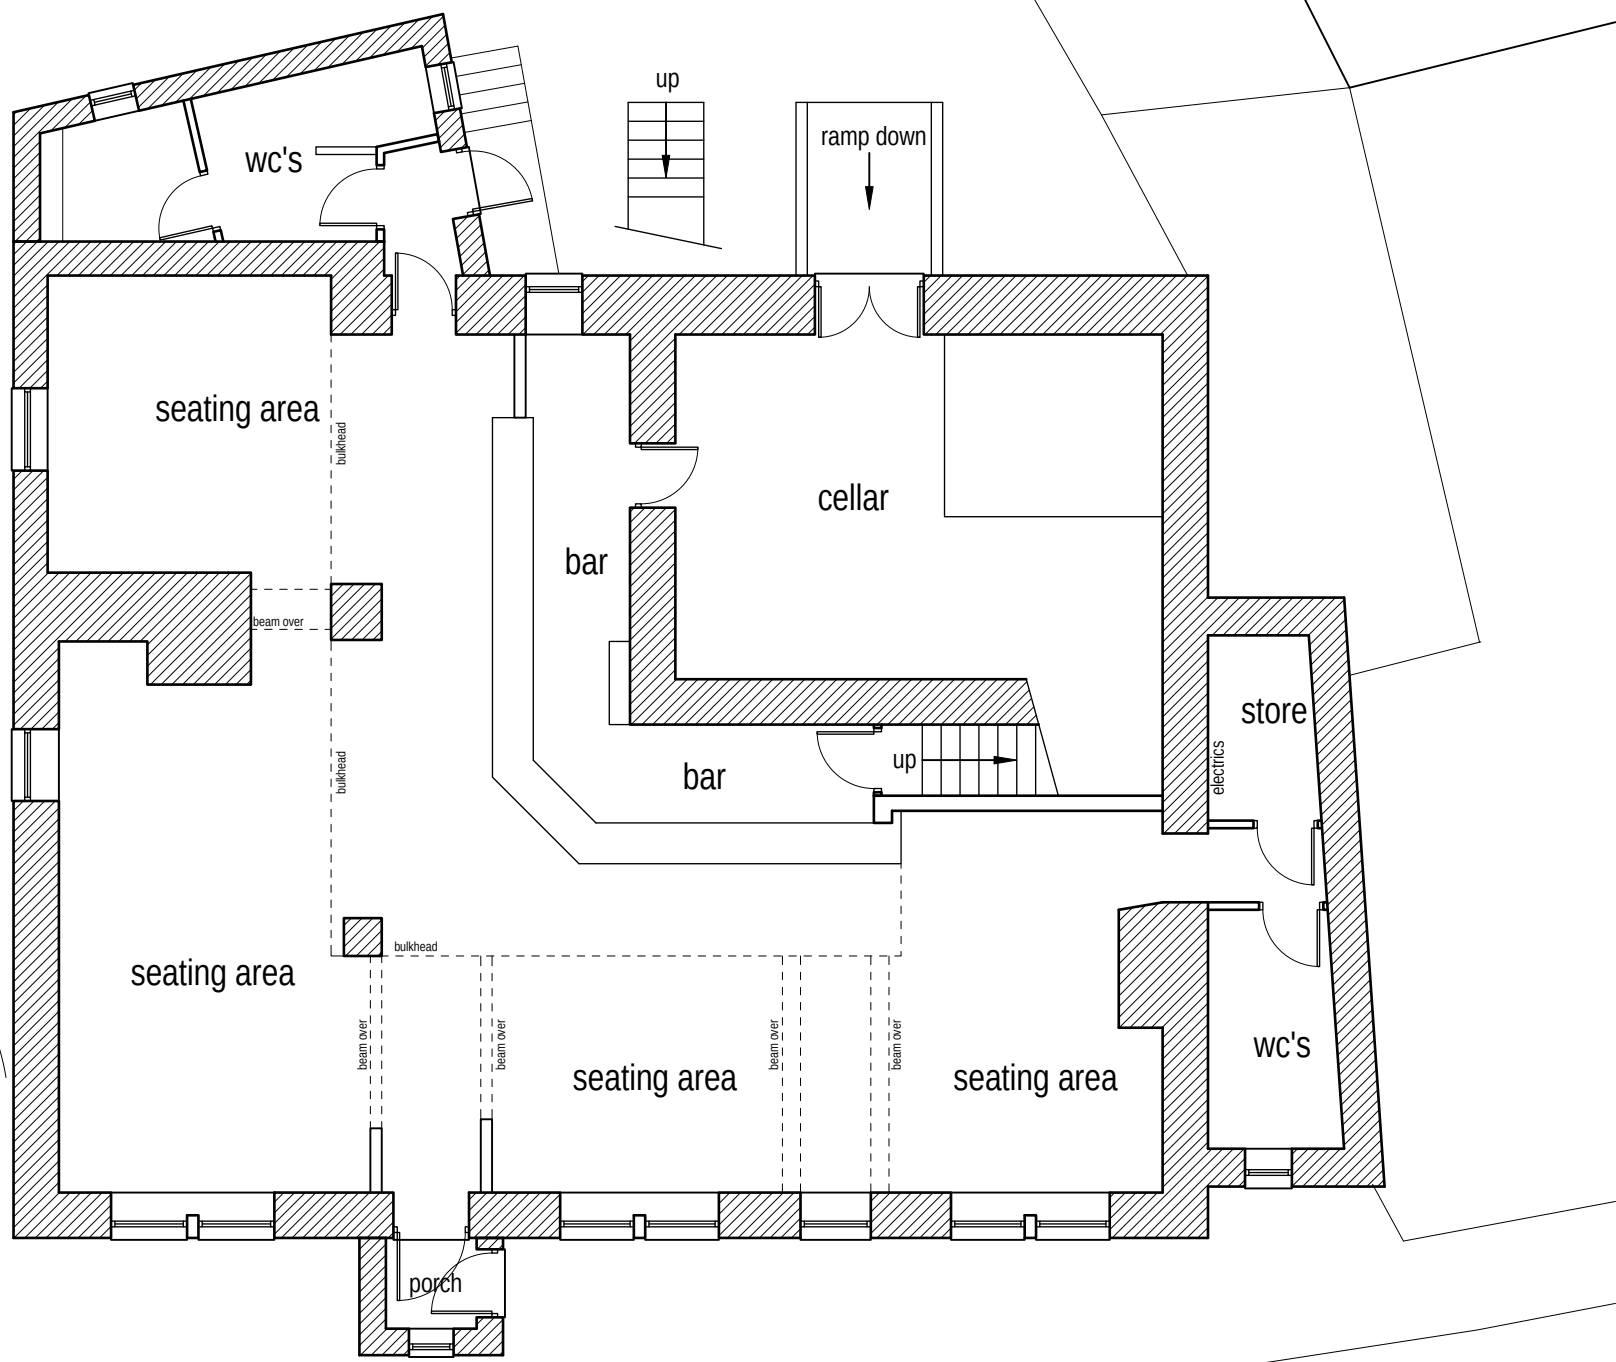


Existing ground floor layout (1:100)

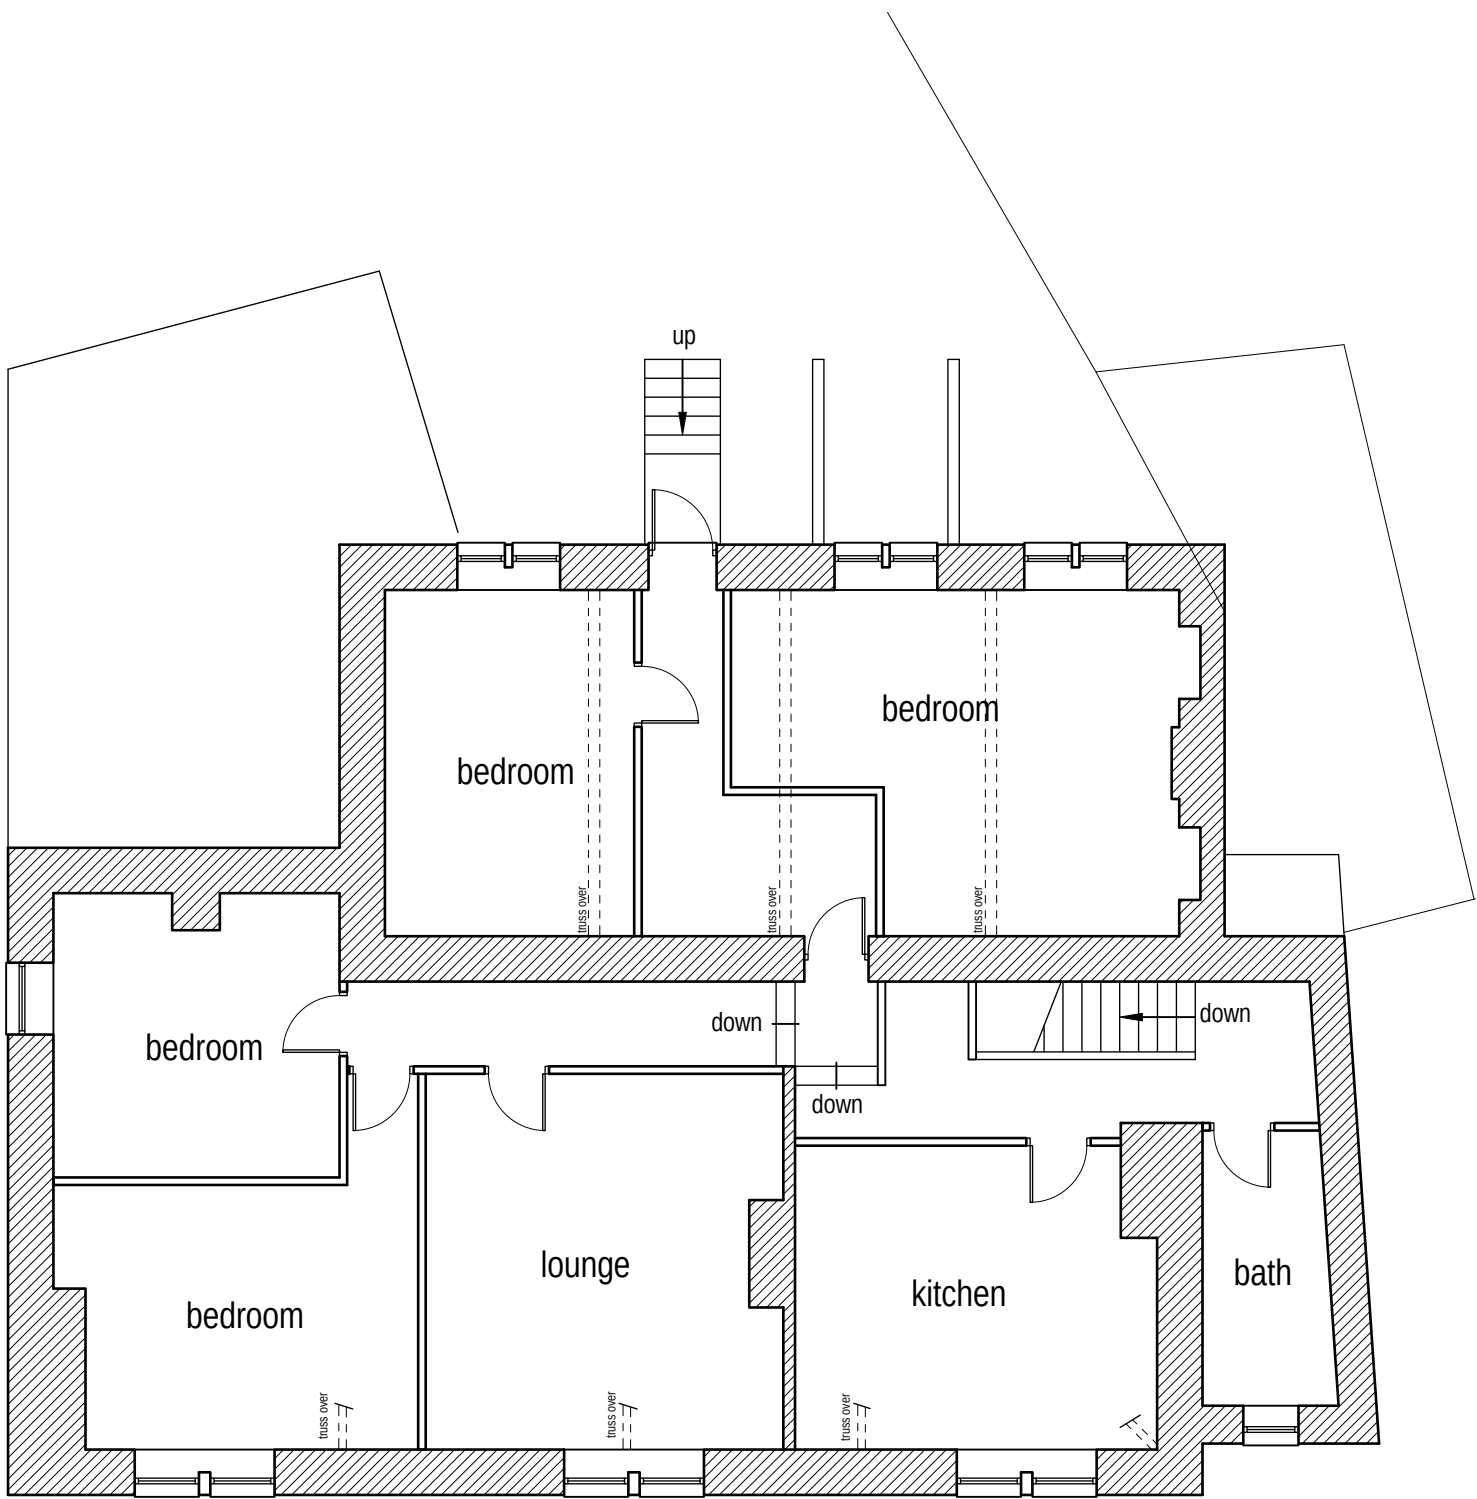


Existing first floor layout (1:100)



Existing front/south facing elevation (1:100)

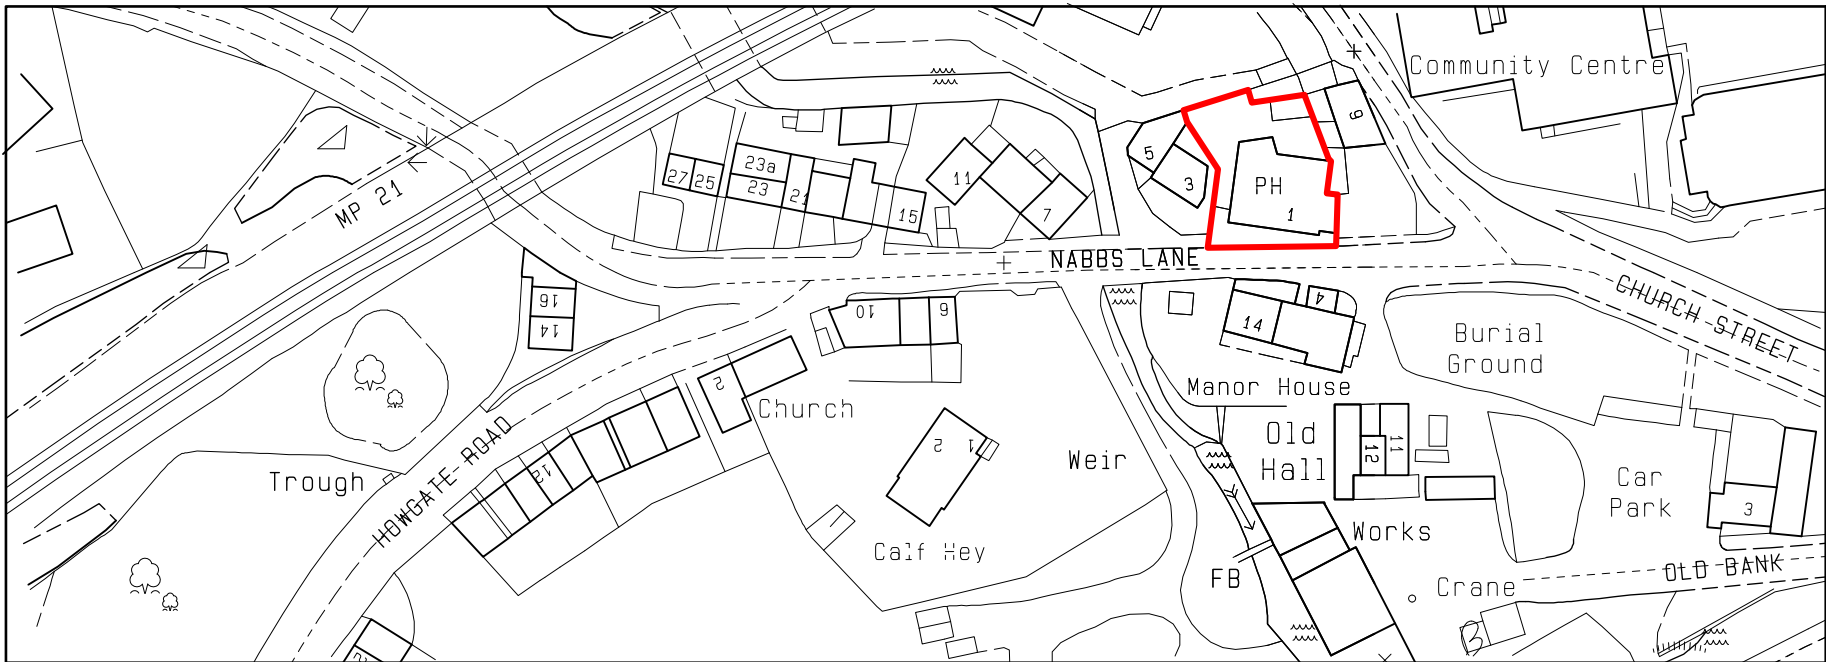

Location plan (1:1250)

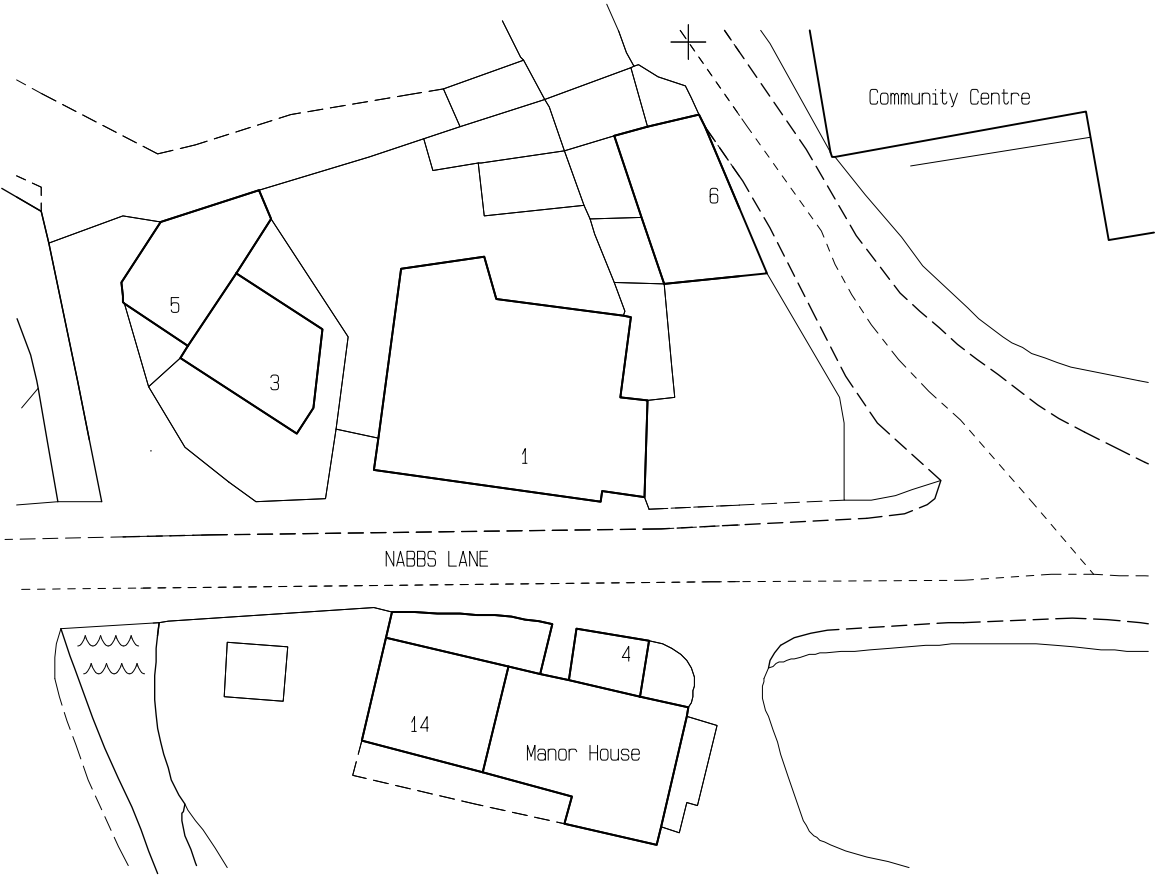

Block plan (1:500)



Colne Valley Design
8 Meadow Lane
Slaithwaite
Huddersfield HD7 5EX

Tel: 01484 842097
Mobile: 07867 803312
E-mail: mitchell@sbhomes.co.uk

Proprietor: S.A. Mitchell

Project

Proposed alterations.

For

Nabbs lane Ltd.

Address

Former Silent Woman Public House
Nabbs Lane
Slaithwaite.

Title

Existing Layouts and Elevations.

Job No.

26 J 06.

Drawing number

01.

Date

Feb 2026.