

Planning

f.r.a.

Our Cultural Heart
Wayfinding & Signage
D: Planning
Rev A
Kirklees Council
5 May 2026

Contents

The following report constitutes the deliverable for
D: Planning.


Location Plans

LP-Key	004
Location Plan Key	
LP-EX	005
Phase 1 Exterior Location Plan	
LP-EX	006
Phase 1 Exterior Location Plan 1:1250	


Design Intent

A00	008
Site ID	
A00	009
Site ID	
A00	010
Site ID	
A03	011
Site ID, Plinth	
A30	012
Totem	
A30	013
Totem	
A30	014
Totem	
A30	015
Totem	
A30	016
Totem	
A30	017
Totem	
A30	018
Totem	
A30	019
Totem	
A35	020
Fingerpost	
A35	021
Fingerpost	
A35	022
Fingerpost	
A35	023
Fingerpost	
A40	024
Projecting ID	
A40	025
Projecting ID	
A41	026
Suspended ID	
A41	027
Suspended ID	

Location Plans

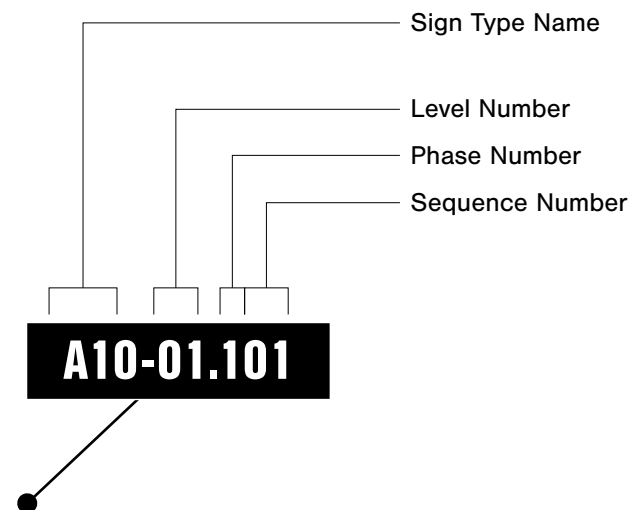


01 Sign Marker Codes
NTS

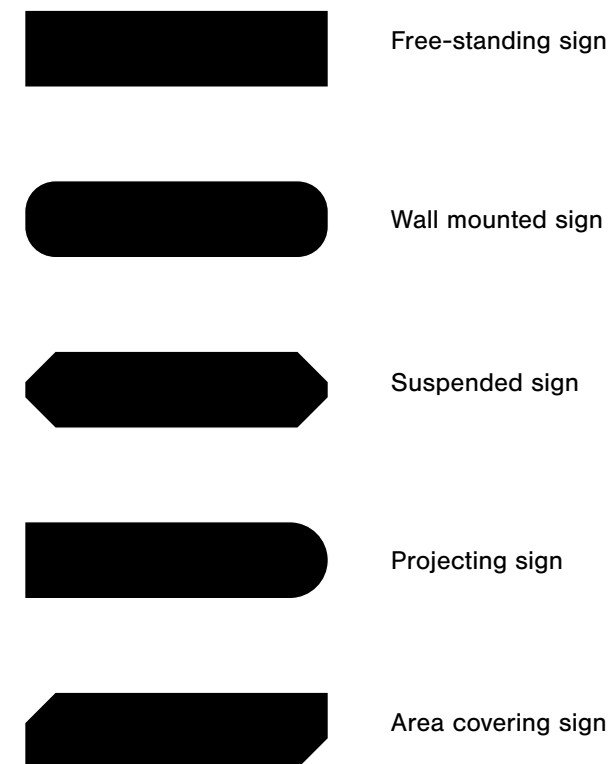

Shape of sign code marker indicates mounting type

02 Sign Marker Mounting Types
NTS

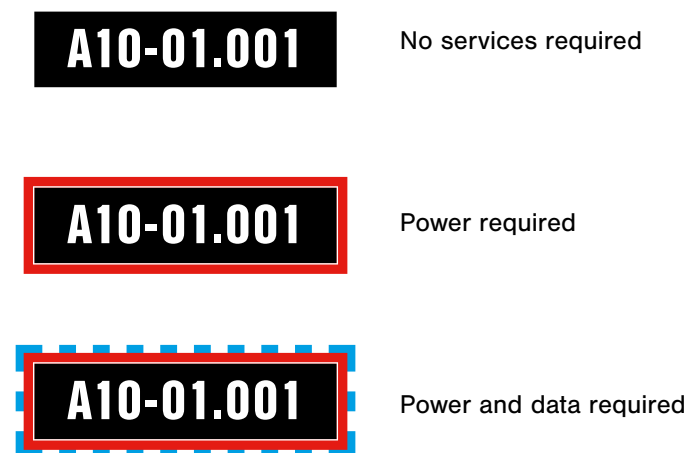

Colour codes around marker indicate required services

03 Sign Marker Service Requirements
NTS


Shrewsbury, UK
www.fracreative.com

Our Cultural Heart
2607
Kirklees Council

Issue Date: 2026-05-05
SS / WM

A
Revision History:
A: 260505, First Issue

Notes:

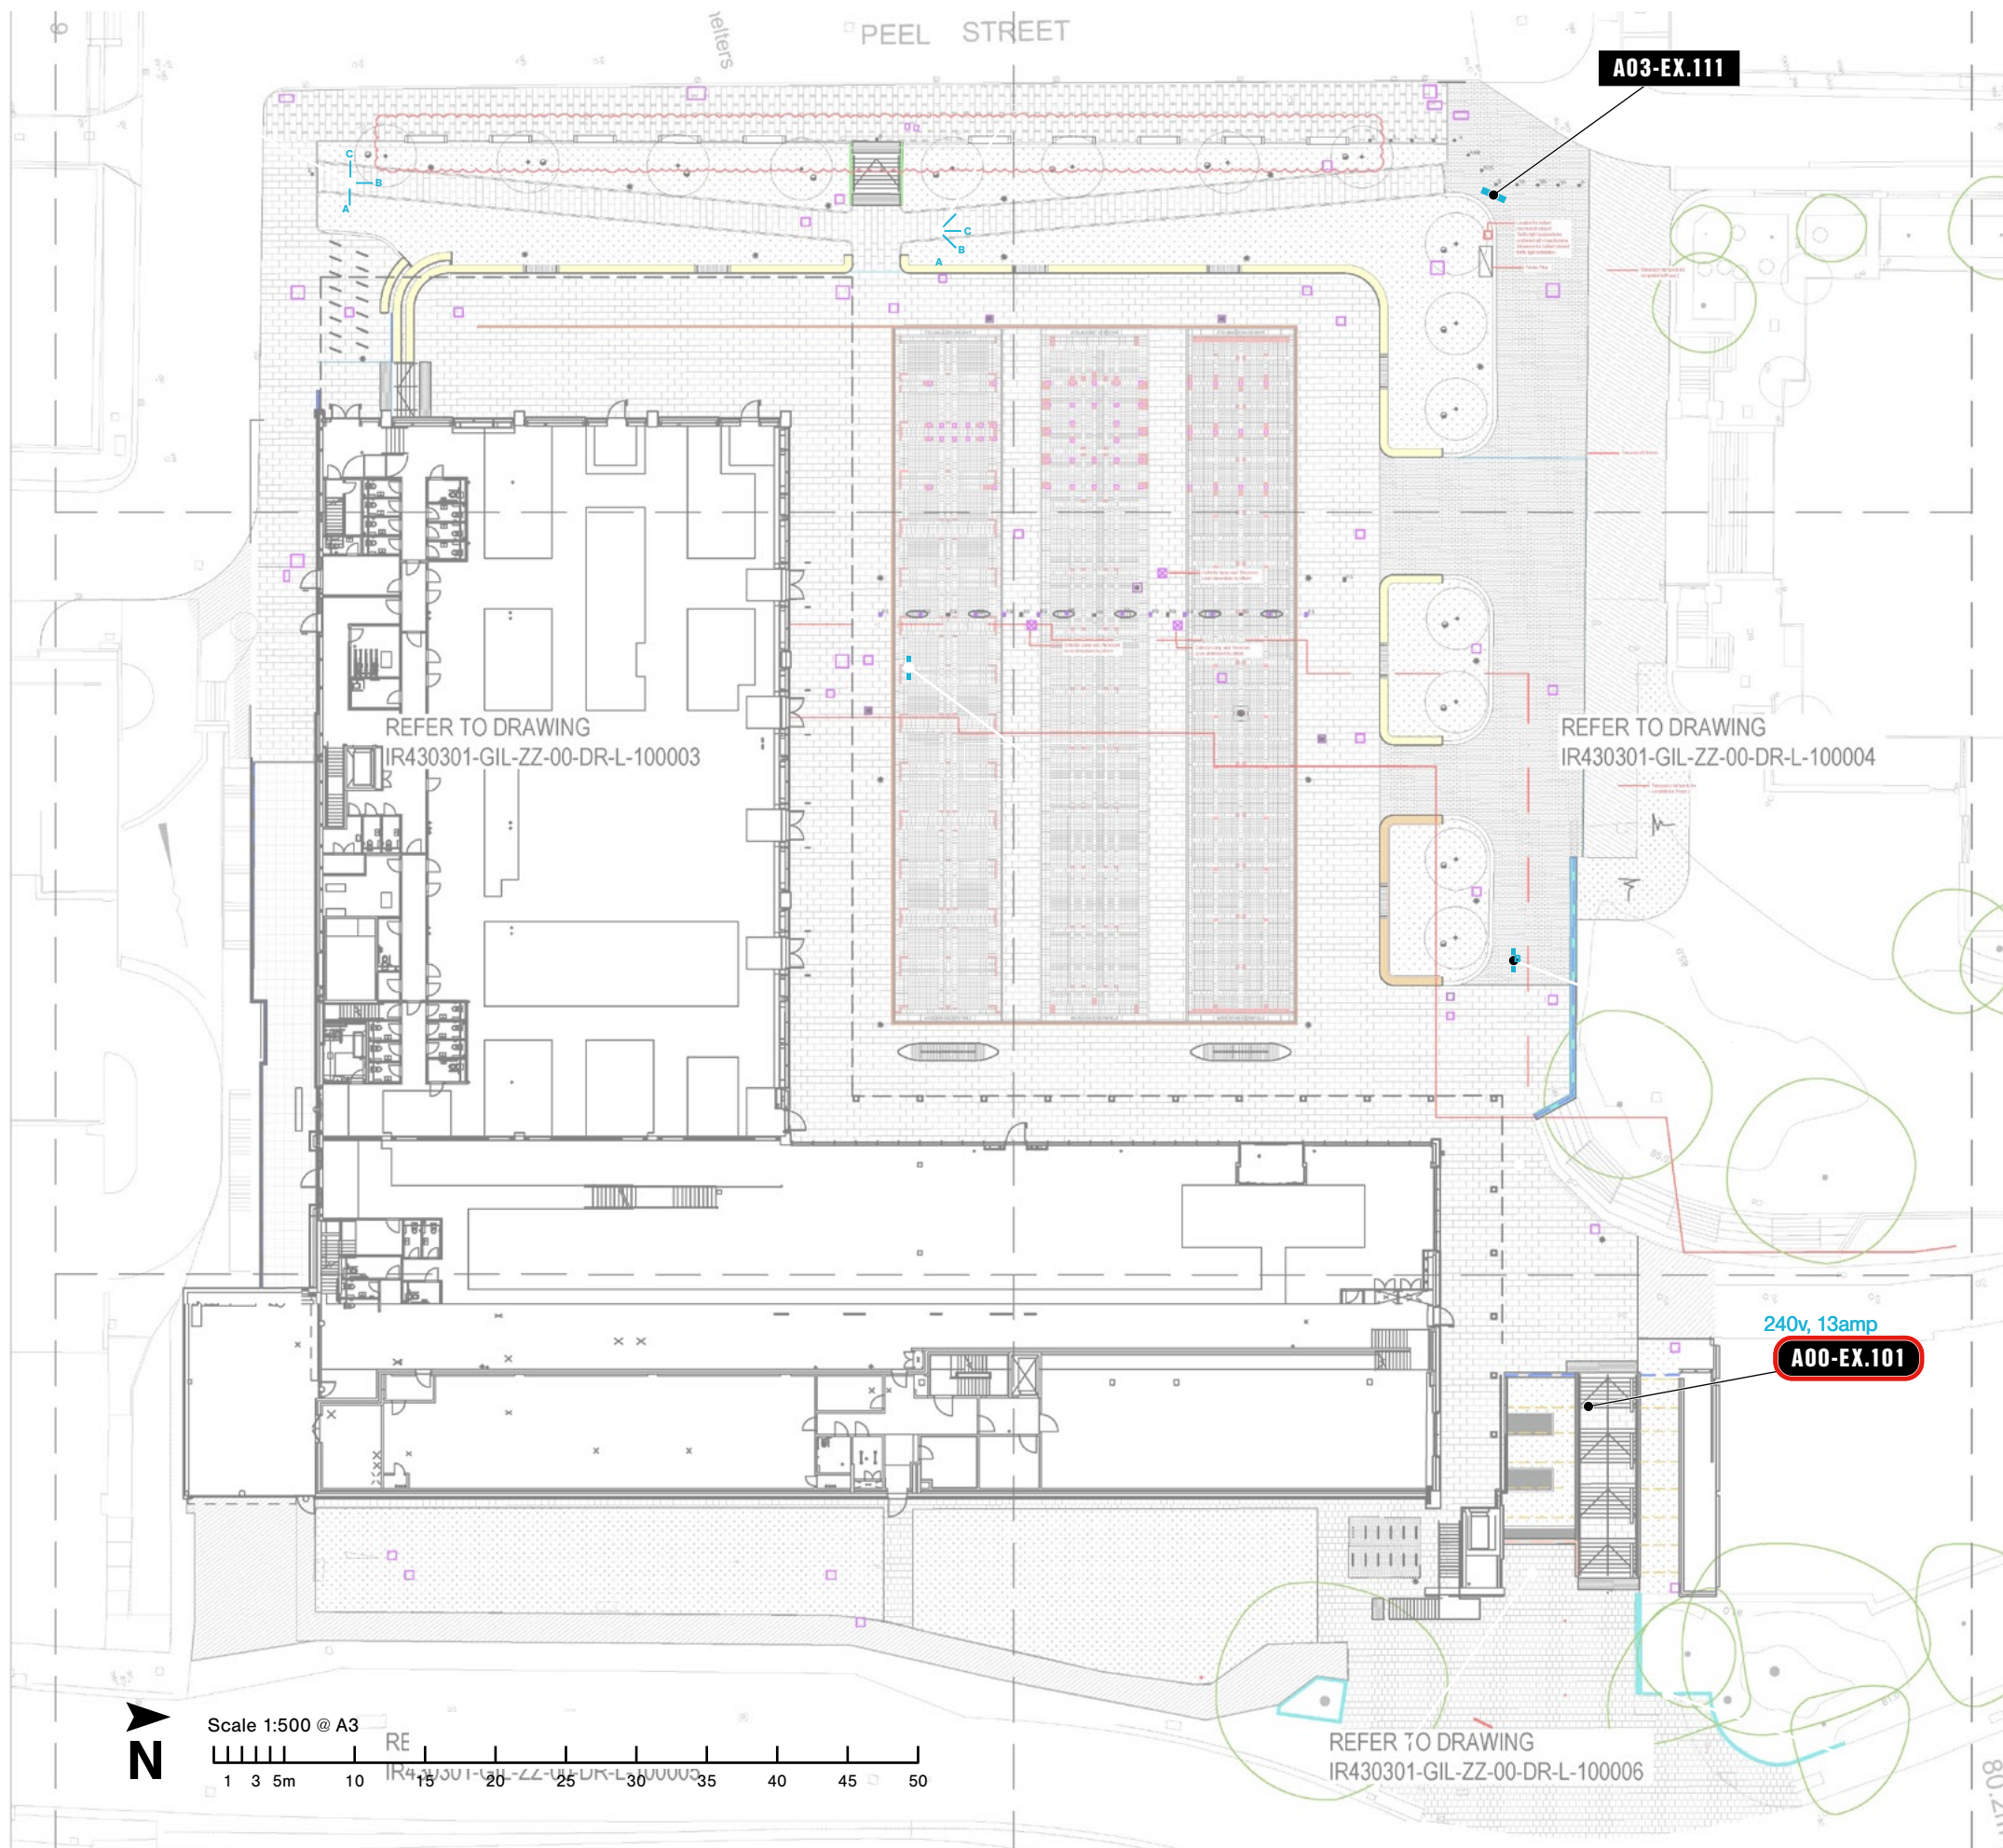


Shrewsbury, UK
www.fracreative.com

Our Cultural Heart
2607
Kirklees Council

Issue Date: 2026-05-05
SS / WM

A
Revision History:
A: 260505, First Issue

Notes:

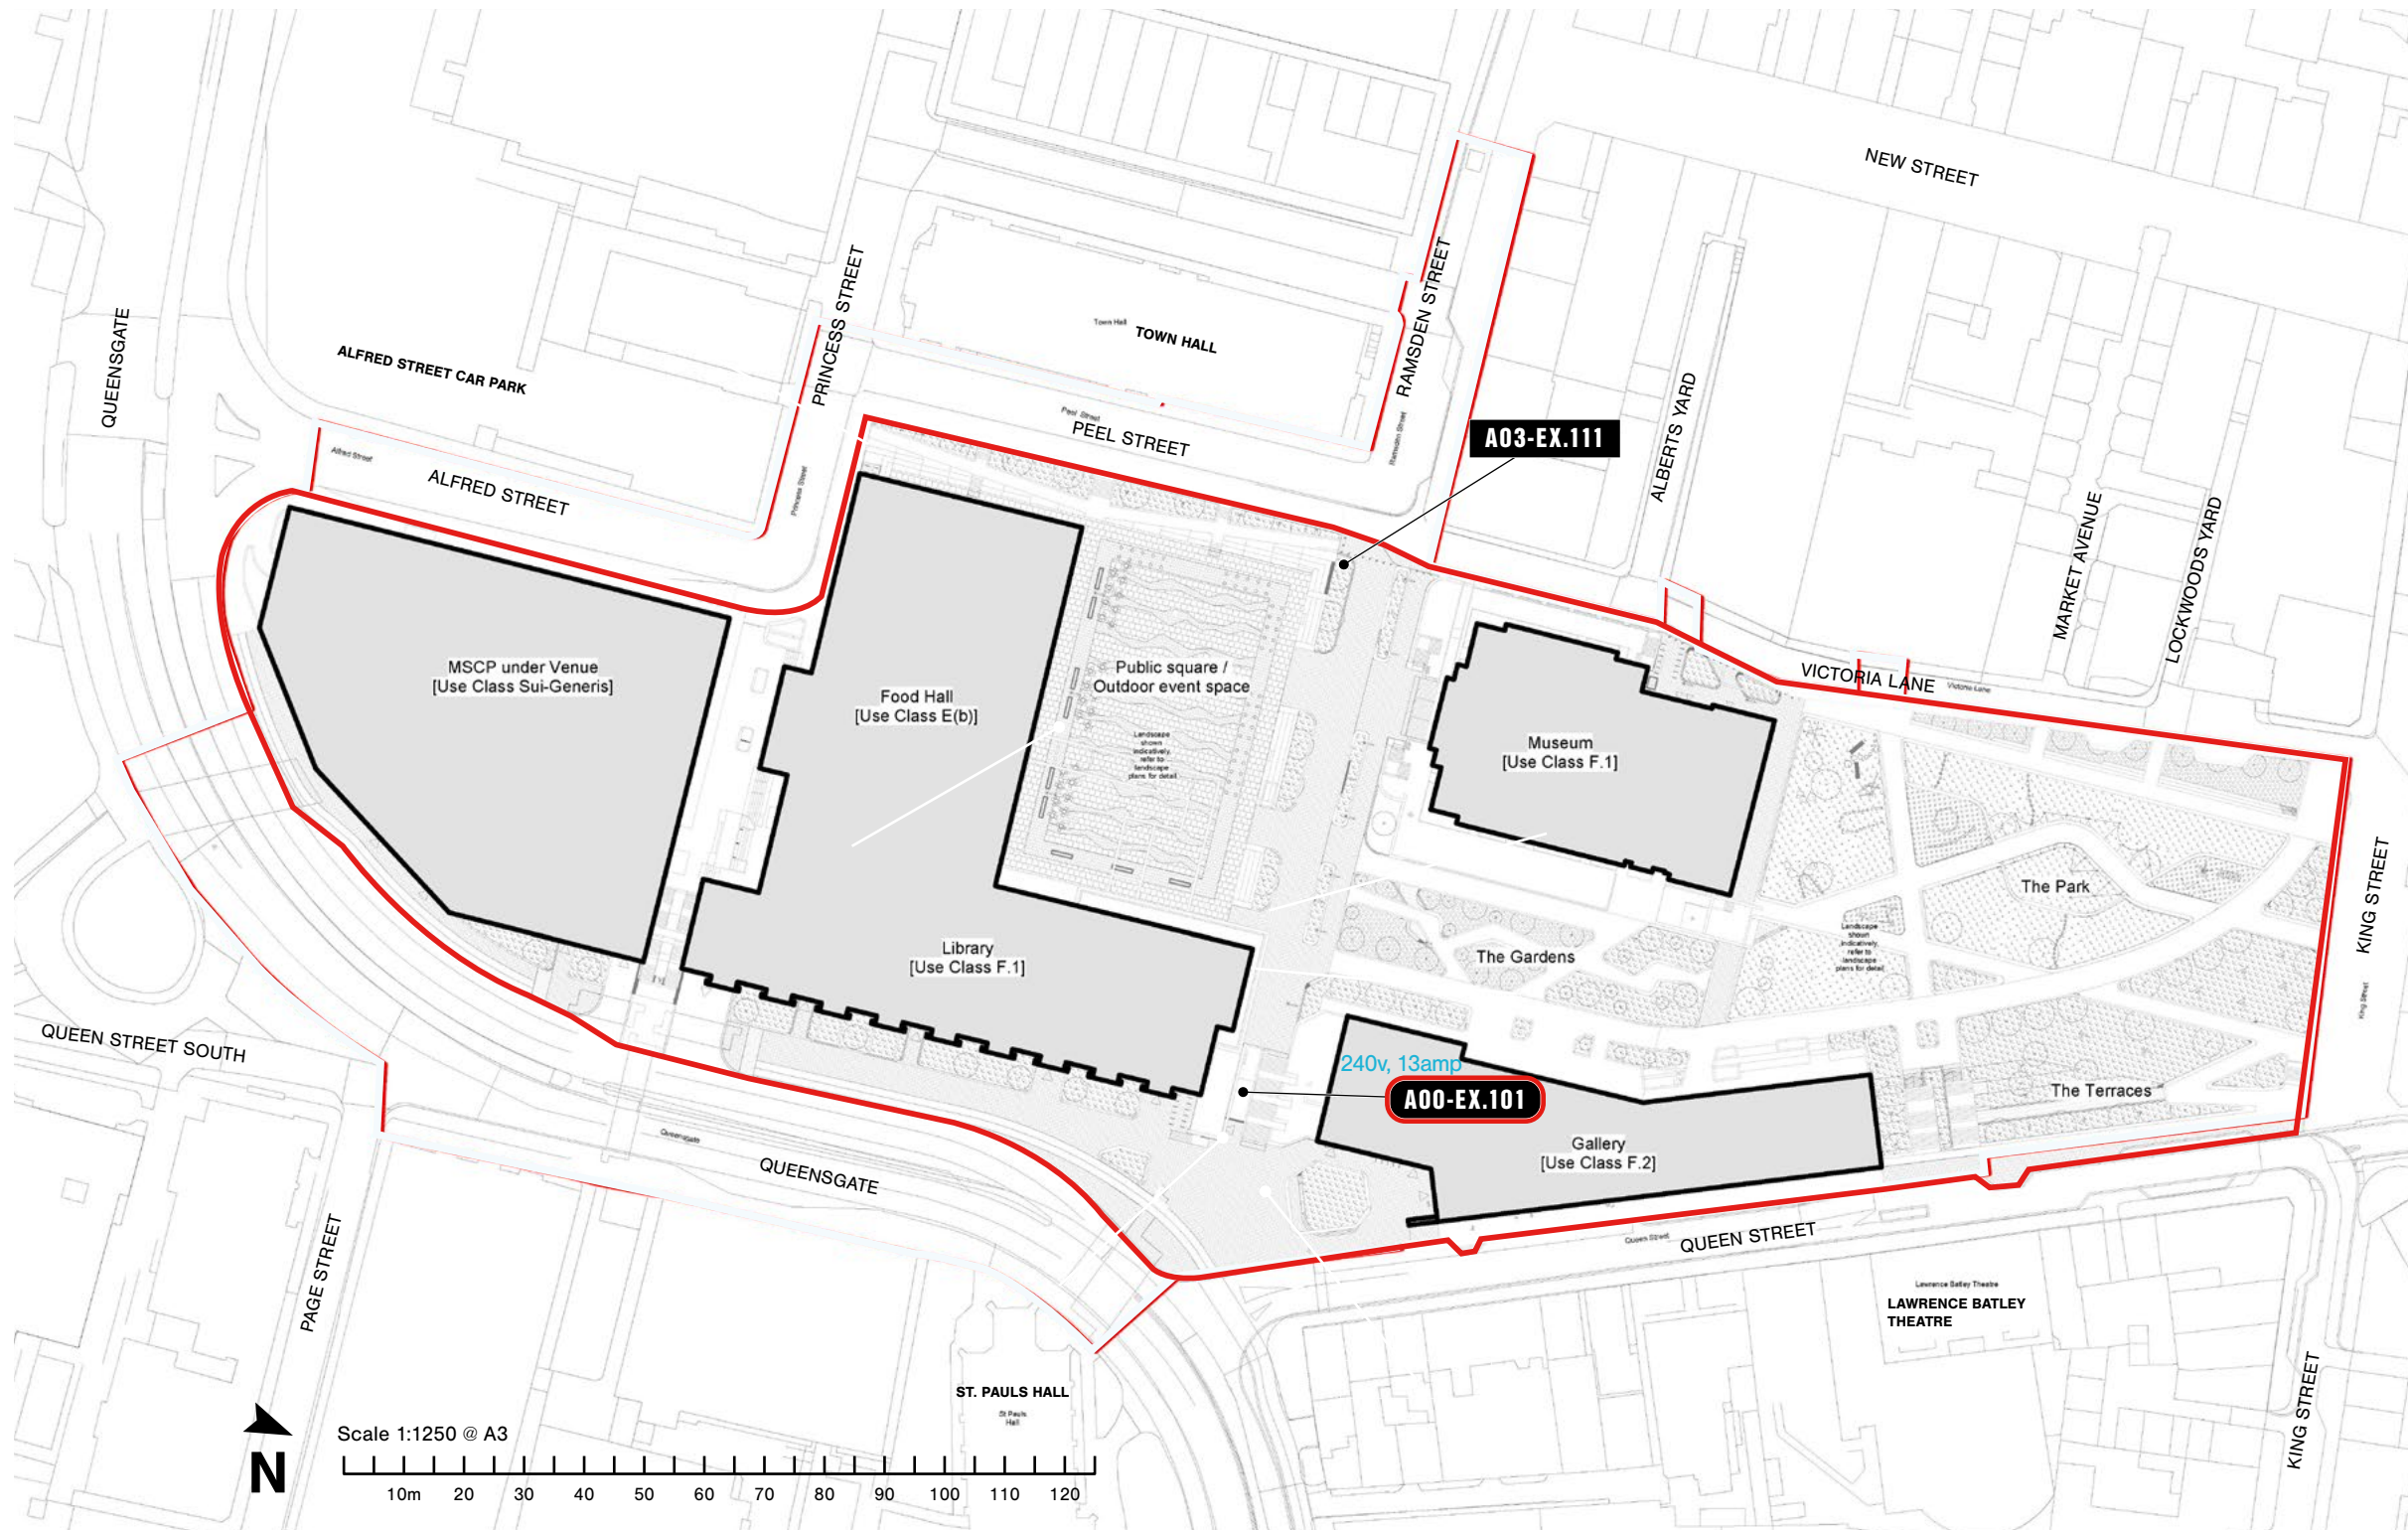

Shrewsbury, UK
www.fracreative.com




Our Cultural Heart
2607
Kirklees Council

Issue Date: 2026-05-05
SS / WM

A
Revision History:
A: 260505, First Issue

Notes:

Design Intent

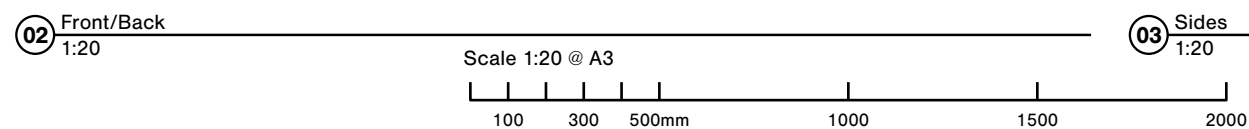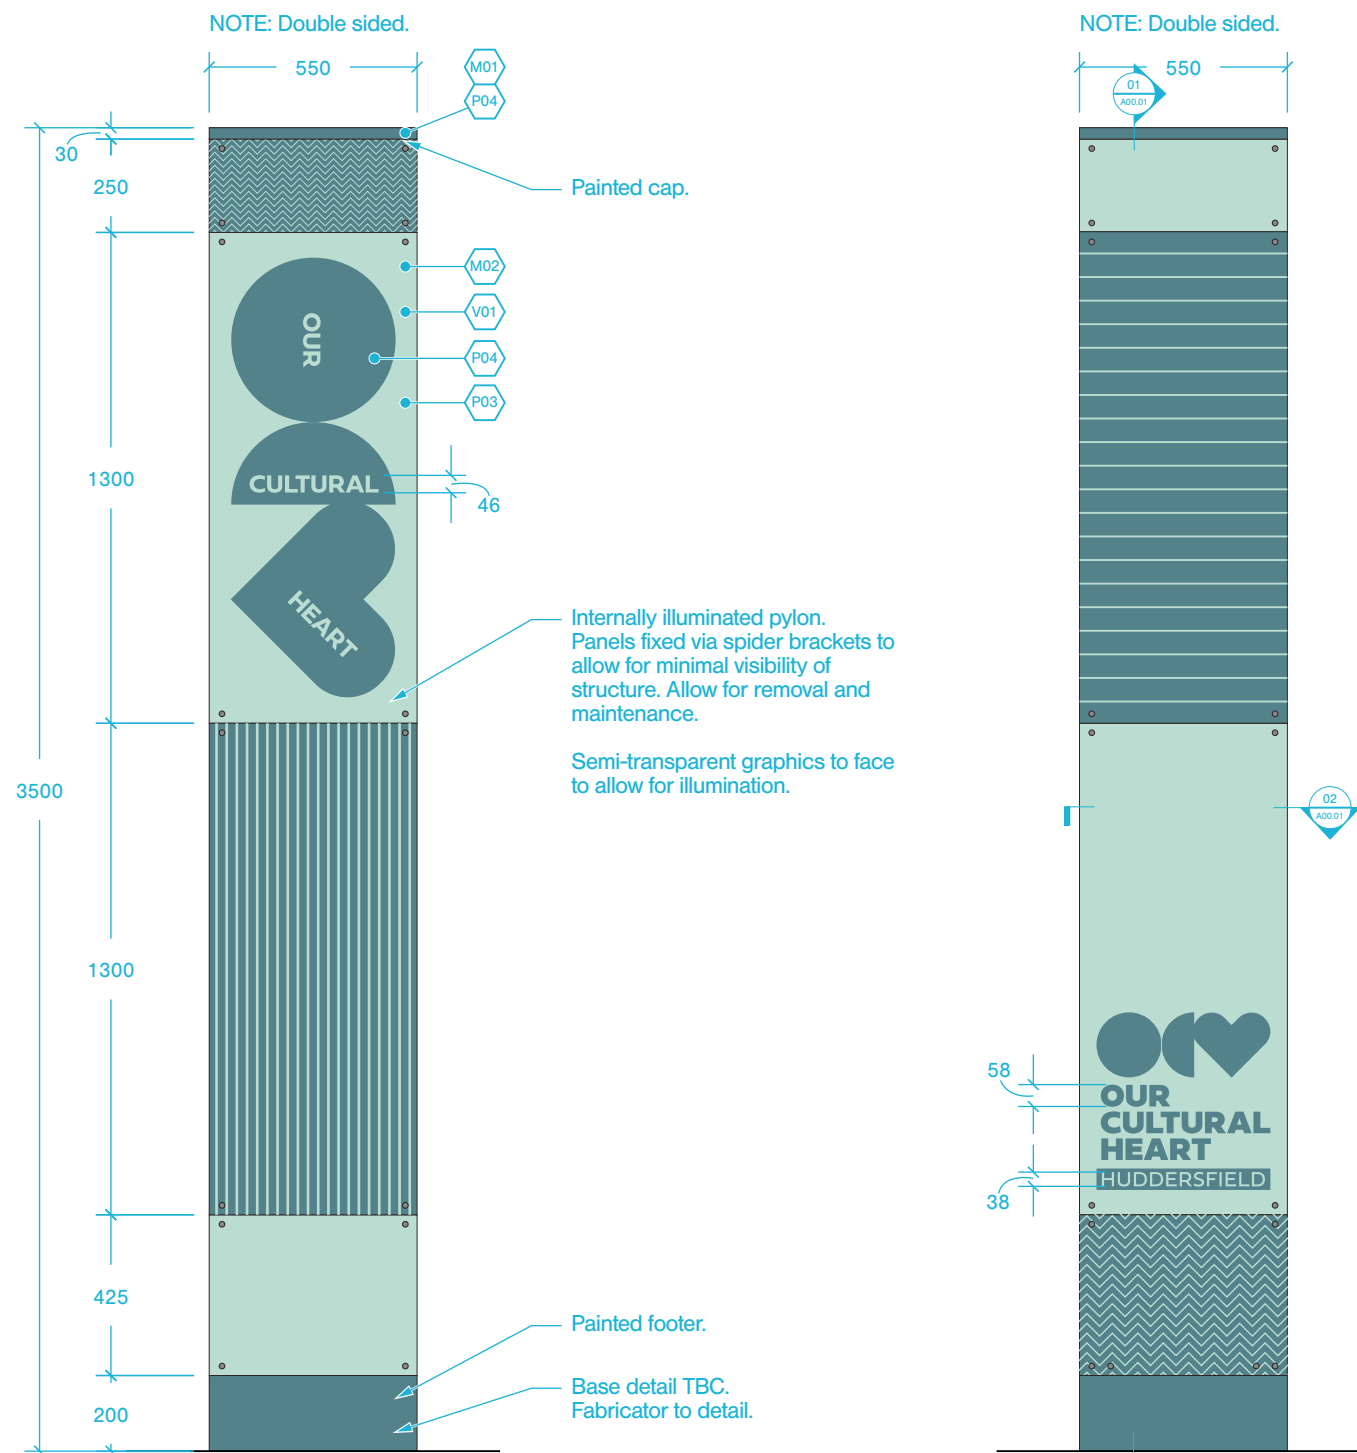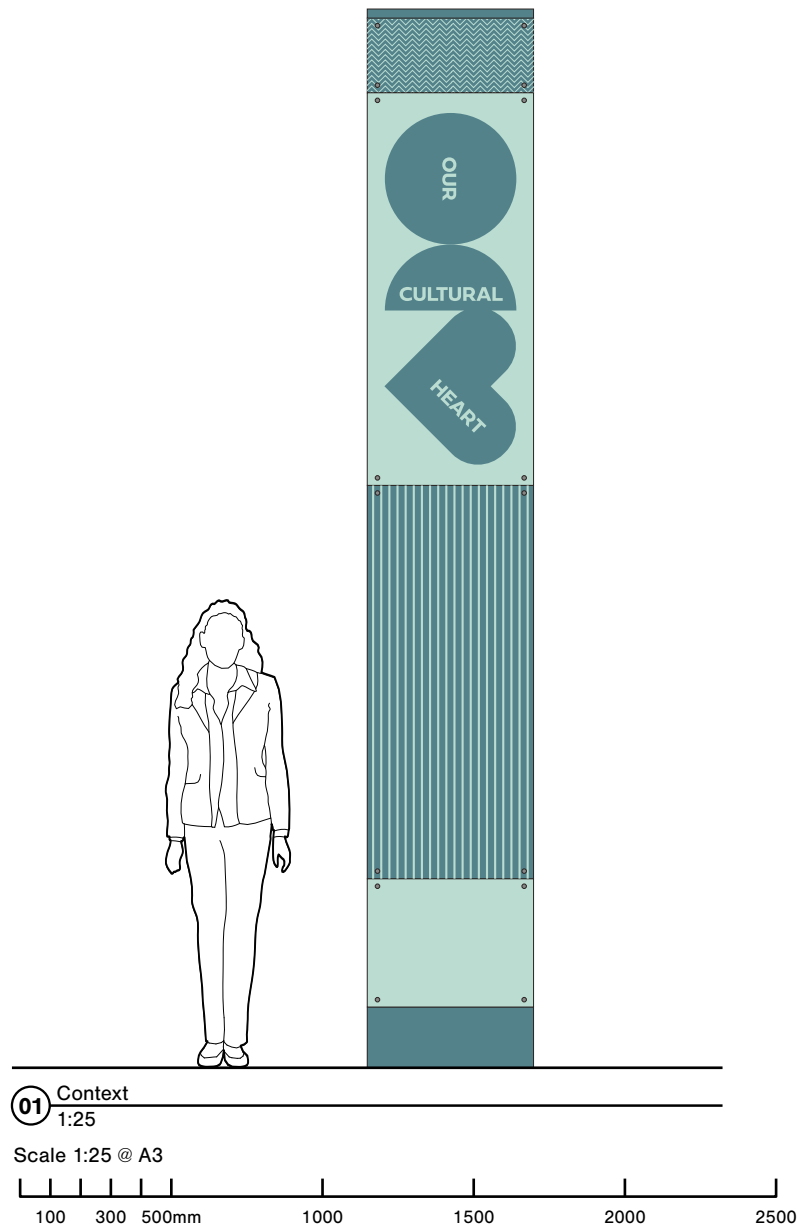

Shrewsbury, UK
www.fracreative.com

Our Cultural Heart
2607
Kirklees Council

Issue Date: 2026-05-05
SS / WM


A

Revision History:
A: 260505, First Issue


Notes:

A00




Site ID
DI-A00.00
Design Intent 008

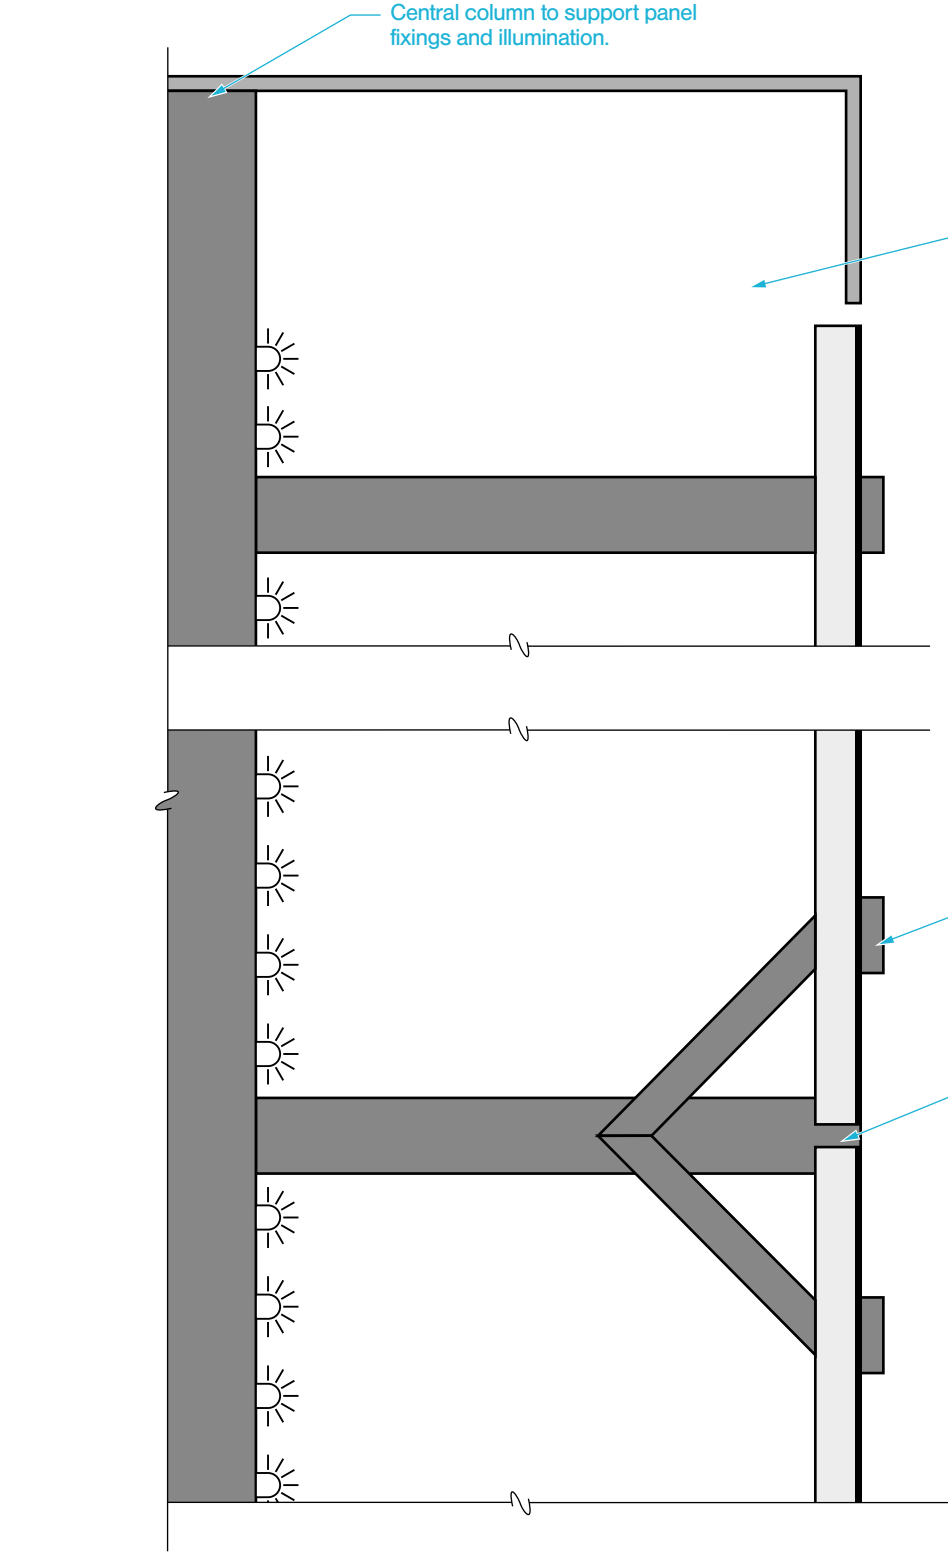

01 Section
1:1
Scale 1:1 @ A3
10mm 20 30 40 50 60 70 80 90 100

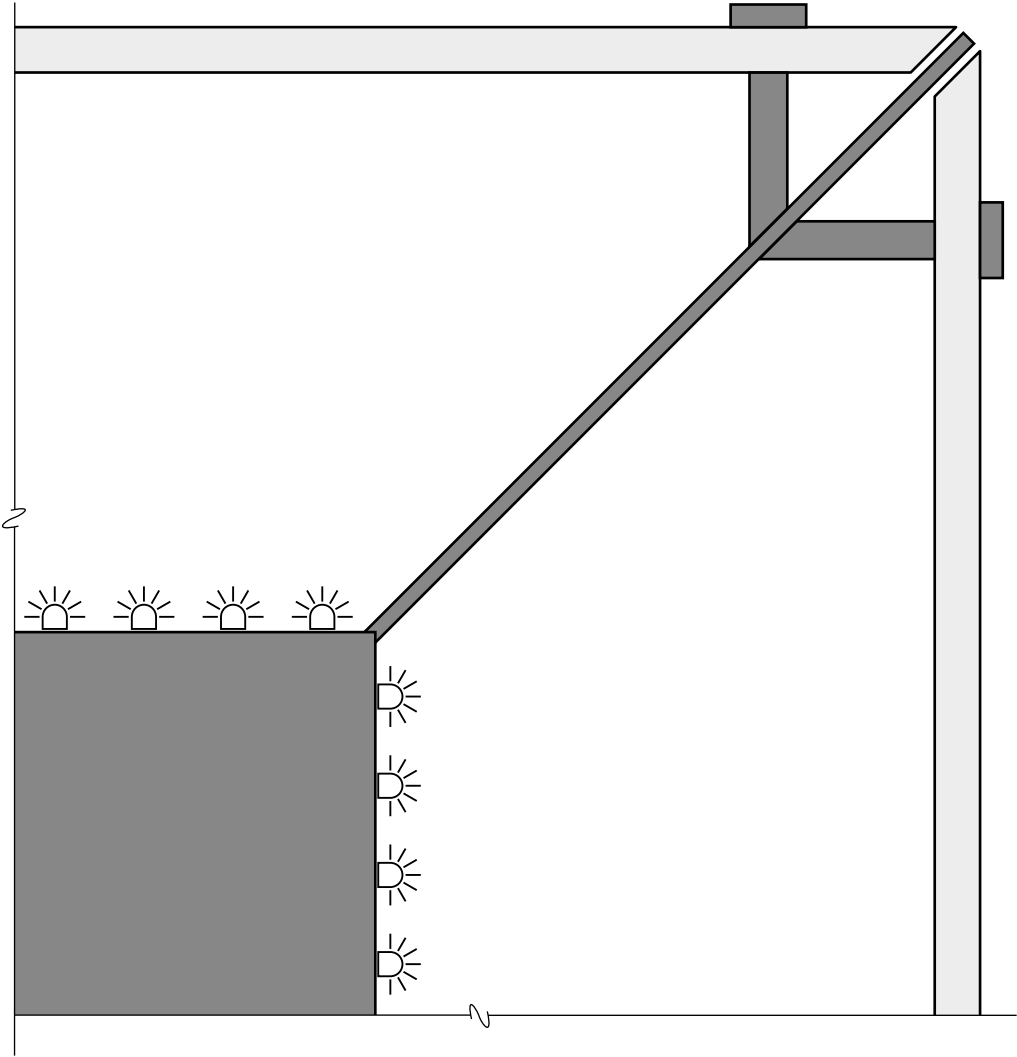

02 Section
1:1
Scale 1:1 @ A3
10mm 20 30 40 50 60 70 80 90 100

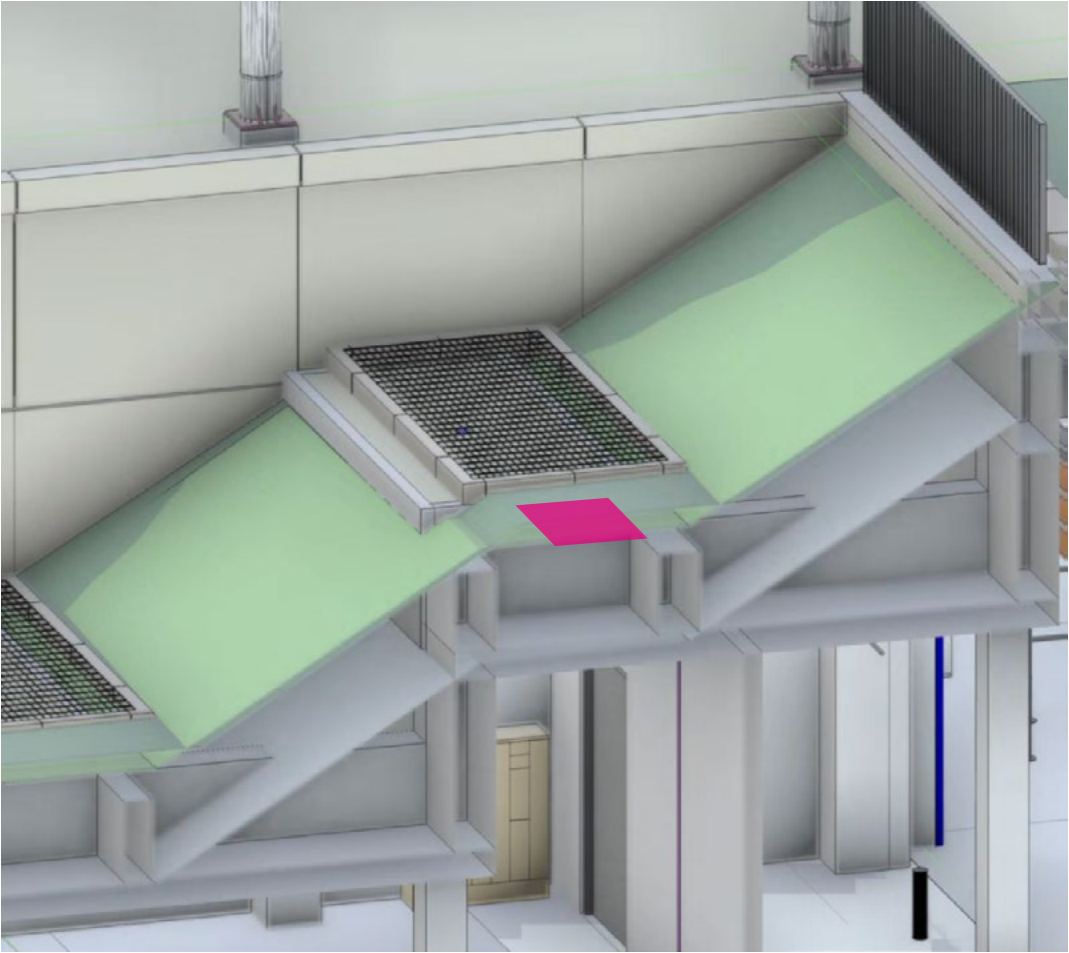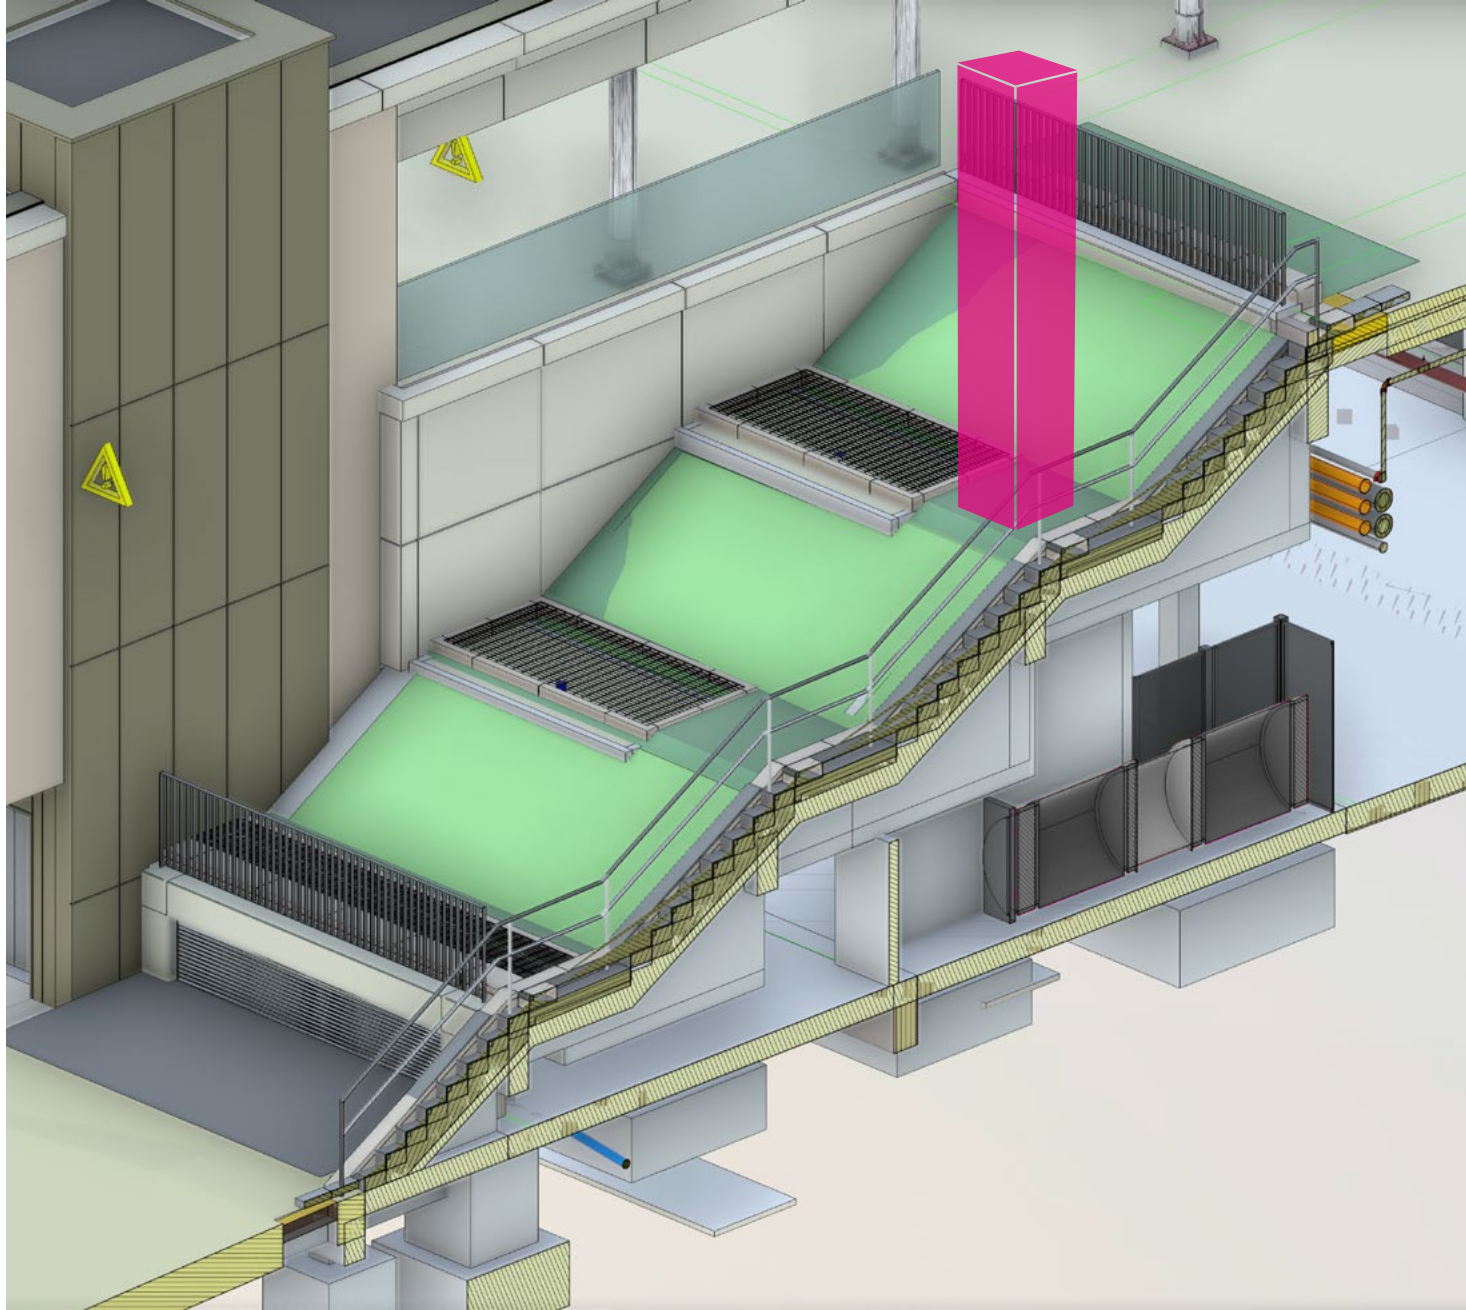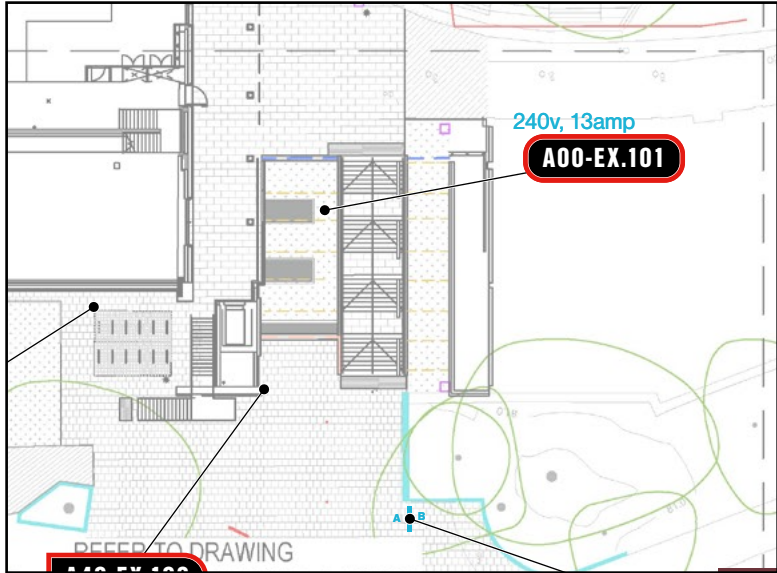

01 Location (Phase 1)
NTS

Shrewsbury, UK
www.fracreative.com

Our Cultural Heart
2607
Kirklees Council

Issue Date: 2026-05-05
SS / WM





A

Revision History:
A: 260505, First Issue

Notes:

A00

Site ID
DI-A00.02
Design Intent 010

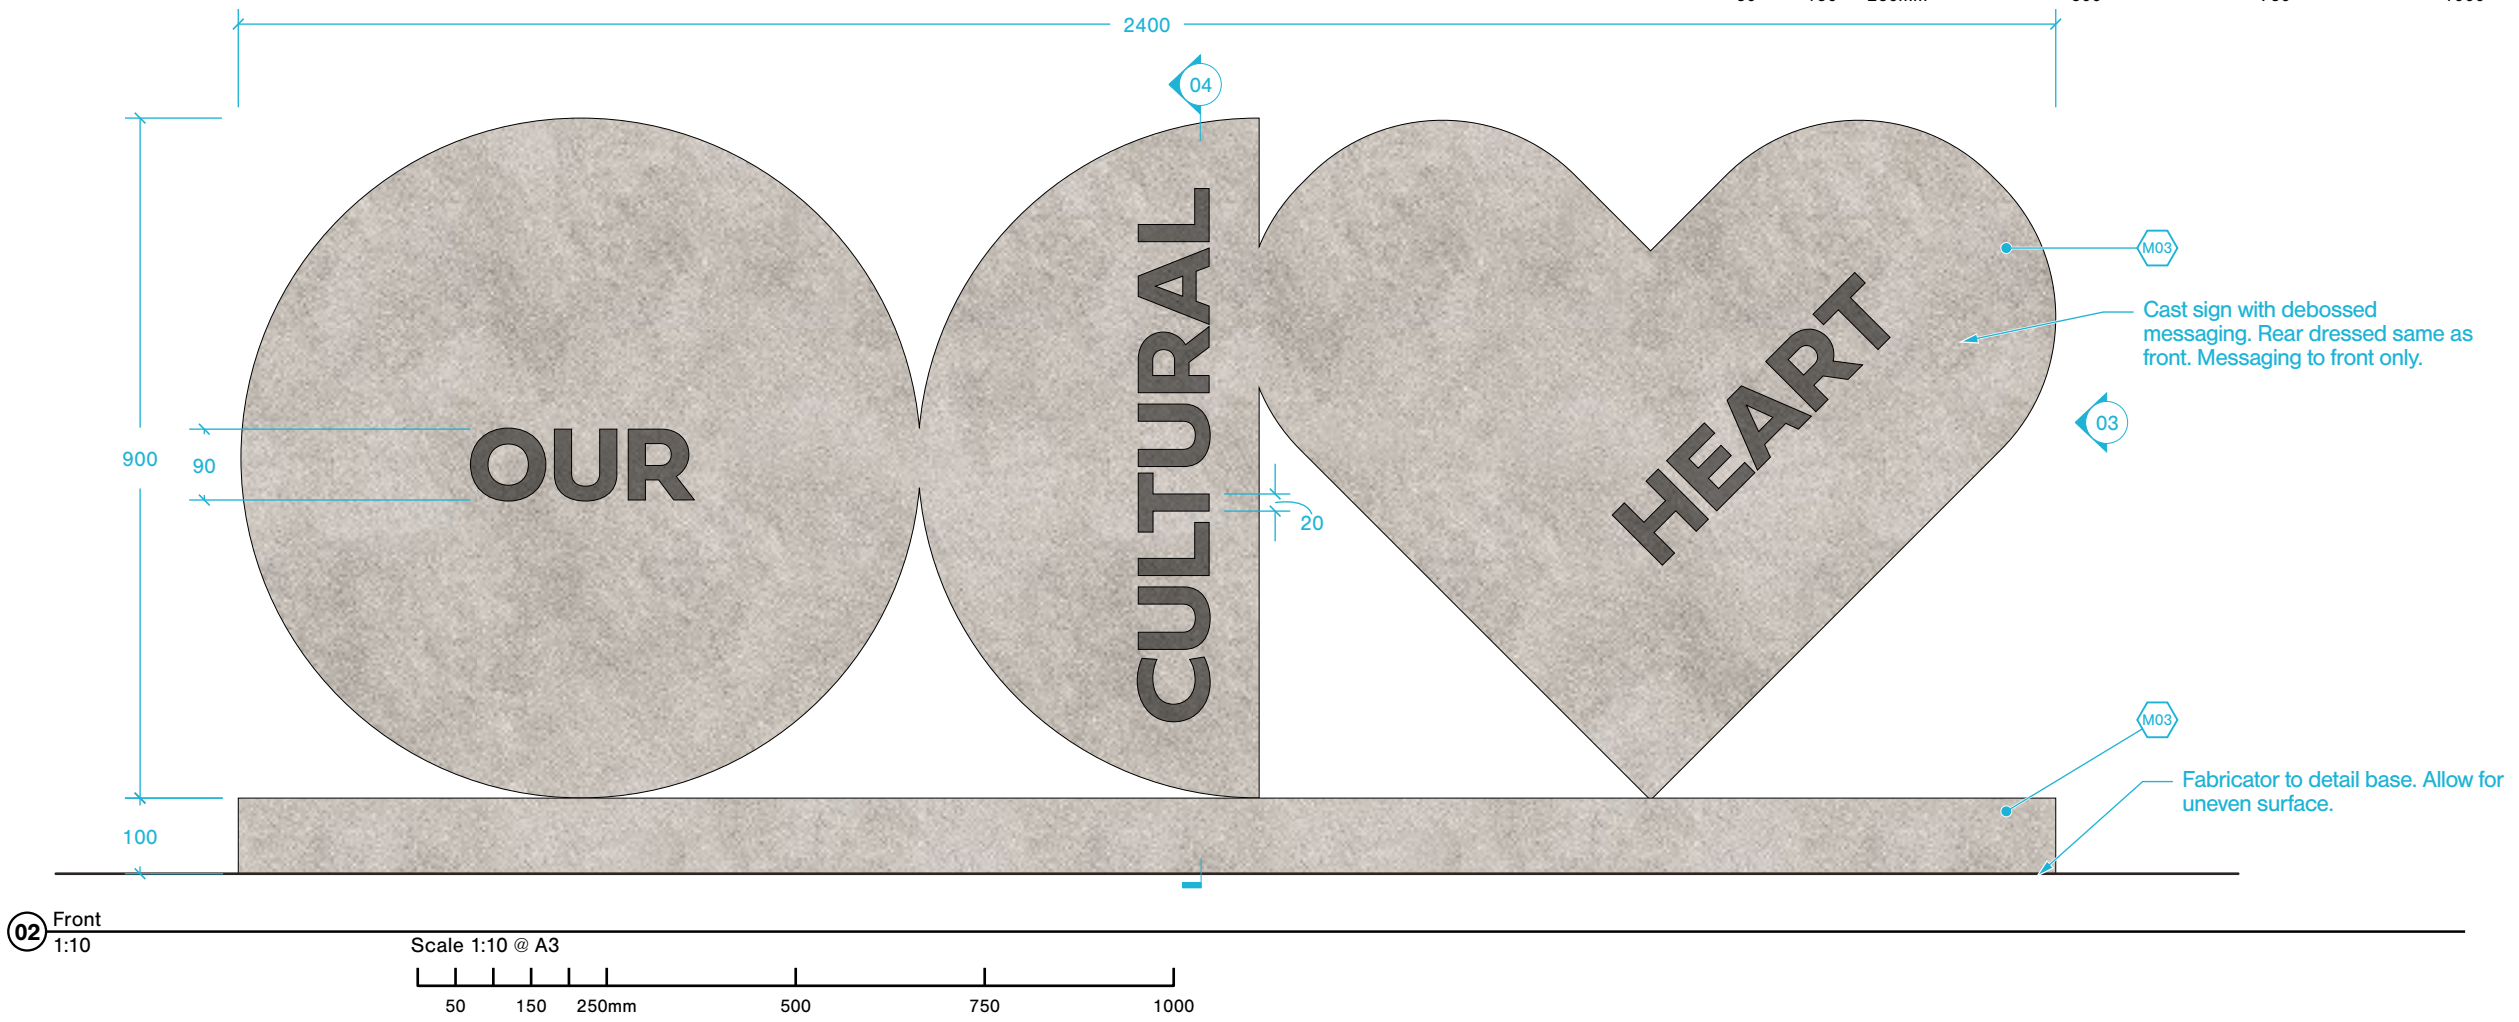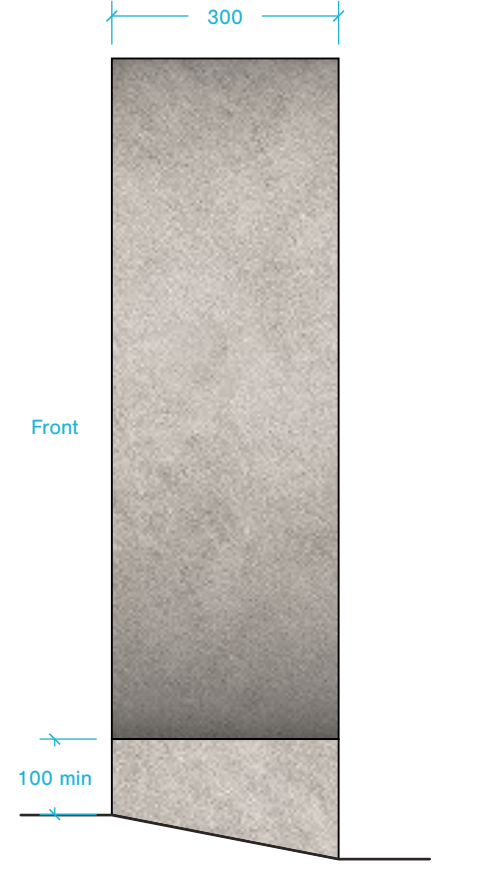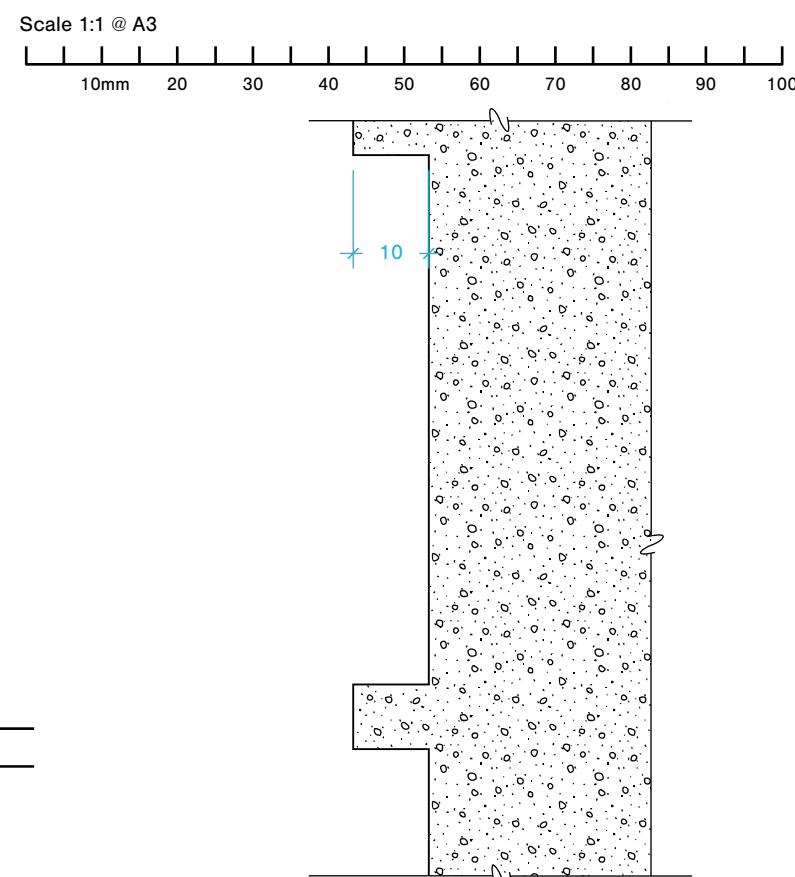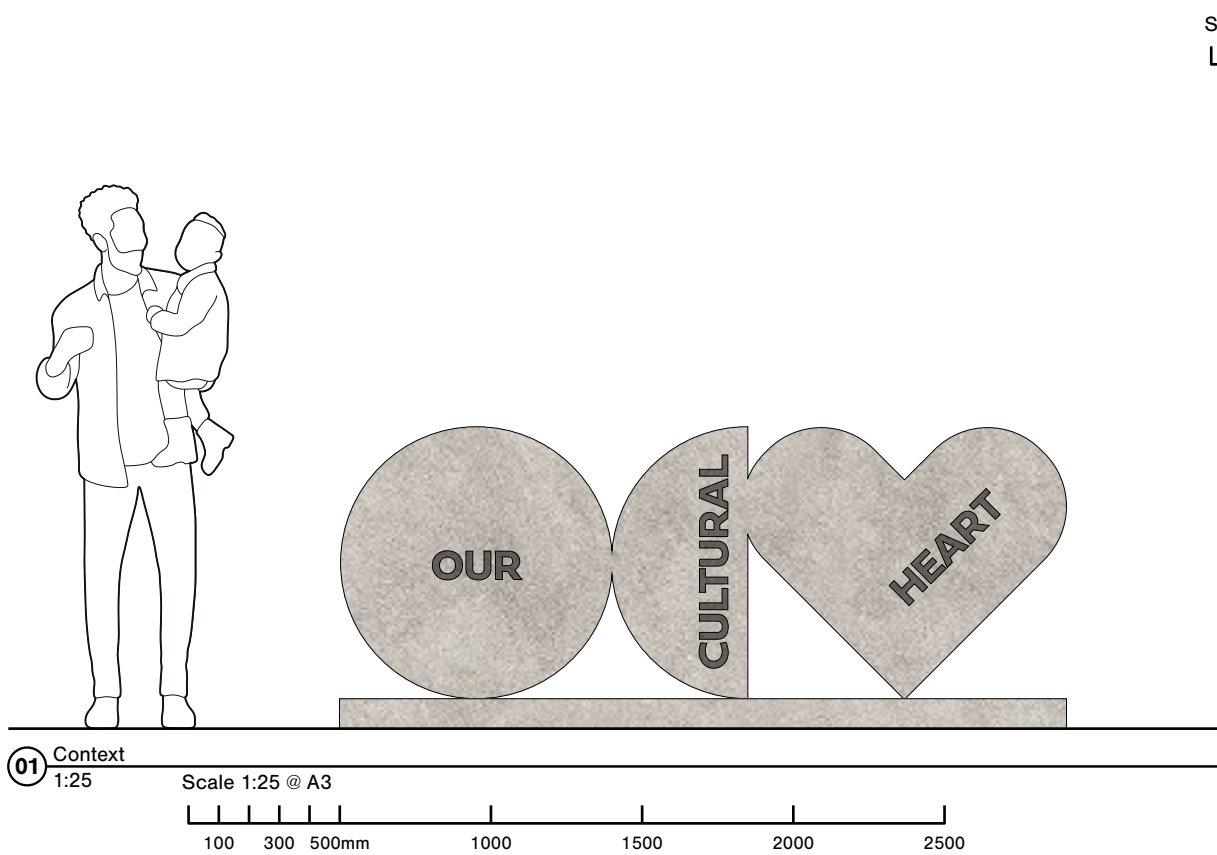

Shrewsbury, UK
www.fracreative.com

Our Cultural Heart
2607
Kirklees Council

Issue Date: 2026-05-05
SS / WM

A

Revision History:
A: 260505, First Issue



M03 - Yorkstone visual

Notes:

Thank you



01743 242485
studio@fracreative.com
fracreative.com

f.r.a.