





C

Revision History:
A: 260505, First Issue
C: 260818, height amended,
plan view added

Notes:

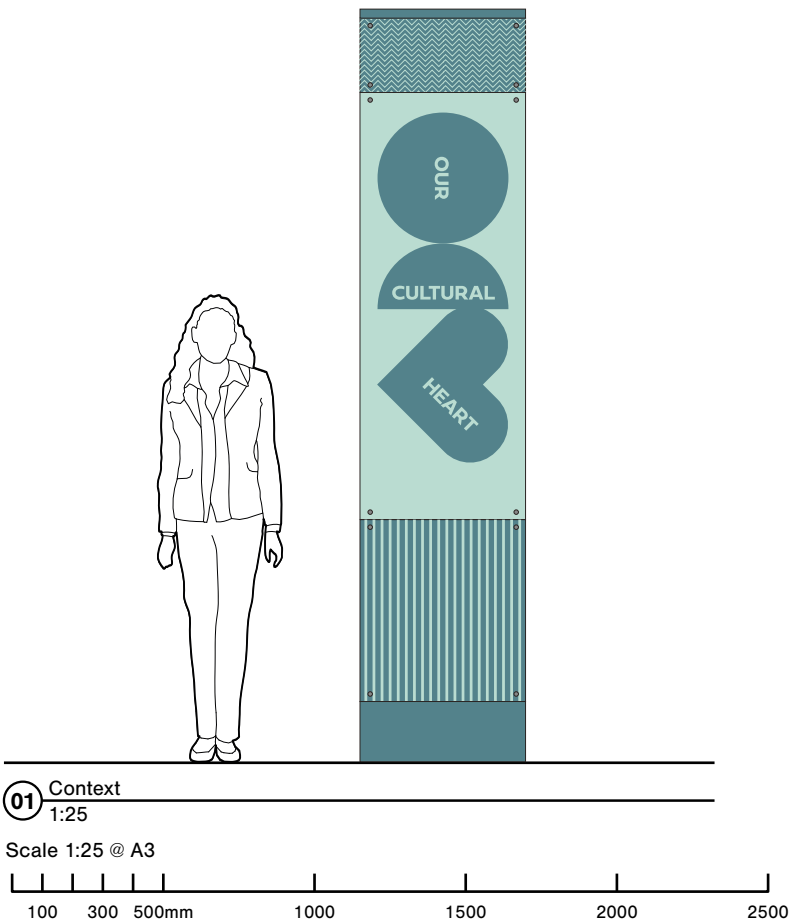


04 Plan view with faces
1:250

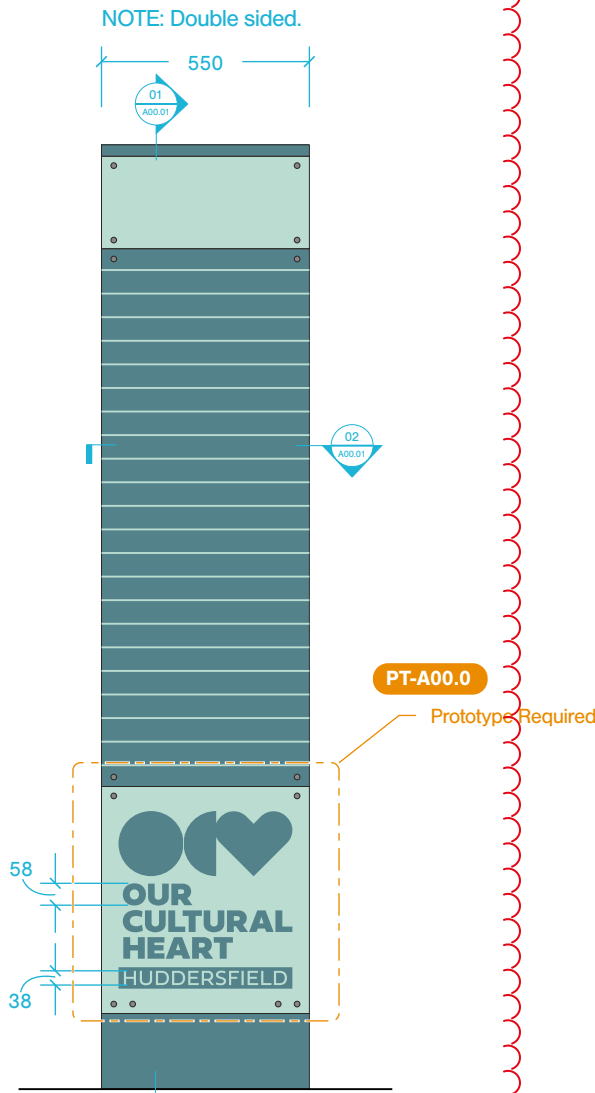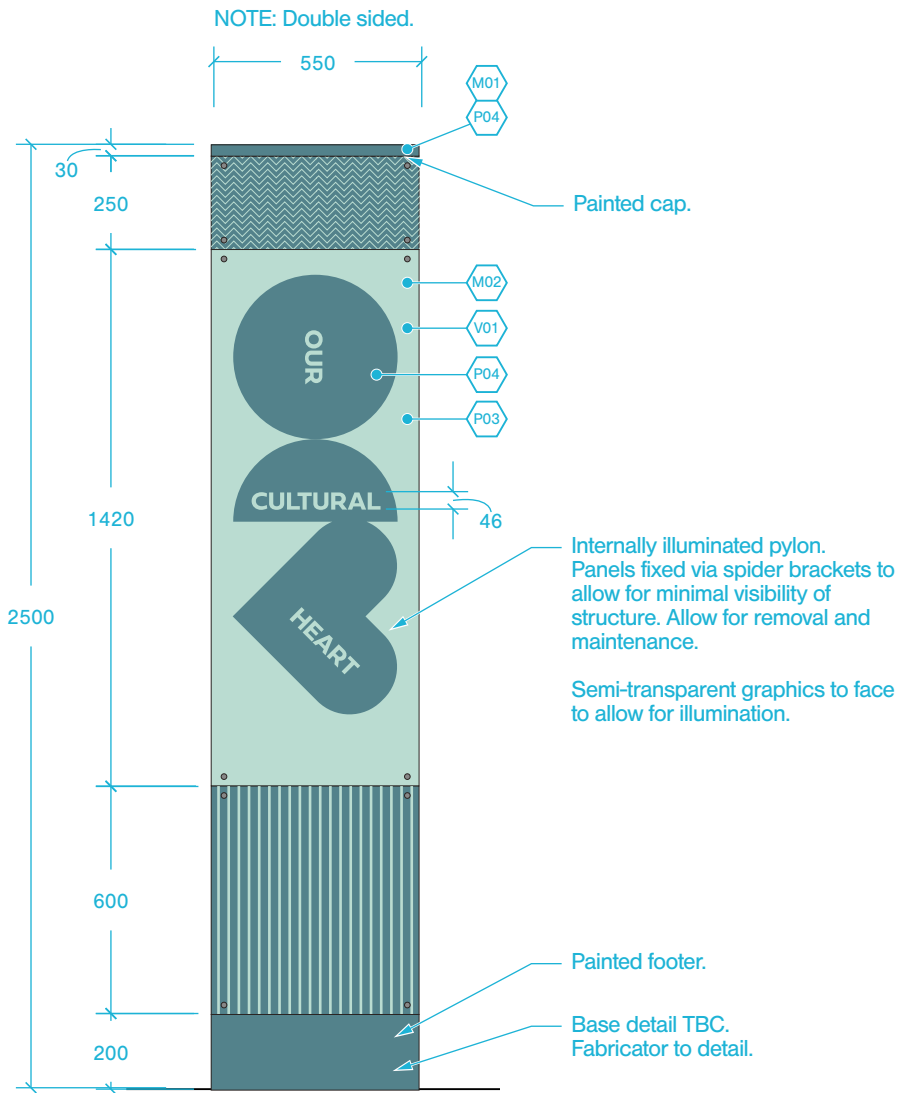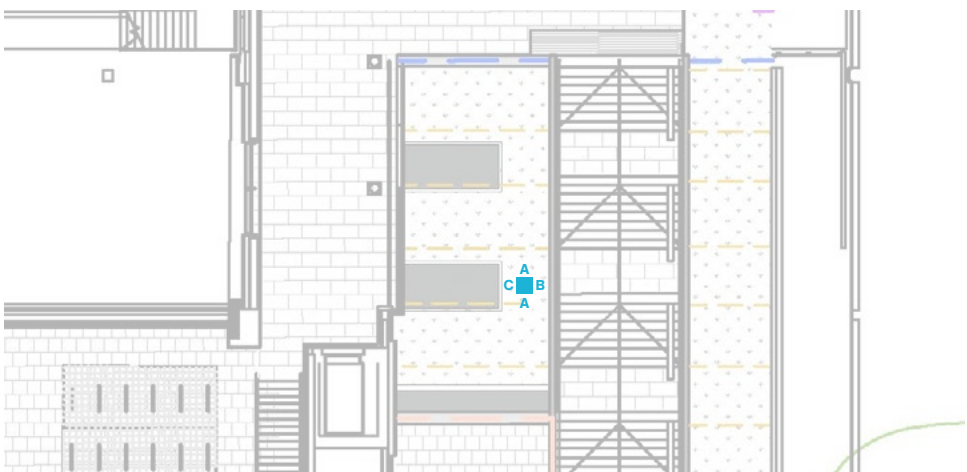

02 Front/Back (Face A)
1:20

Scale 1:20 @ A3

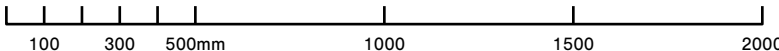



03 Side (Face B)
1:20



A00

Site ID

DI-A00.00

Design Intent 019

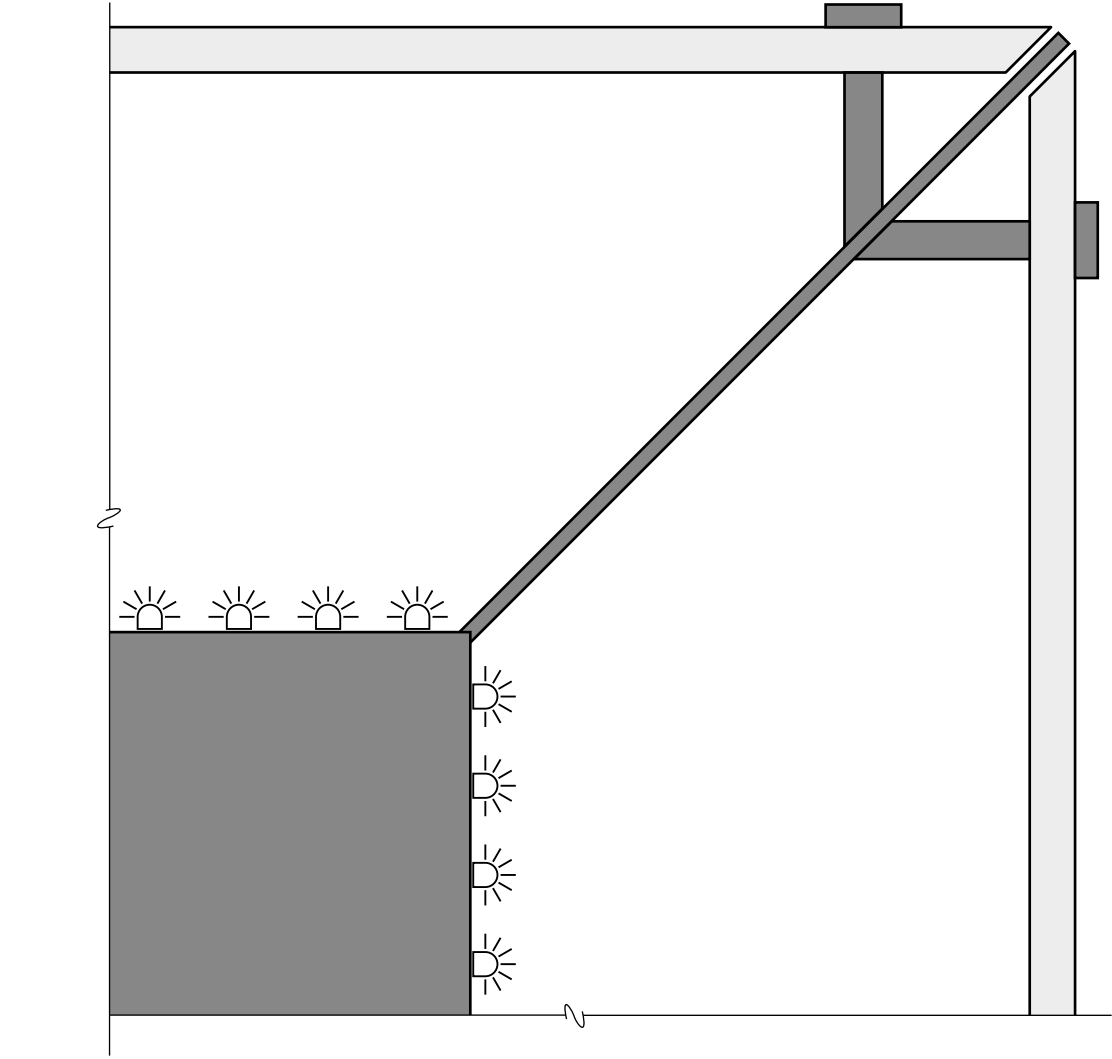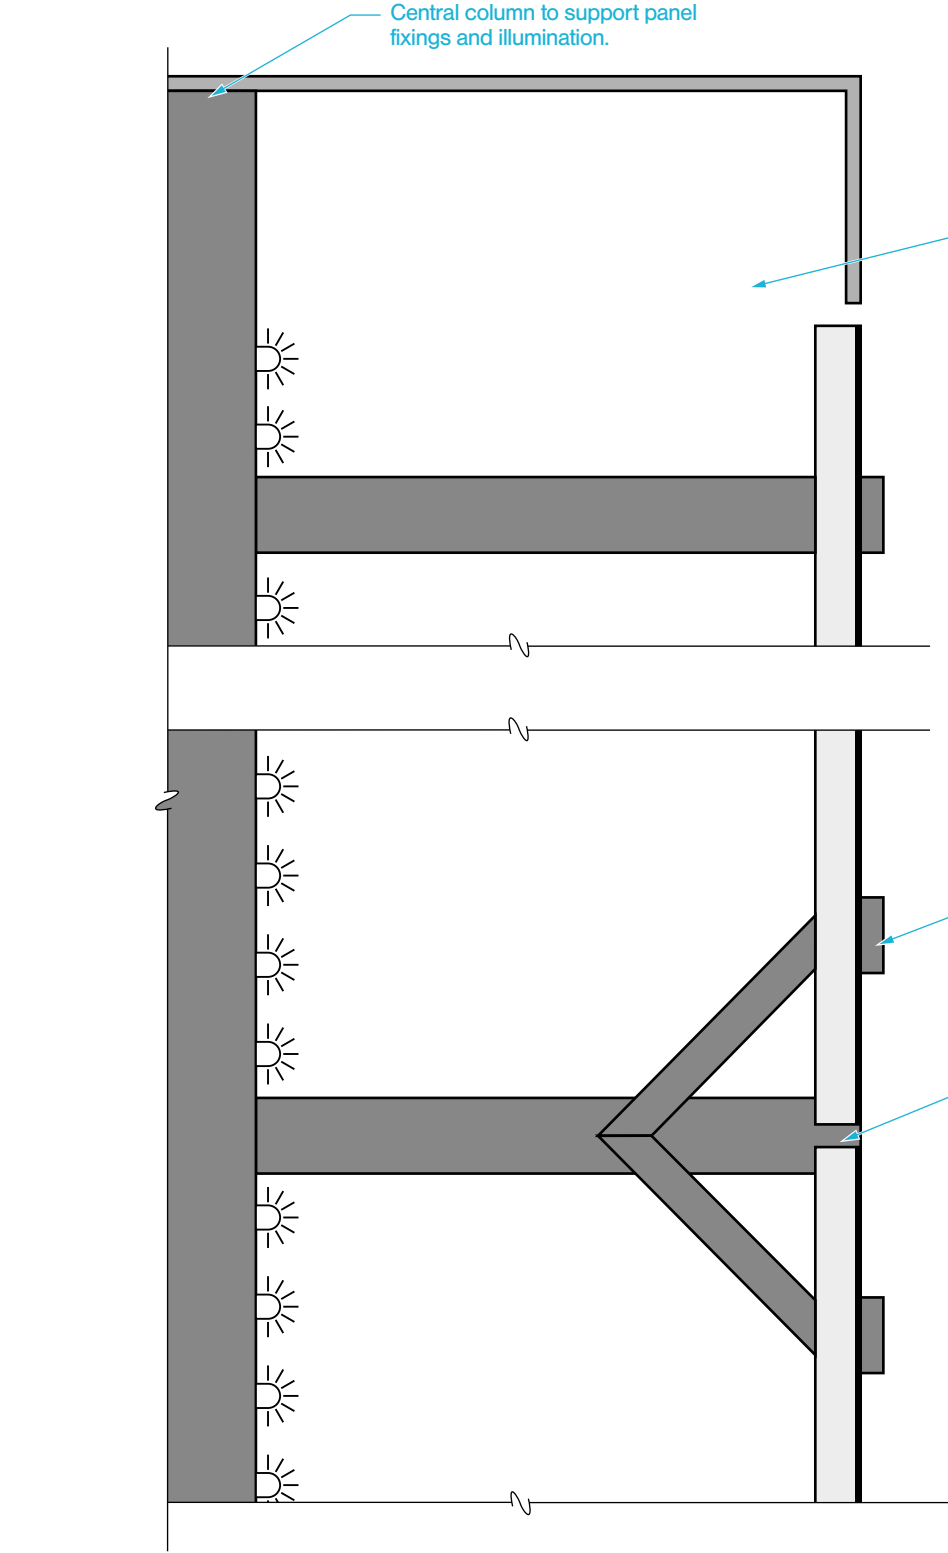

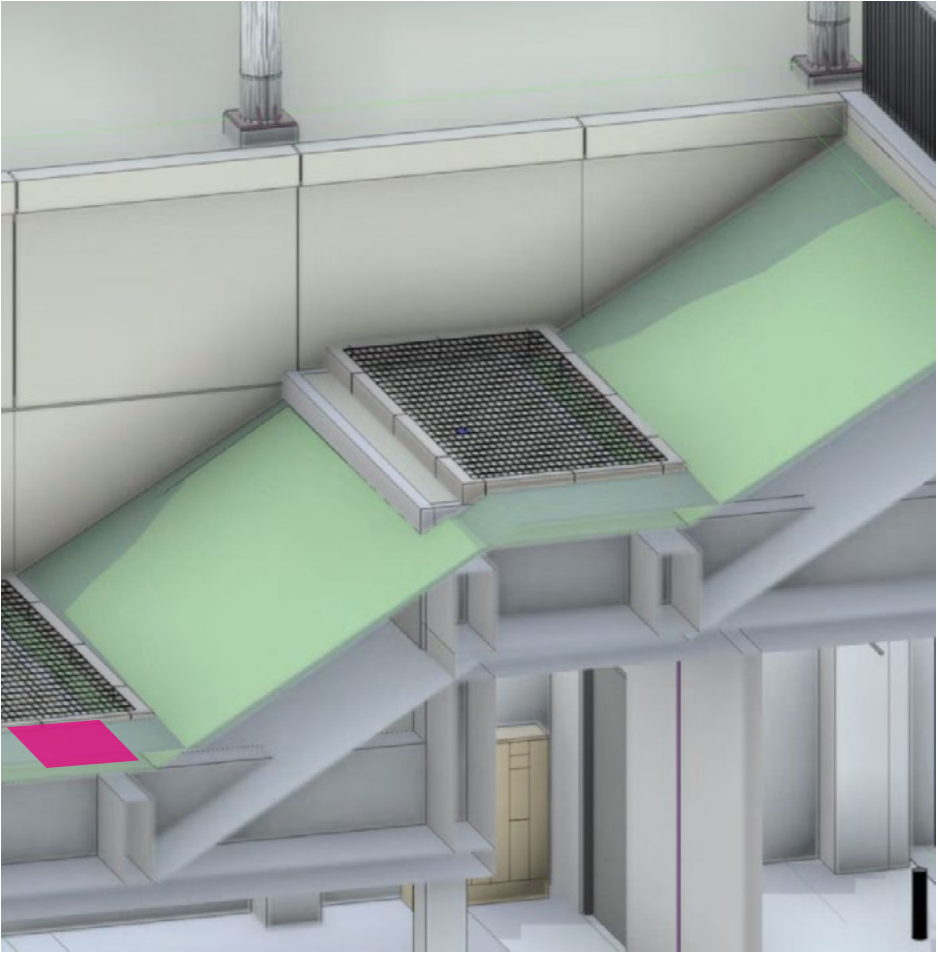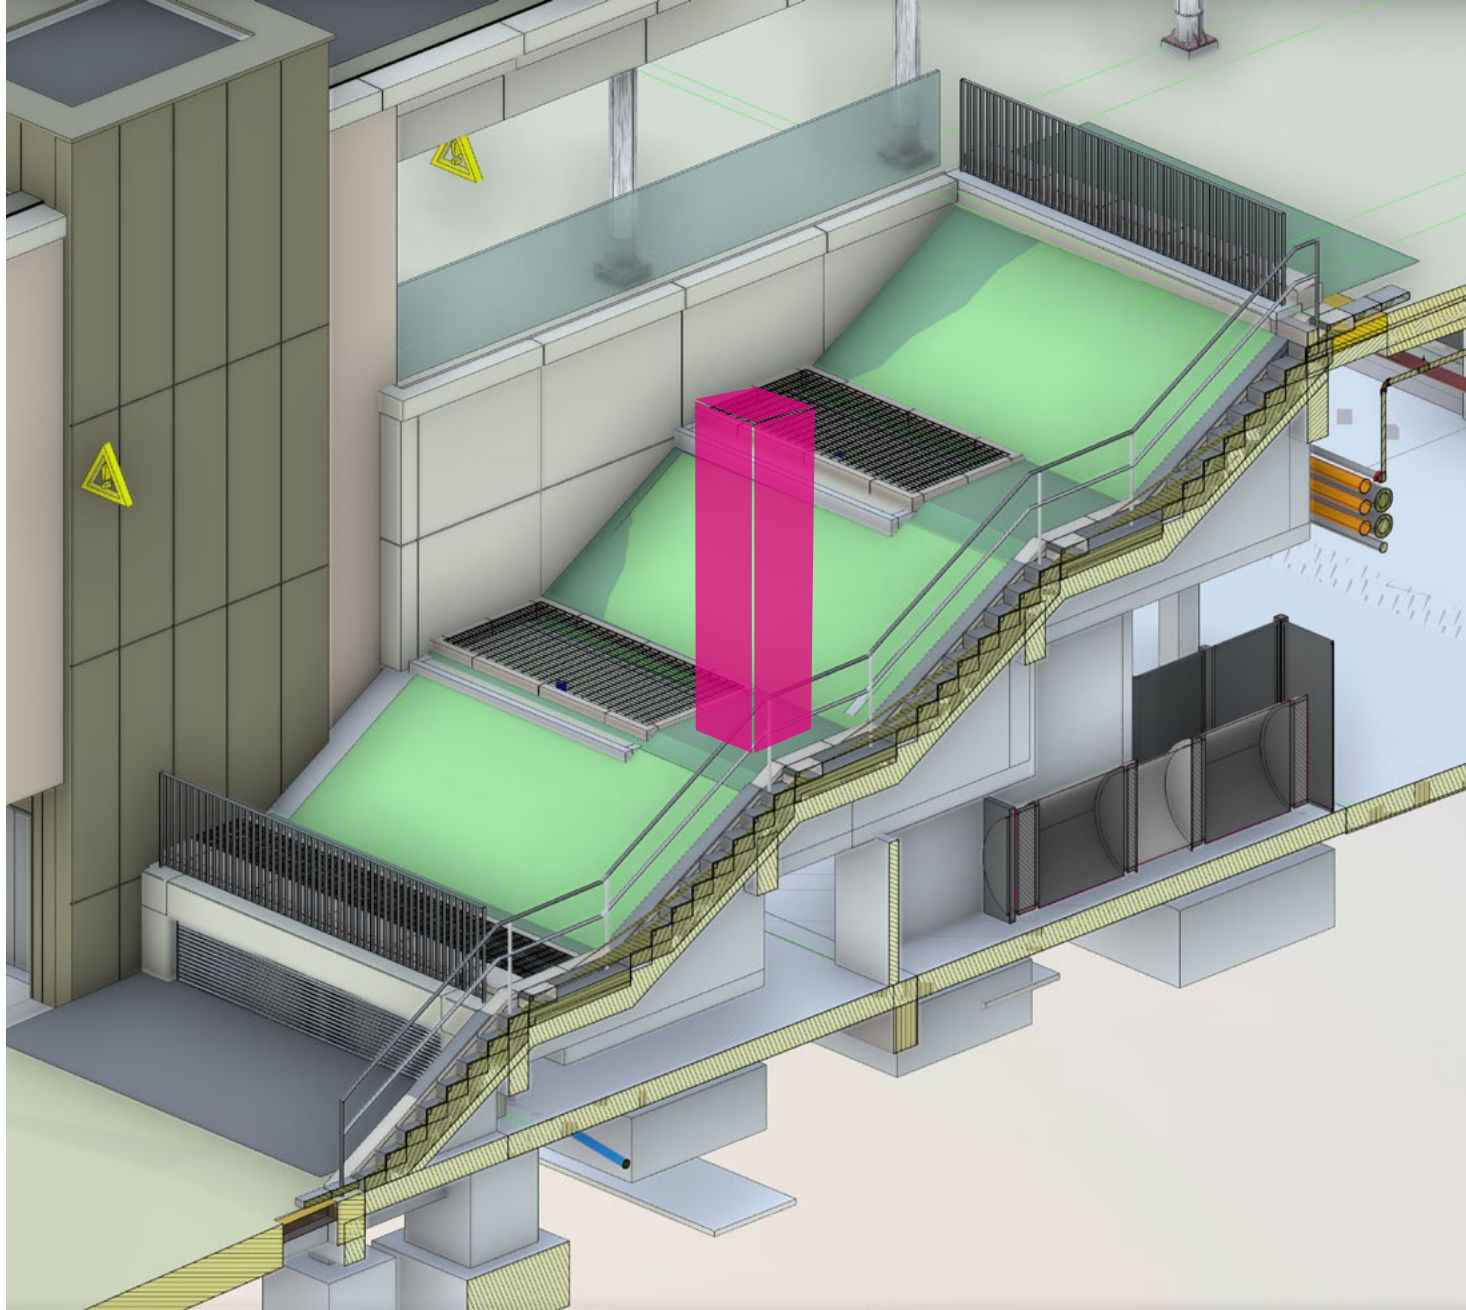

01 Location (Phase 1)
NTS

Shrewsbury, UK
www.fracreative.com

Our Cultural Heart
2607
Kirklees Council

Issue Date: 2026-08-18
SS / WM

C

Revision History:
A: 260505, First Issue
C: 260818, location updated

Notes:

A00

Site ID
DI-A00.02
Design Intent 021


C

Revision History:
A: 260505, First Issue
C: 260818, page added

Notes:

NOTE: Double sided.


550

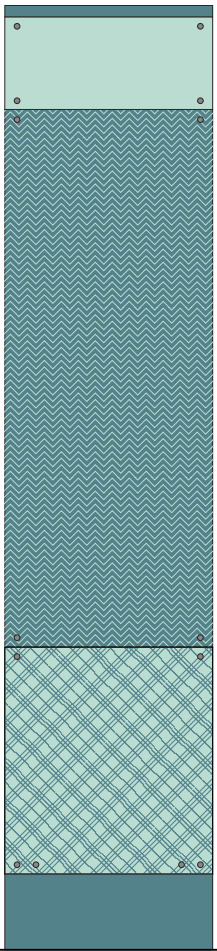

01 Side (Face C)
1:20

A00

Site ID
DI-A00.03
Design Intent 022

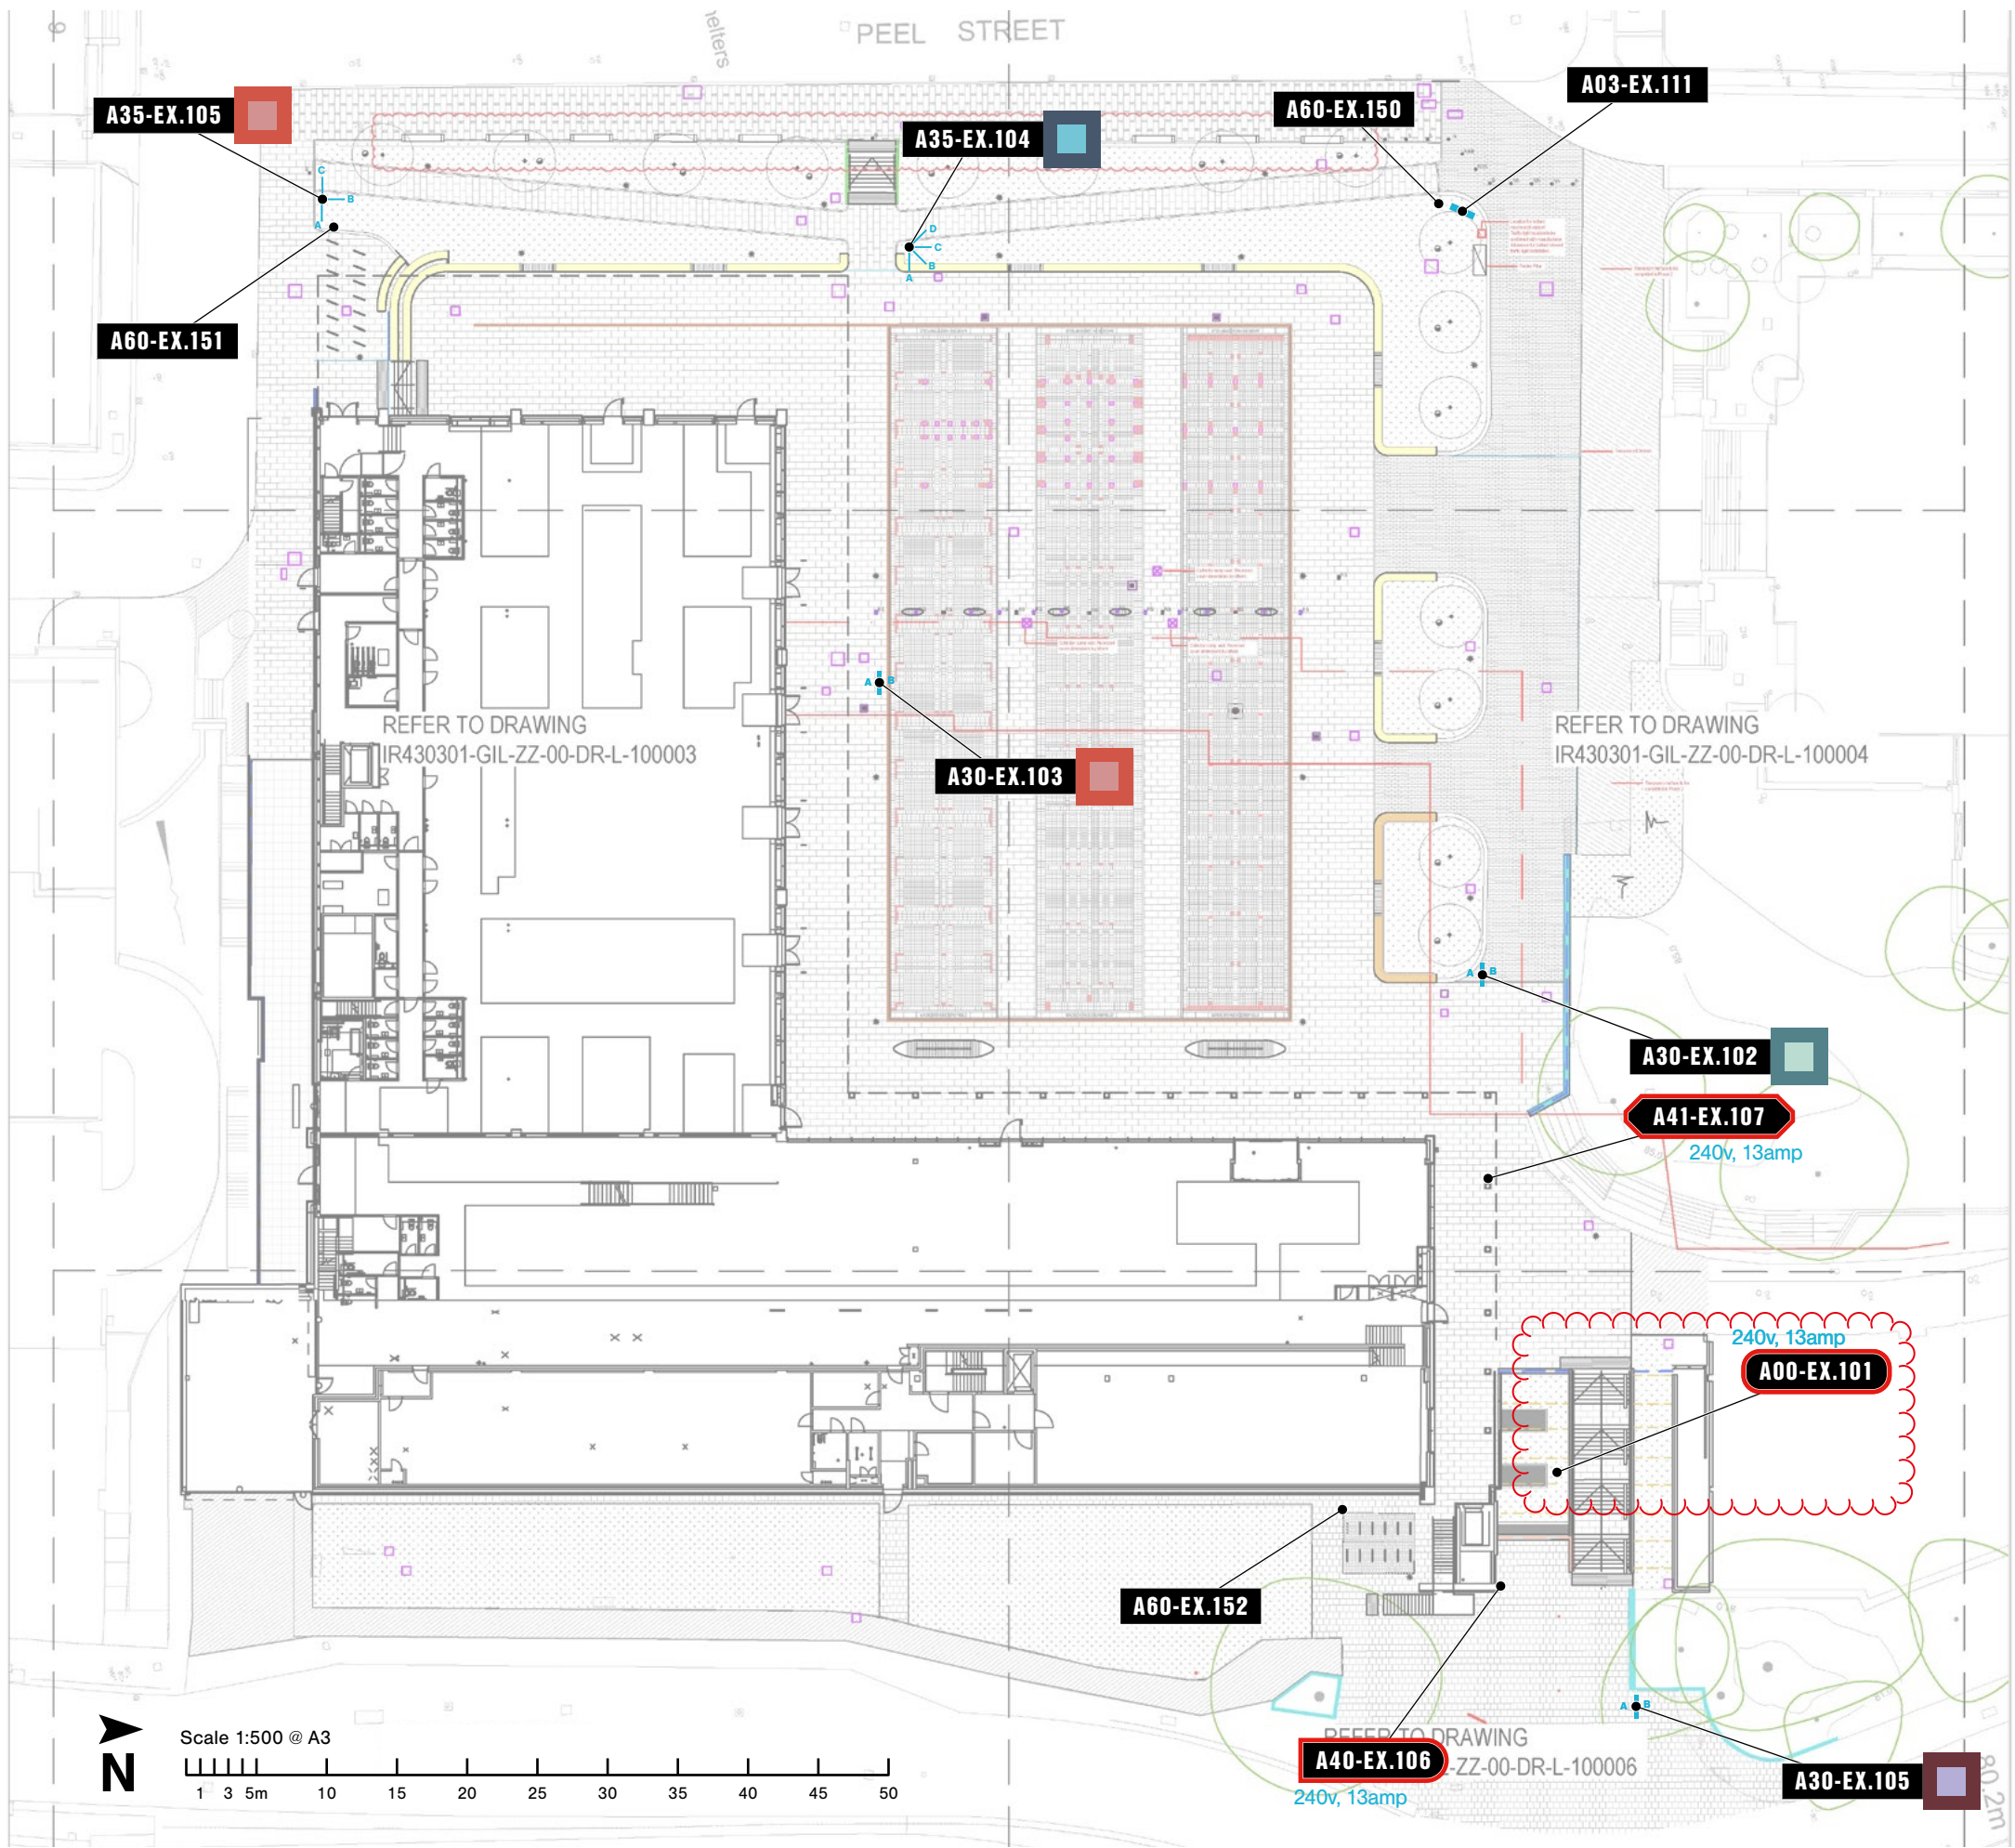


Shrewsbury, UK
www.fracreative.com

Our Cultural Heart
2607
Kirklees Council

Issue Date: 2026-08-18
SS / WM

C
Revision History:
A: 260505, First Issue
C:260818, A00 location updated

Notes:

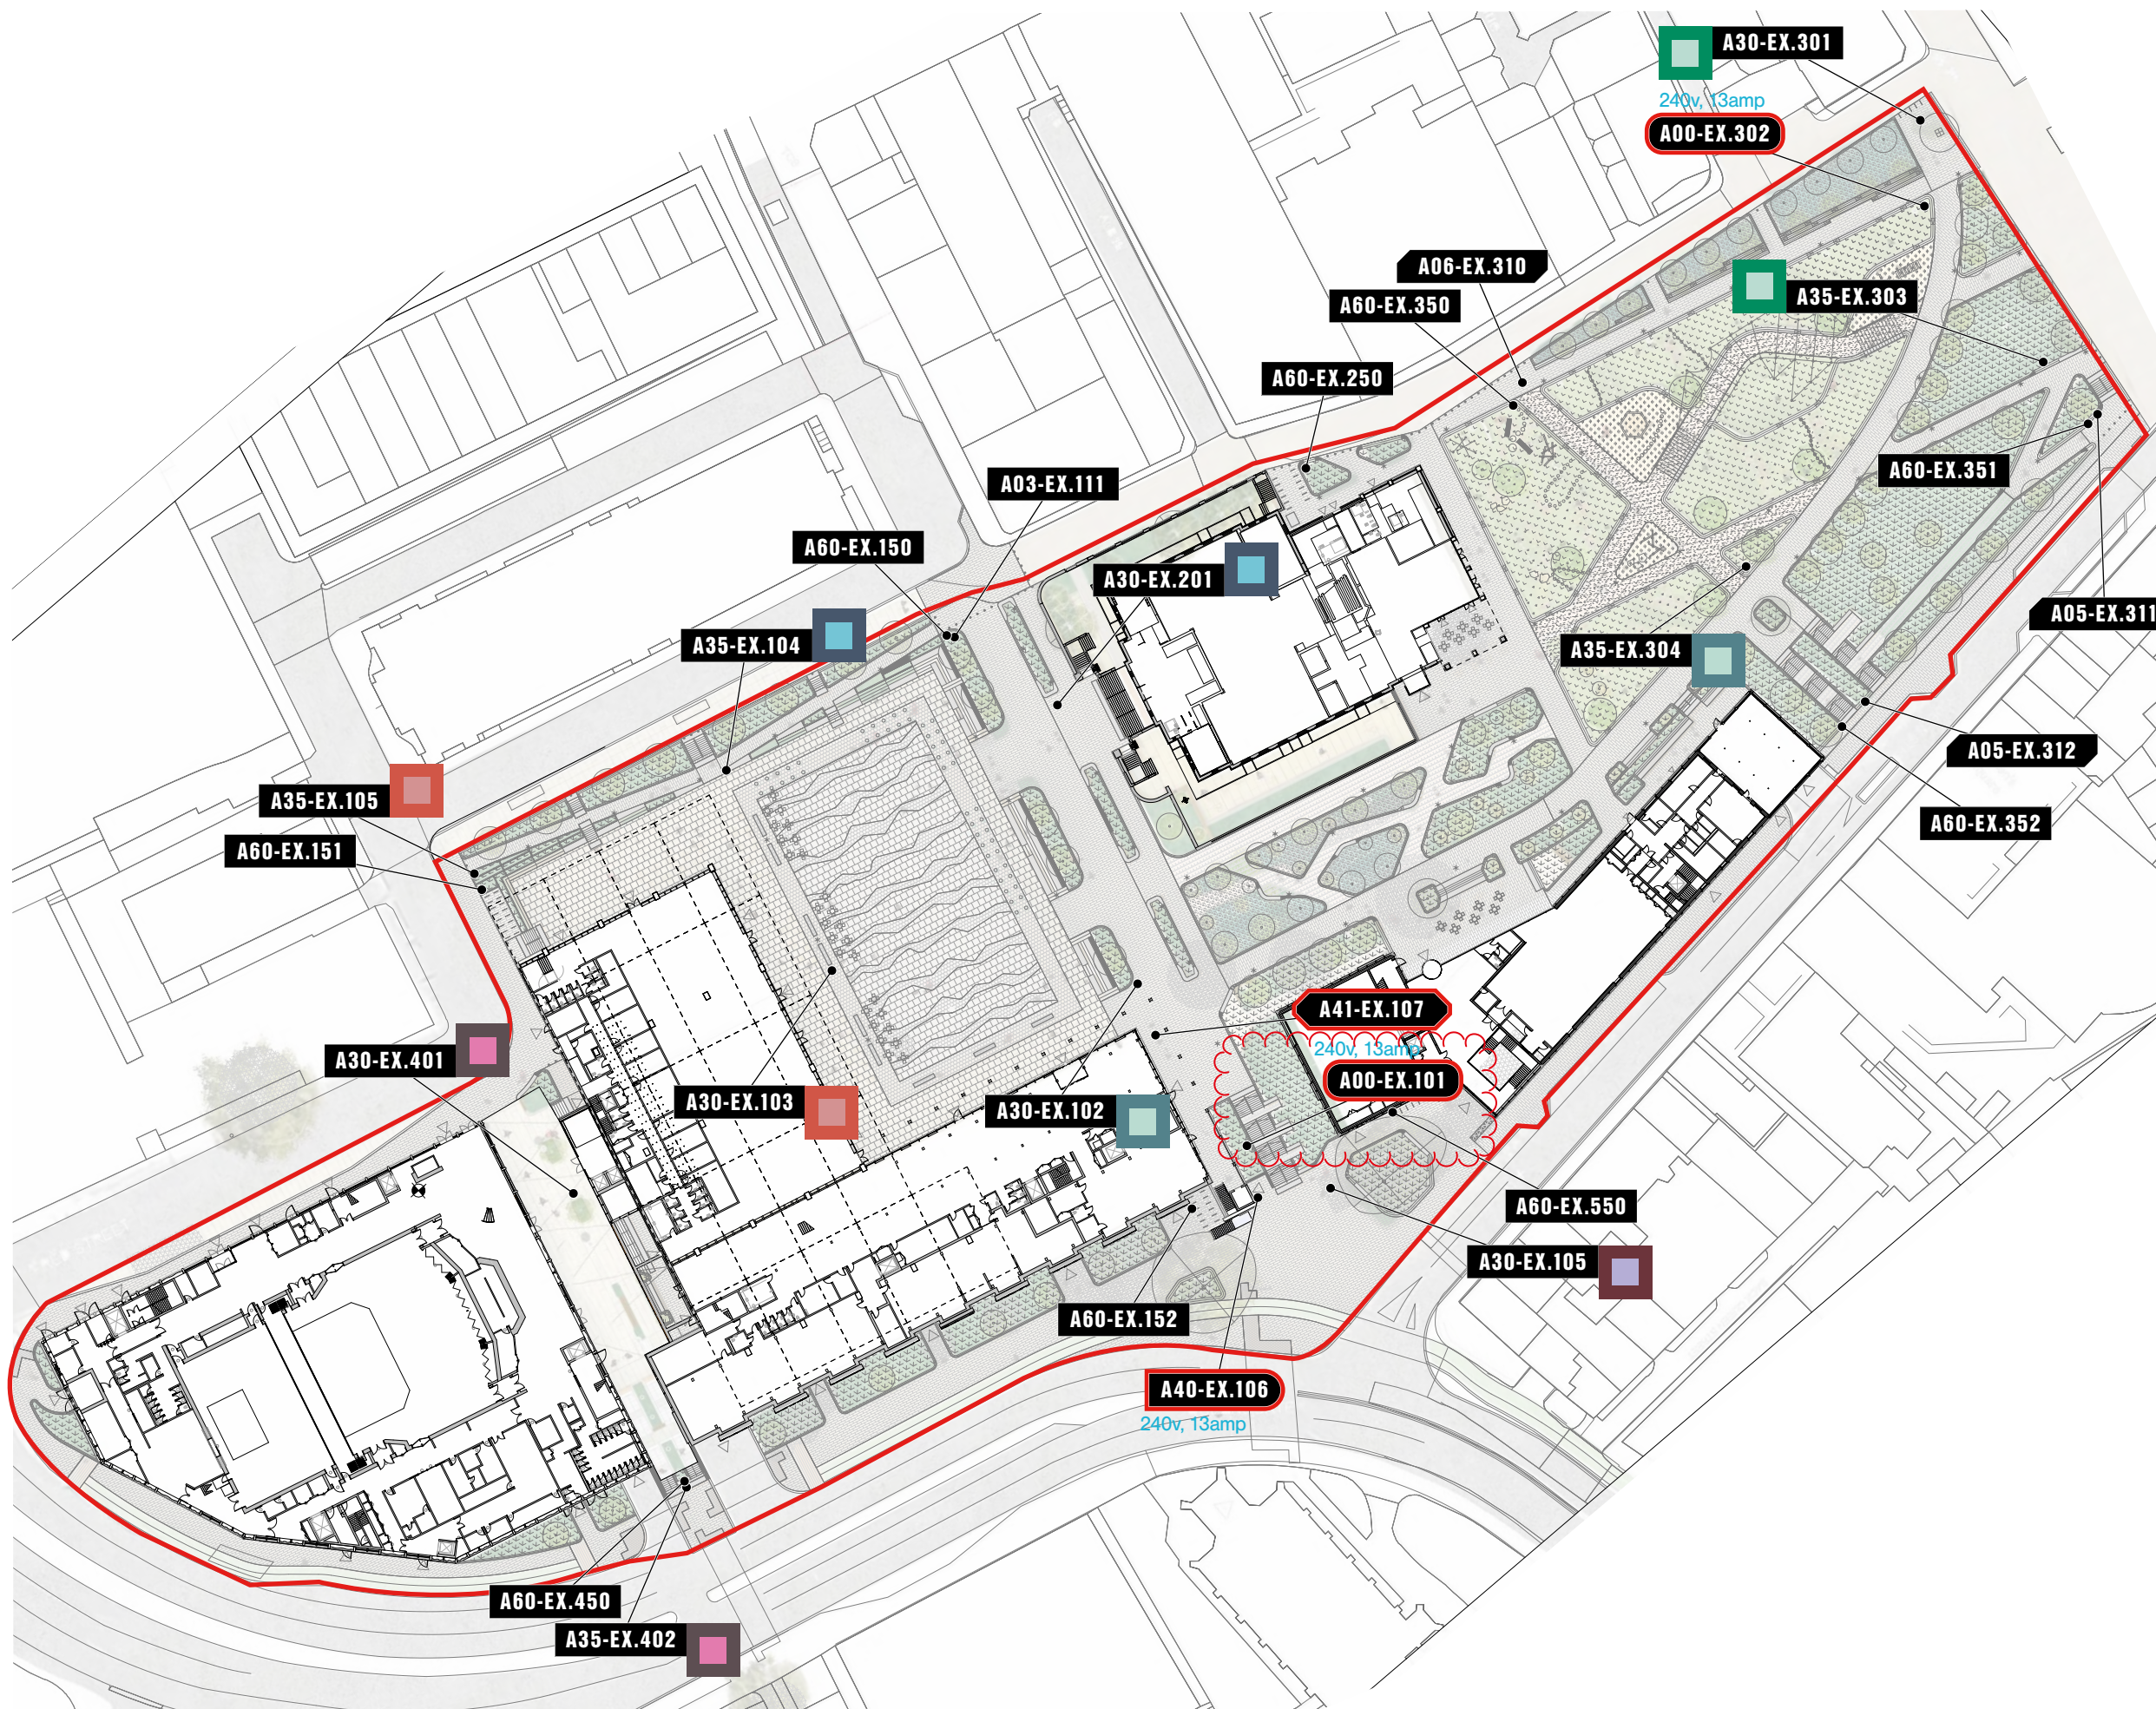

Shrewsbury, UK
www.fracreative.com

Our Cultural Heart
2607
Kirklees Council

Issue Date: 2026-08-18
SS / WM

C

Revision History:
A: 260505, First Issue
C:260818, A00 location updated

Notes:

LP-EX

Exterior Location Plan
LP-EX.01
Location Plans 048