
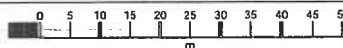



# LOCATION PLAN 1:1250

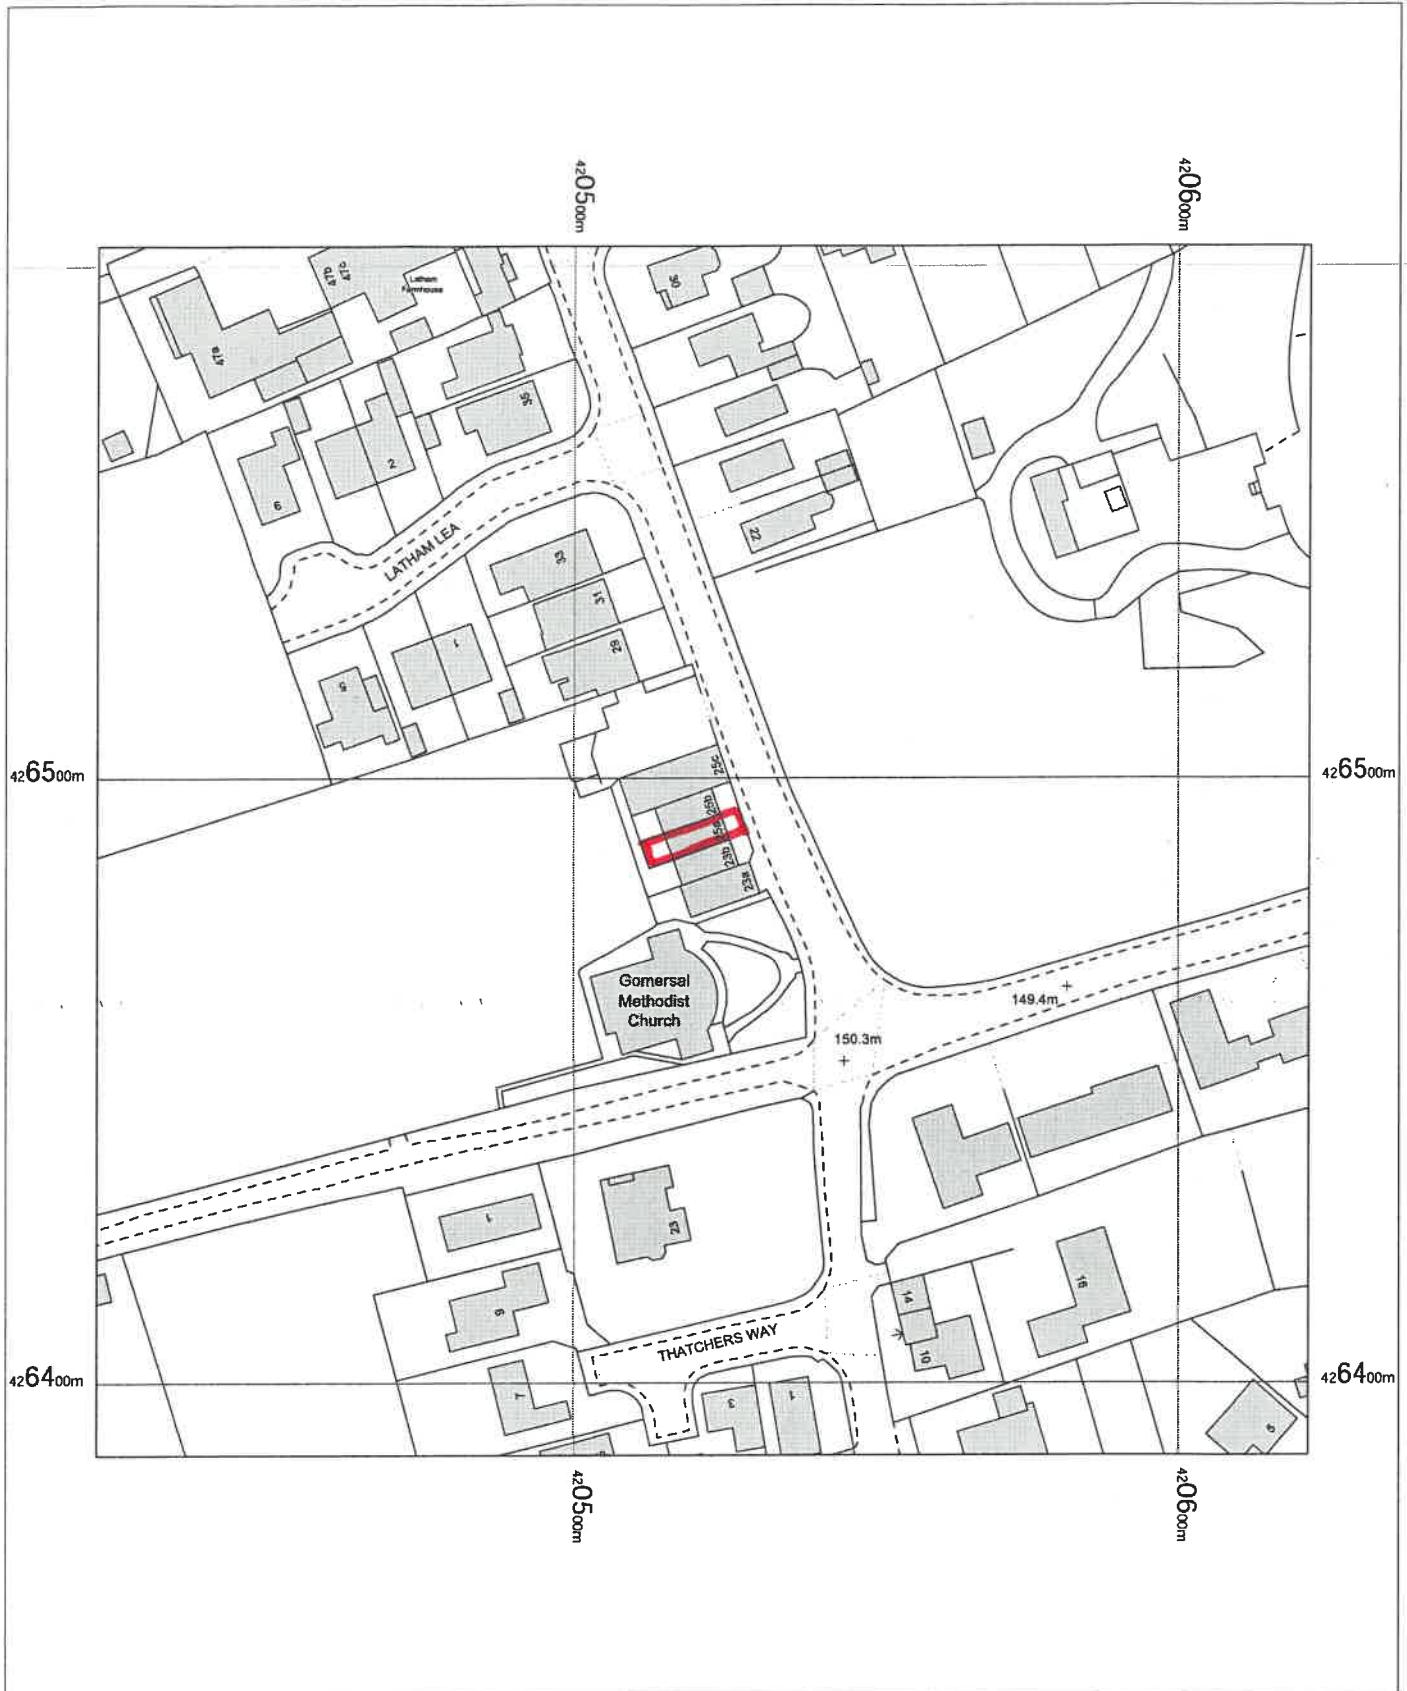

OS MasterMap 1250/2500/10000 scale  
Wednesday, July 15, 2026, ID: BW1-01288033  
[maps.blackwell.co.uk](http://maps.blackwell.co.uk)

1:1250 scale print at A4, Centre: 420521 E, 426488 N

©Crown Copyright Ordnance Survey. Licence no.  
100041041

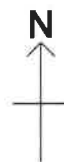

**BLACKWELL'S**  
MAPPING SERVICES  
PERSONAL & PROFESSIONAL MAPPING  
[www.blackwellmapping.co.uk](http://www.blackwellmapping.co.uk)

TEL: 0800 151 2612  
[maps@blackwell.co.uk](mailto:maps@blackwell.co.uk)

