
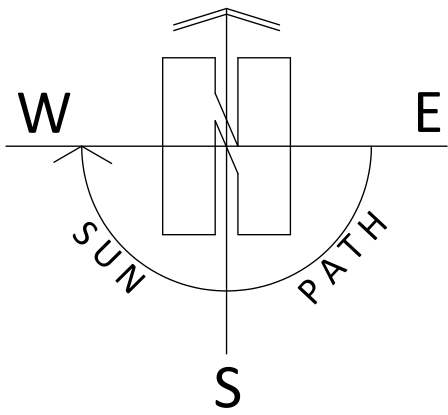


1:1250

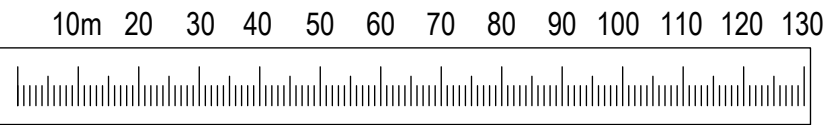

Site Location

SE 14738 06000
X - (Eastings) 414738
Y - (Northings) 406000
Latitude 53.550432
Longitude -1.7790292

Site Area (shaded red) = 0.036 Hectares
Application Site Area (edged red) = 0.14 Hectares



© Crown copyright 2026 Ordnance Survey 100053143

Project
Erection of a Detached Dwelling on land off
Longley Edge Road, Hade Edge, Holmfirth,
HD9 1RS
Client

Mr A Brammall

Drawing Title/Issue

Location Plan

scale 1:1250
date 03/2026
sheet size A3
dwg. no. 26/1325/01b

ARCHITECTURE | PLANNING | DESIGN

Malkin Farm
Brow Lane
Holmfirth
HD9 2RJ
07946872499
paul@paulmatthewsarchitectural.co.uk
www.paulmatthewsarchitectural.co.uk

Do not scale from drawing, use figured dimensions only.

All dimensions must be checked and verified on site prior to commencement of works and architect to be notified of any discrepancies.

The copyright for these drawings remains the property of Paul MatthewsArchitectural Ltd. They must not be reproduced in any way without prior written consent from the originator (Paul MatthewsArchitecturalLtd).