




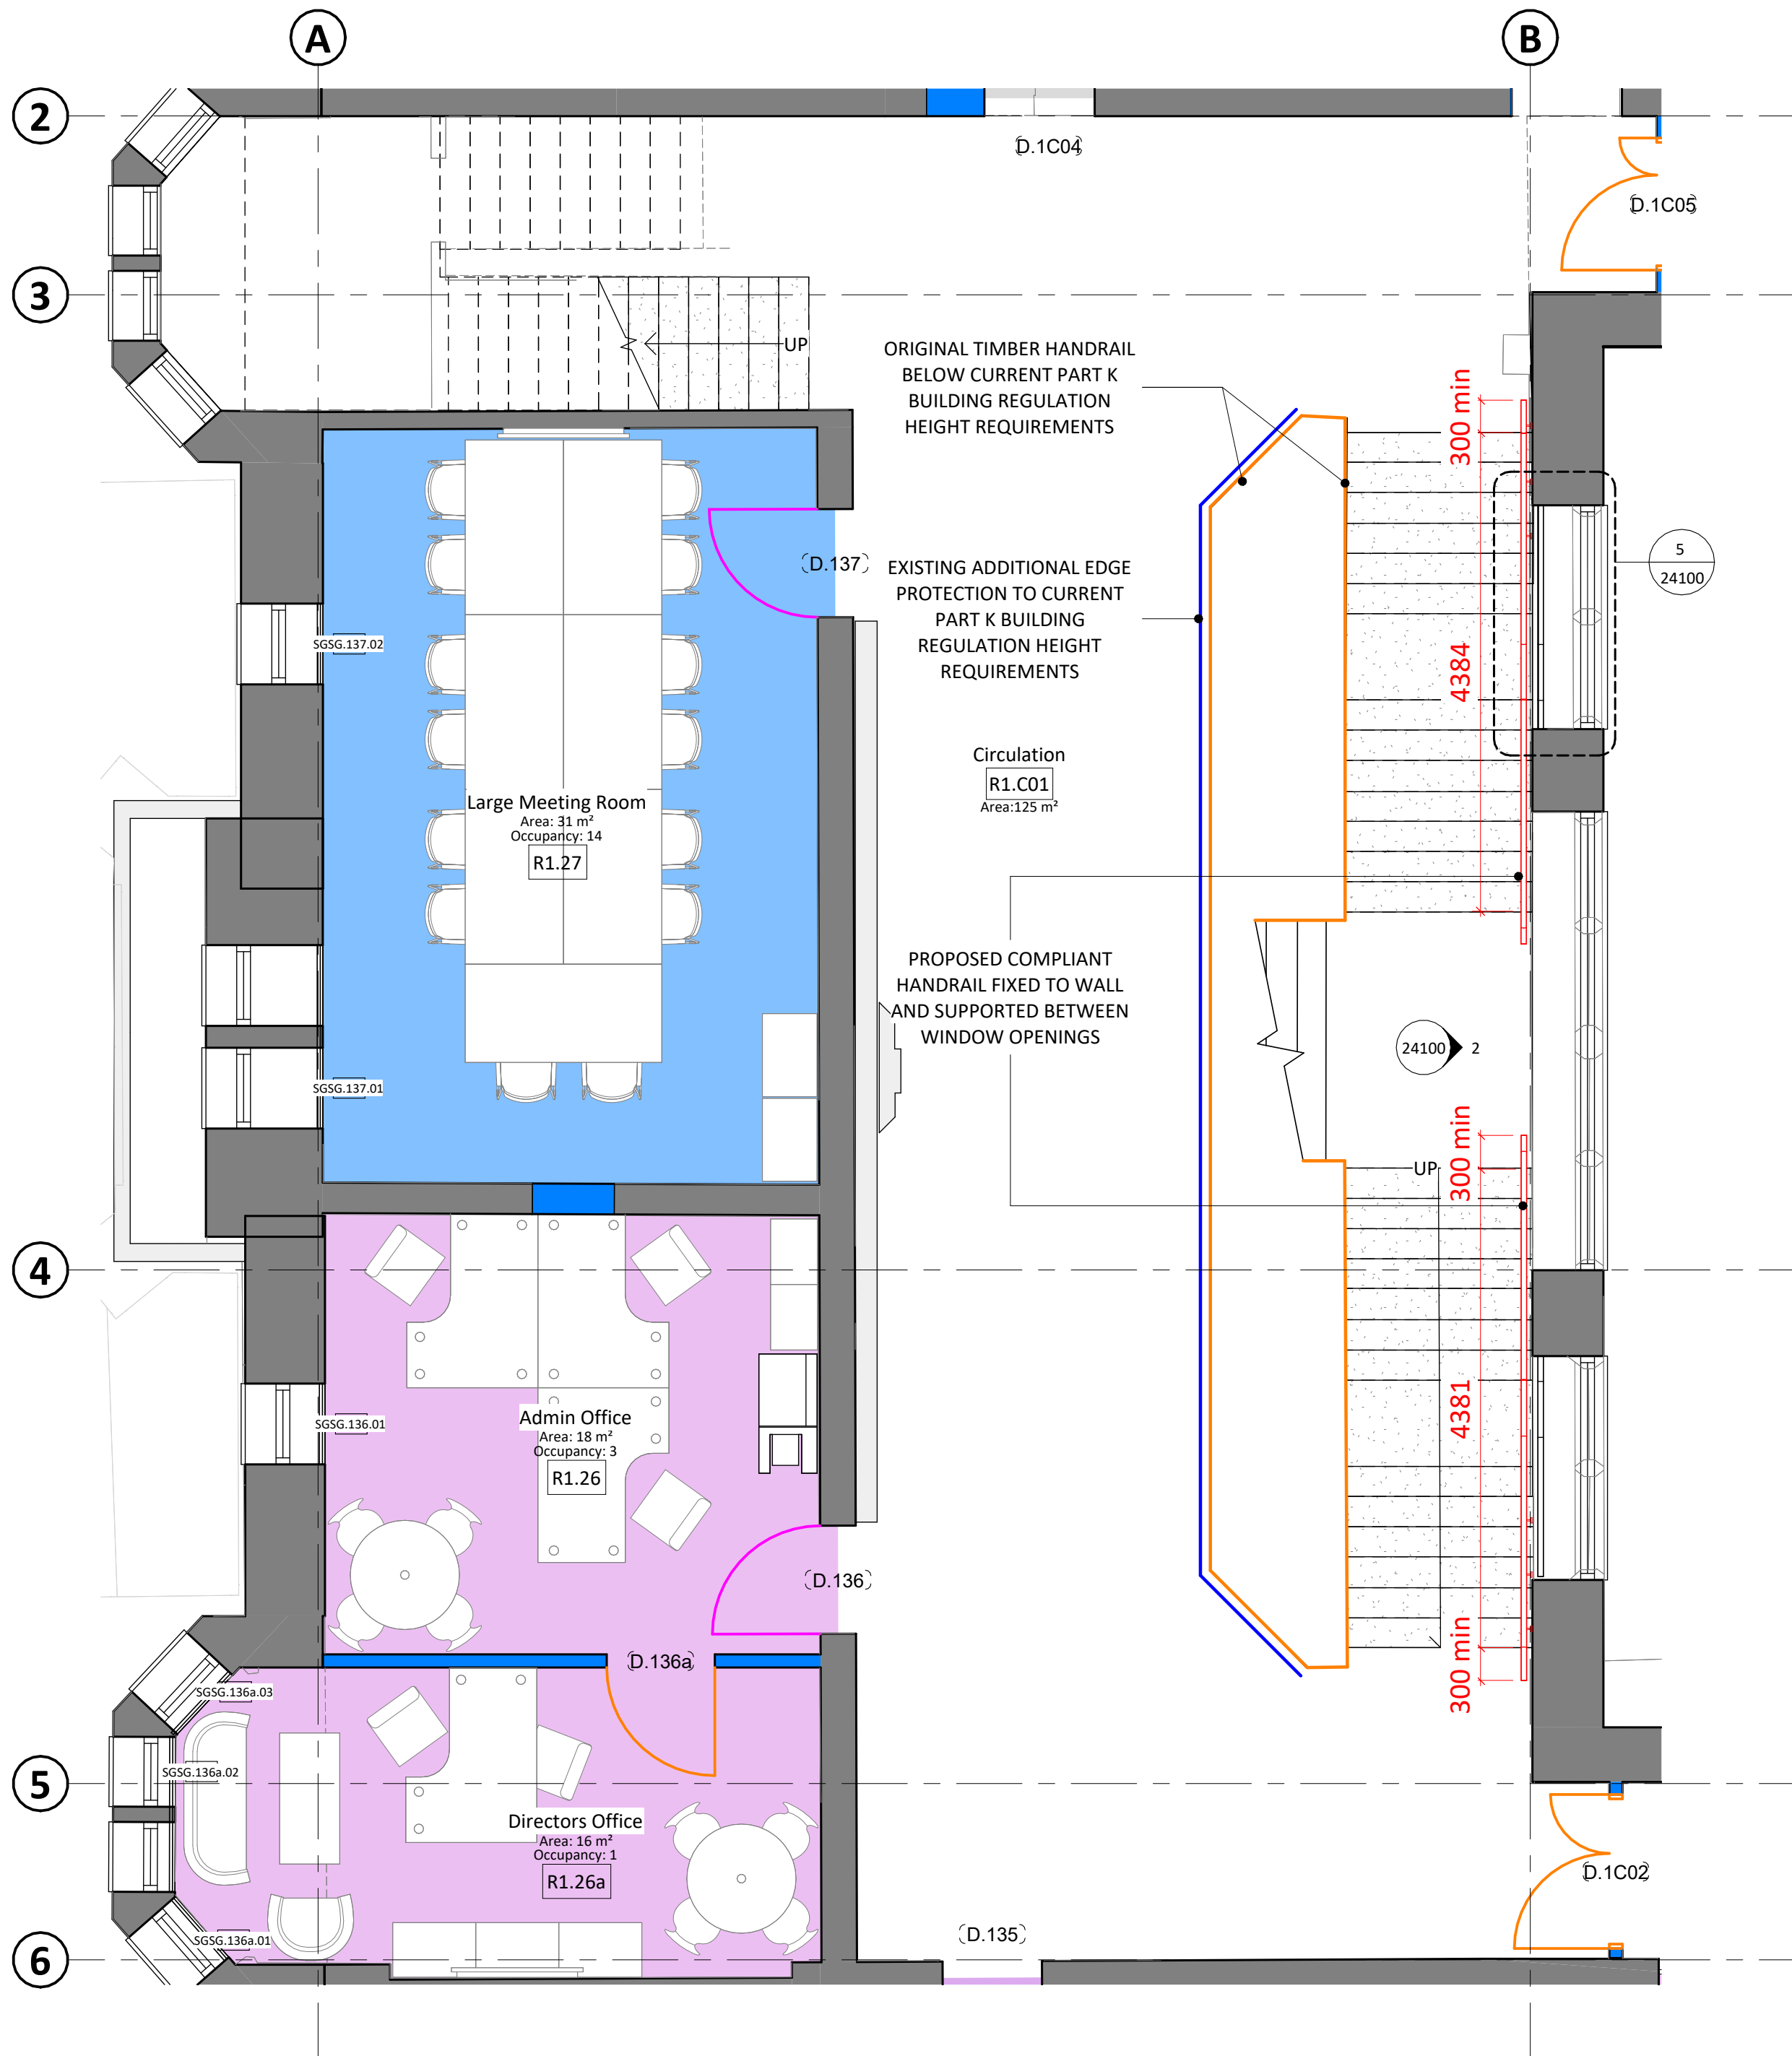


1. Main Staircase Handrail Plan
SCALE - 1 : 50@A1

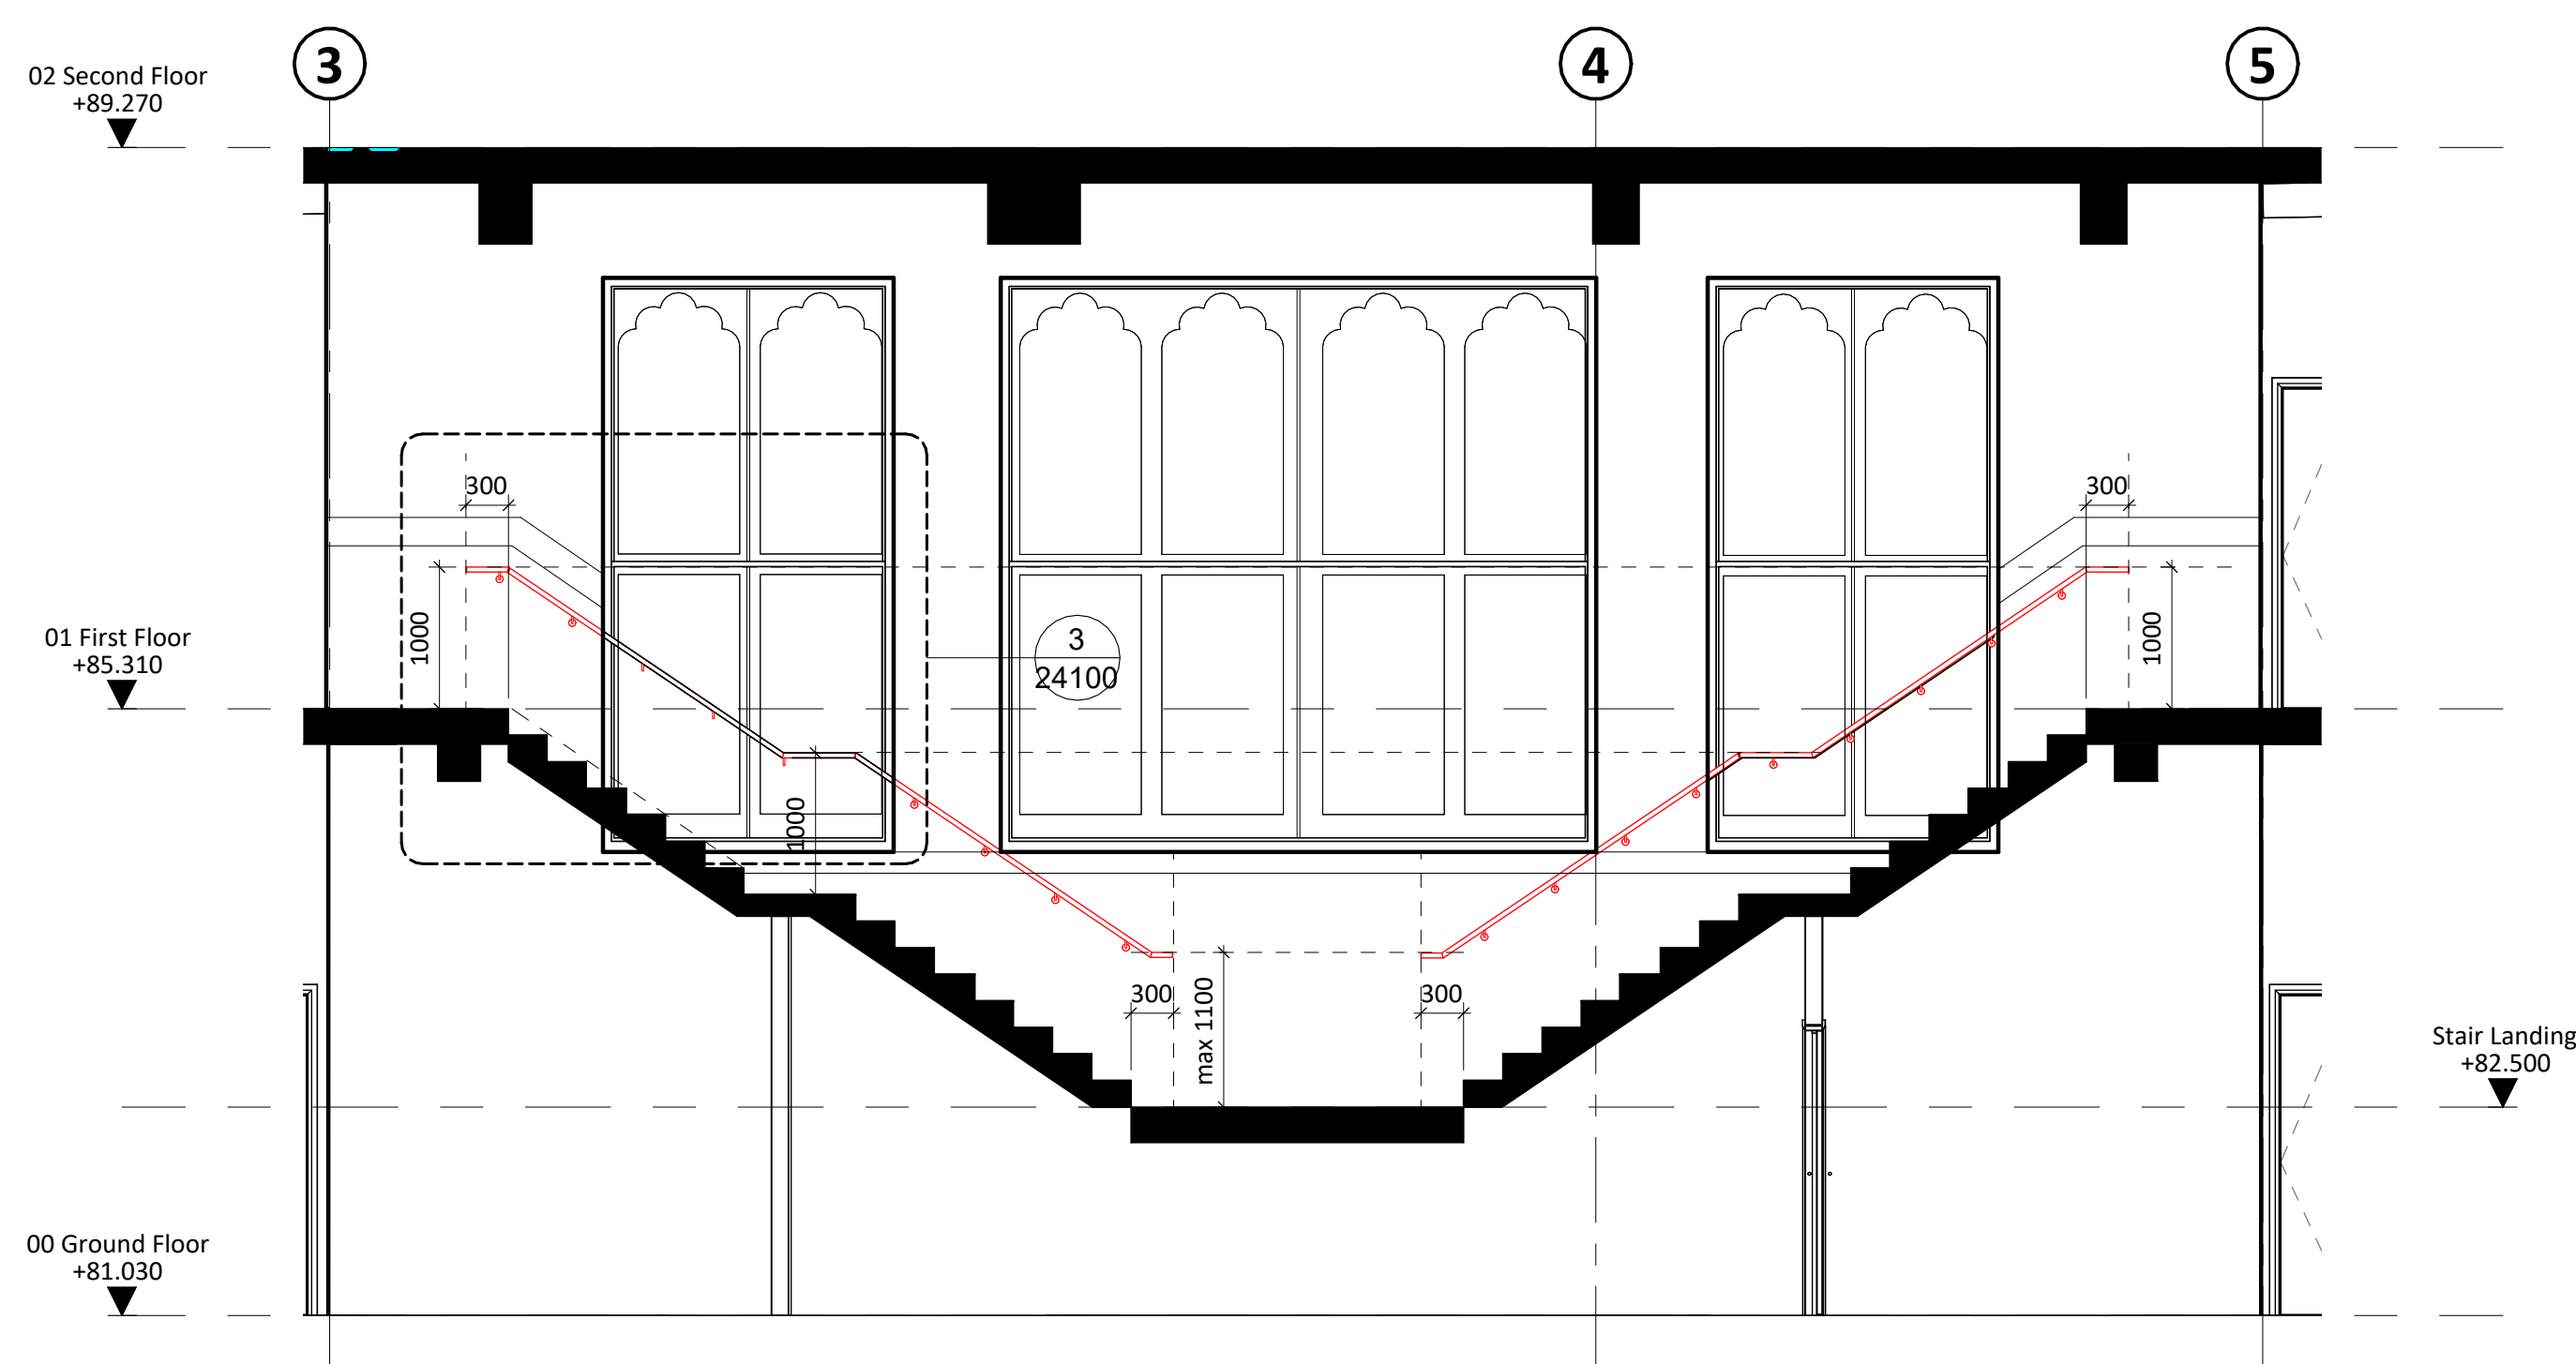

2. Main Staircase Handrail Elevation
SCALE - 1 : 50@A1


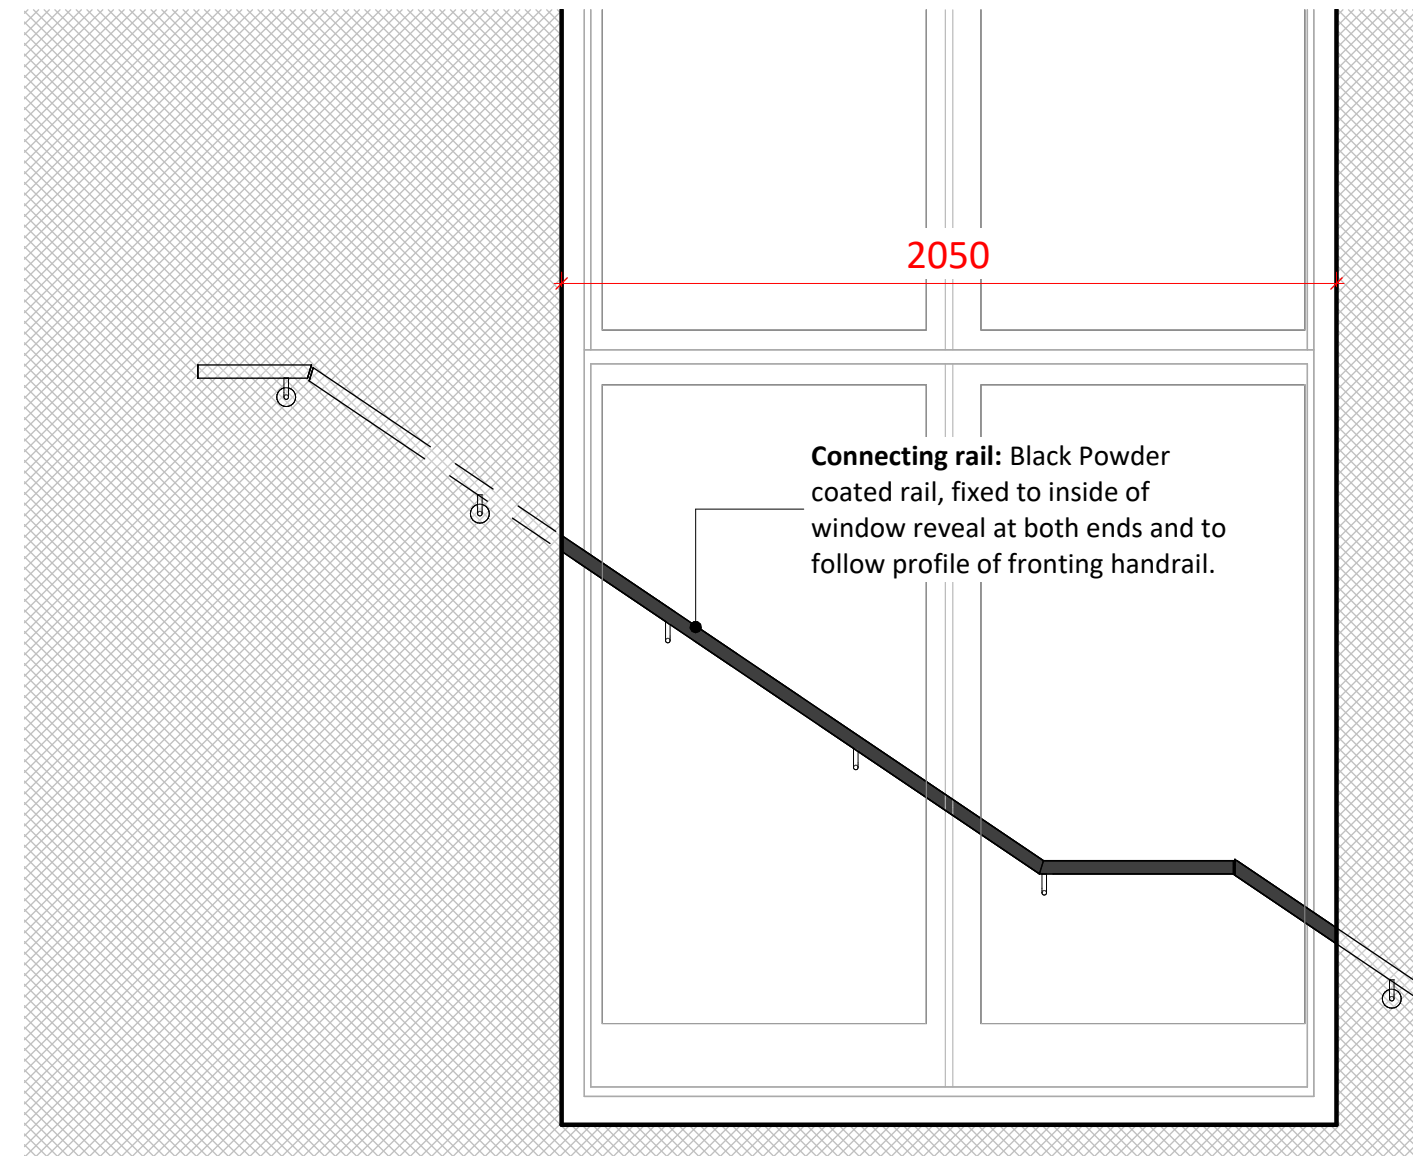


3. Main Staircase Handrail Elevation Callout
SCALE - 1 : 20@A1

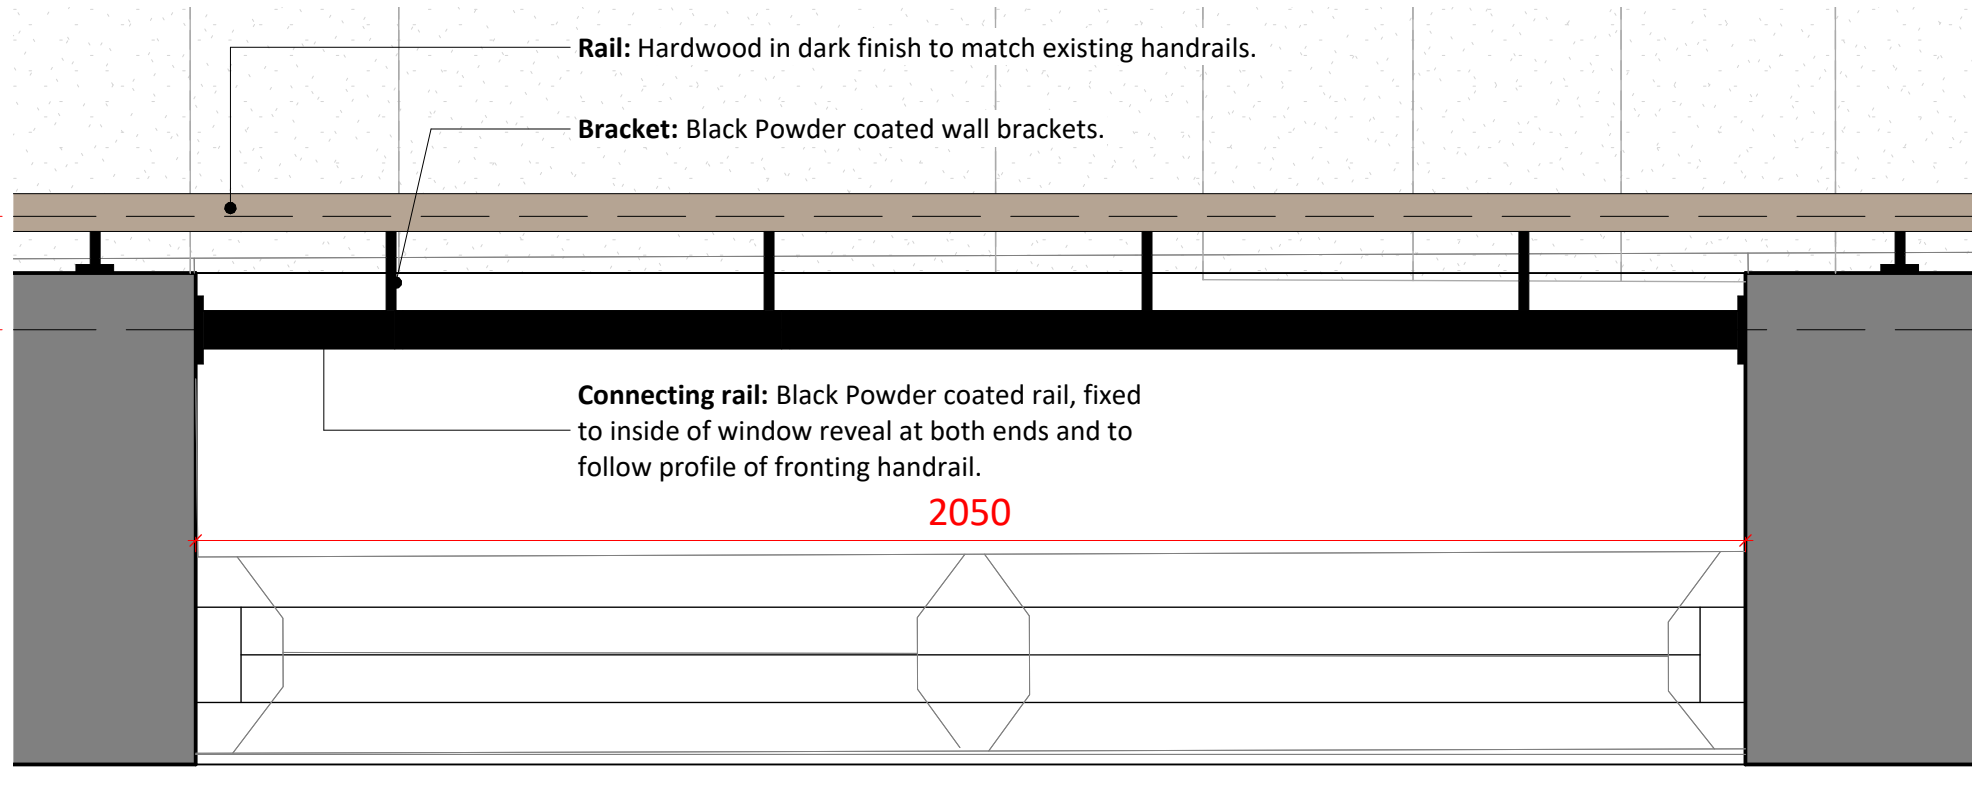

5. Main Staircase Handrail Plan - Callout 1
SCALE - 1 : 10@A1

INDICATIVE HANDRAIL MATERIALS
-DARK HARDWOOD HANDRAIL TO MATCH EXISTING .
-BLACK POWDER COATED WALL BRACKETS

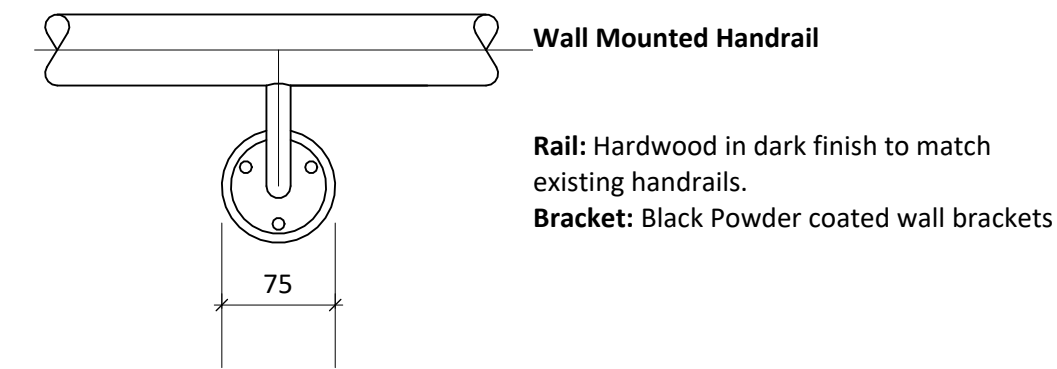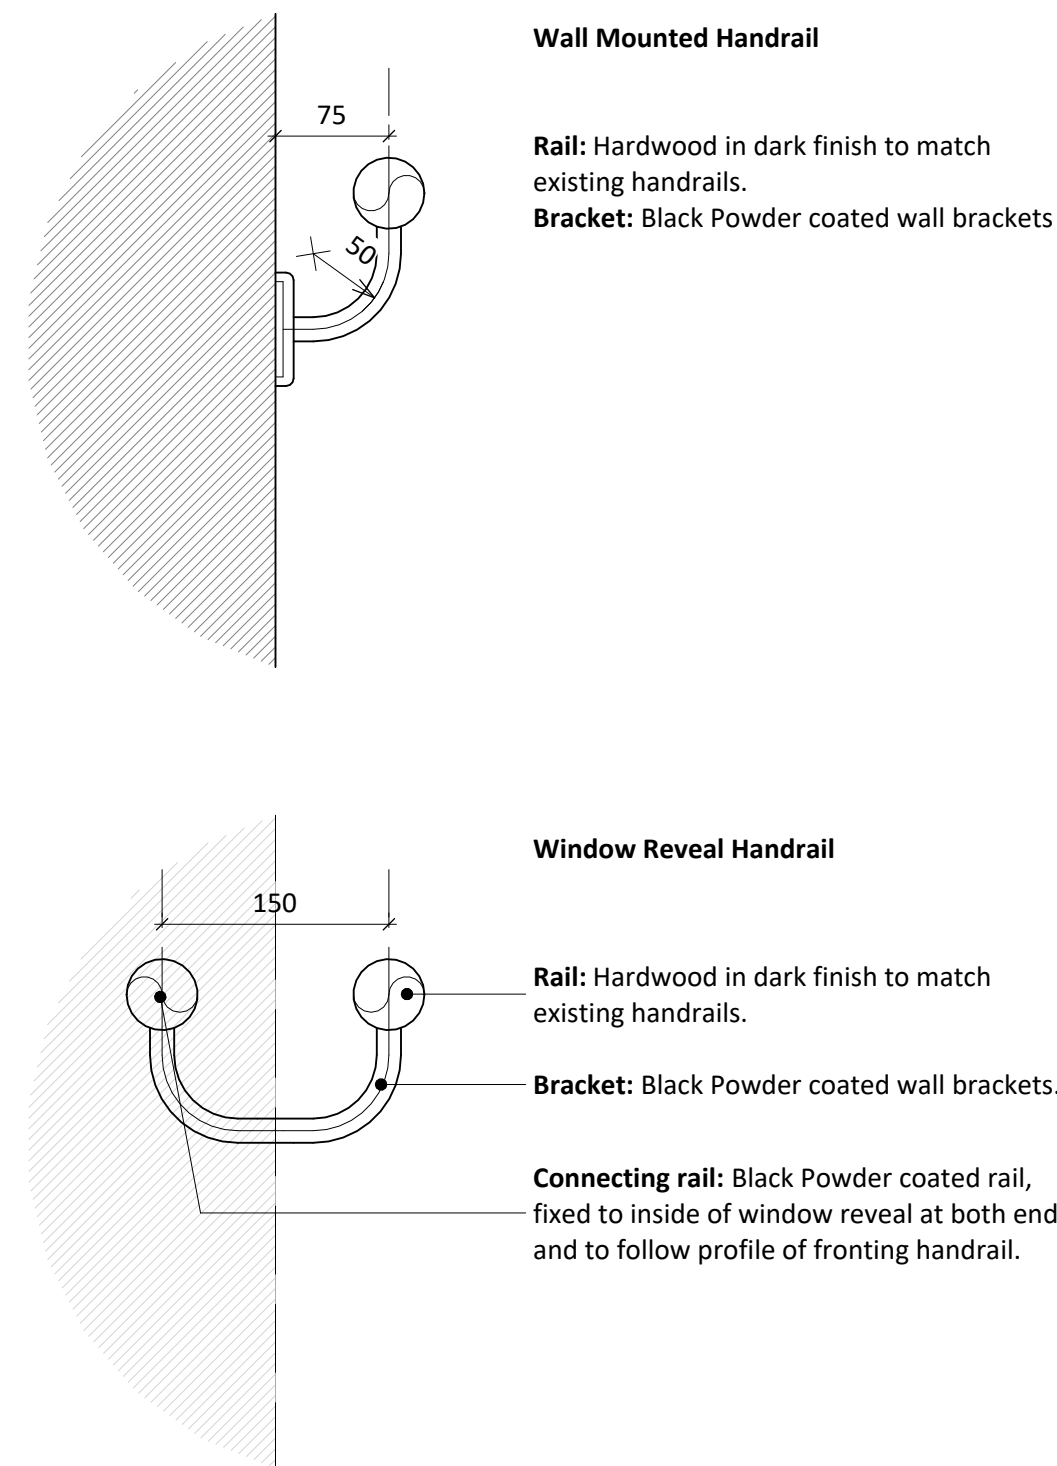

Wall Mounted Handrail
Components:
Rail: Hardwood in dark finish to match existing handrails (ORBIS by Delta Balustrades or equal approved, refer to manufacturer for options).
Bracket: Black Powder coated wall brackets (See Fixing Details).
Connecting rail: Black Powder coated rail.

4. Balustrade Fixing Detail
SCALE - 1 : 5@A1

This drawing is purely for discussion purposes only. It is not to be taken as a proposal for construction detailing, and instead it is primarily intended to convey the overall spatial layout of the building or parts of it. Please refer to the developed production information drawings for detail, construction and measurement purposes.

Do not scale from this drawing for construction or acquisition purposes. Responsibility is not accepted for errors made by others in scaling from this drawing. All construction information must be taken from figured dimensions only. All dimensions and levels must be checked on site and discrepancies between drawings and specification must be reported to GSSArchitecture. © Copyright GSSArchitecture. Ordnance Survey © Crown Copyright 2026. All rights reserved. Licence number GSS 100017356. Map Data Copyright 2026 Google. Registered Office: 35 Headlands, Kettering, Northants, NN15 7ES. Tel: 01536 513 165. Email: studio@gssarchitecture.com

Key Plan

Legend

Rev	Date	Drn	Chk	Description
GSSarchitecture KETTERING GLOUCESTER HARROGATE LEEDS MILTON KEYNES NEWCASTLE				
Project Title: Ramsden Building				
Client: University of Huddersfield				
Drawing Title: Proposed Additional Handrail				
Drawn By: CJPW	Checked By: ADP	Scale @A1: As indicated	Date: 02/07/2026	
Document Status: Preliminary Issue			Project No: UNI049M	
Drawn No: UHRAM-GSS-XX-ZZ-DR-A-24100			Rev:	