


GENERAL NOTES
• To be read with all documents of Pre-Construction Information.
• Drawings only warranted for Construction use after Building Control Plans Check approval, with any conditions discharged.
• Any structure described on this drawing is indicative only.

DIMENSIONS
• Follow figured dimensions only. Do not scale for Construction.
• Dimensions in millimetres, to structure UNO.
• Dimensions for Statutory Approval purposes ONLY, Contractor MUST take site dims for construction & manufacture.



COPYRIGHT
Copyright is the property of Fern Architecture Limited. Liability is owed ONLY to the person(s) commissioning, for the purposes issued.

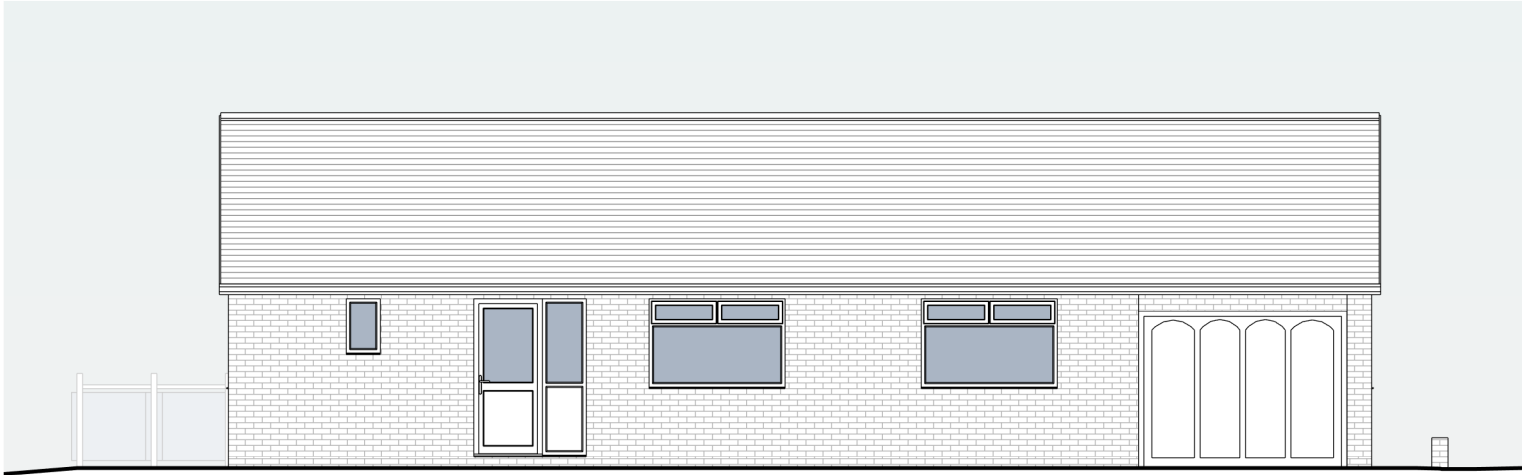


N Front
1:100



S Rear
1:100

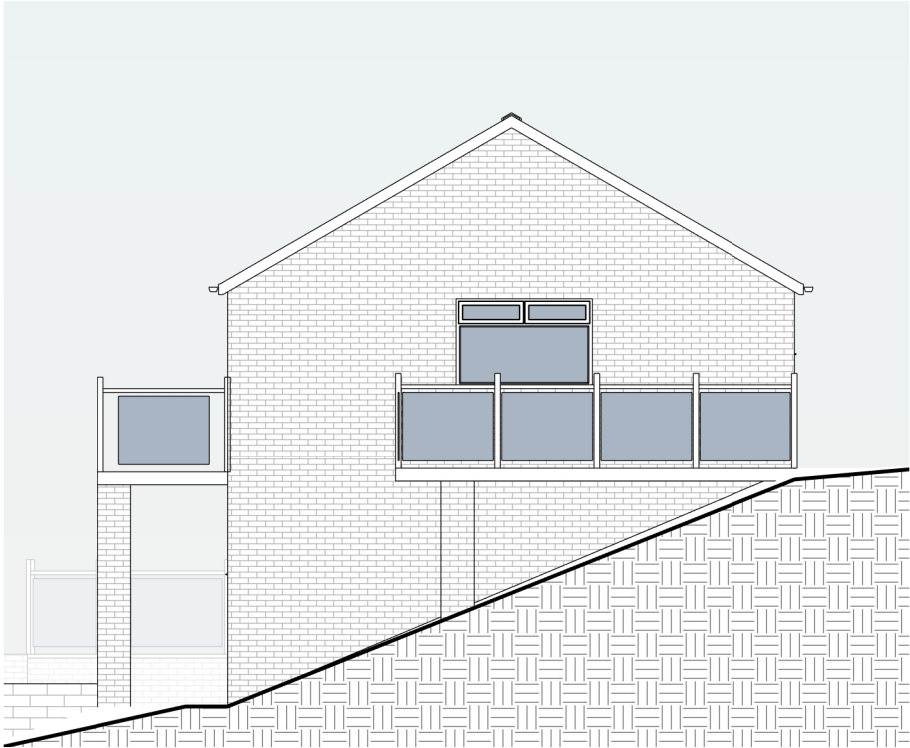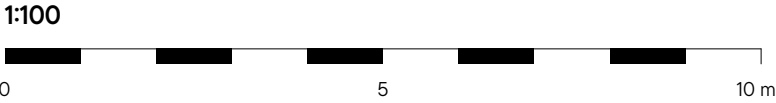

E East Side
1:100

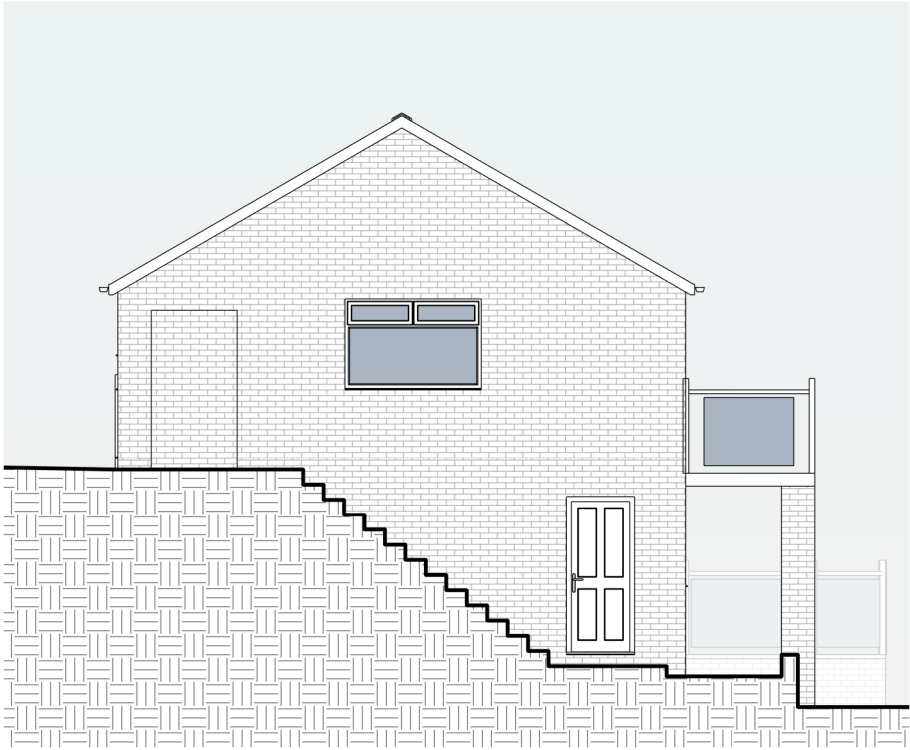

W West Side
1:100



Fern
Architect

16 Shaw Close, Haverthwaite Road
Bradford, BD15 0DQ

07849 816250

Revisions

A26.217

Sally Elliot

159 Foxroyd Lane
Dewsbury
WF12 0LT

1:100

12/01/26

WS1 - Survey

Elevations

1-200