
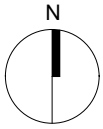
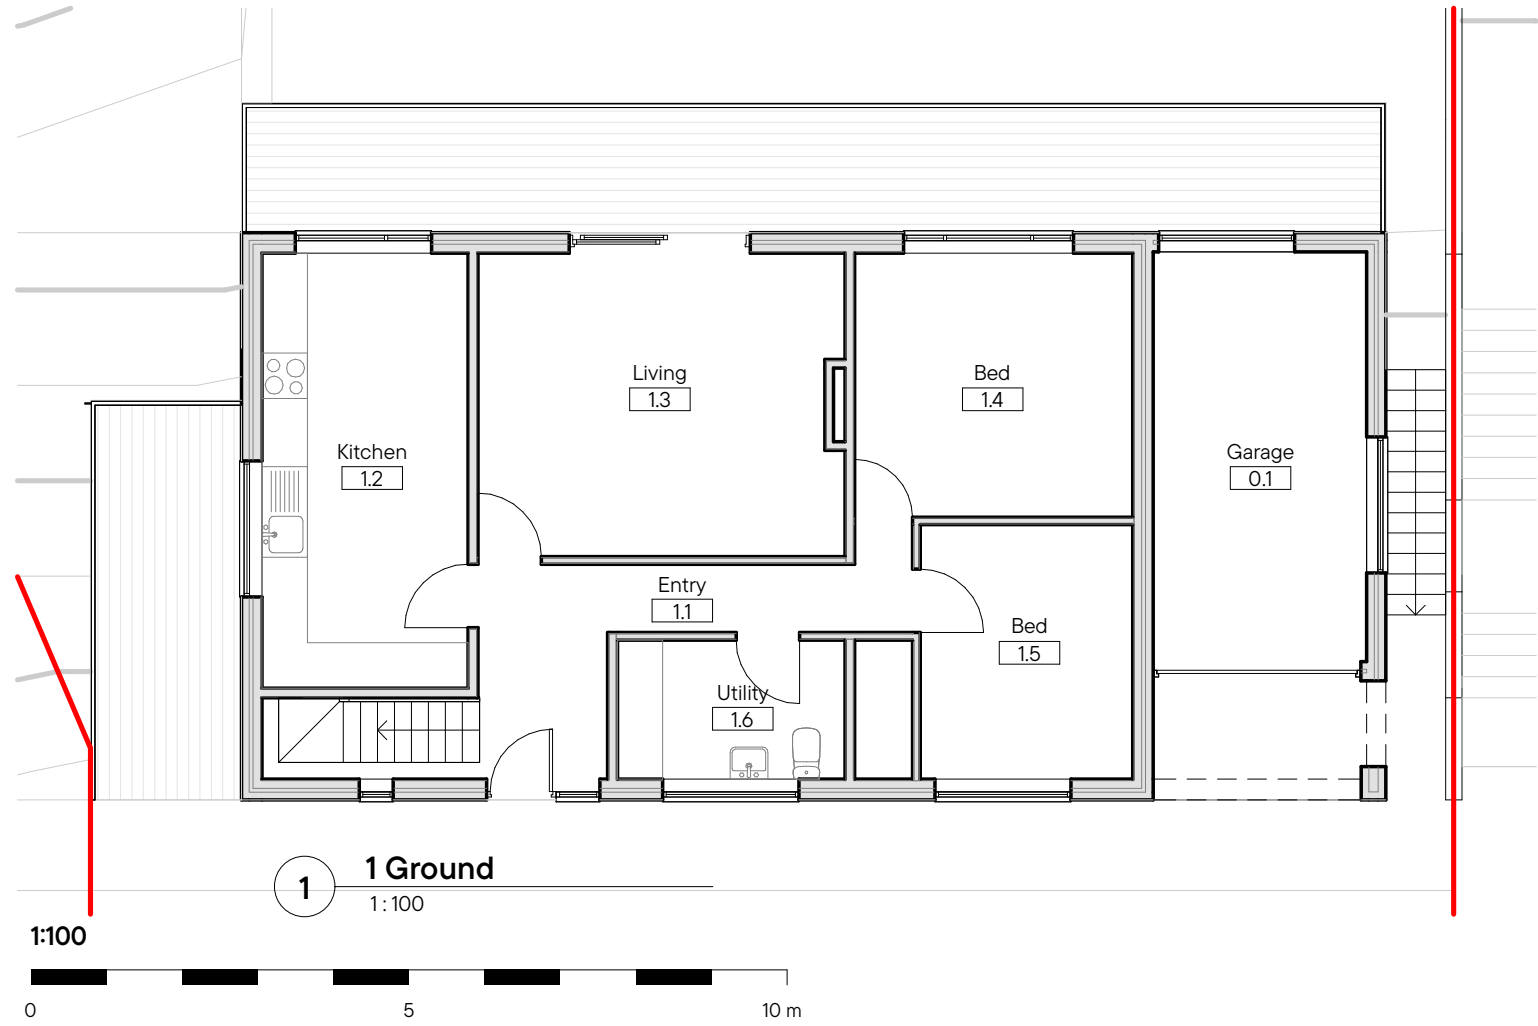


GENERAL NOTES
• To be read with all documents of Pre-Construction Information.
• Drawings only warranted for Construction use after Building Control Plans Check approval, with any conditions discharged.
• Any structure described on this drawing is indicative only.
DIMENSIONS
• Follow figured dimensions only. Do not scale for Construction.
• Dimensions in millimetres, to structure UNO.
• Dimensions for Statutory Approval purposes ONLY, Contractor MUST take site dims for construction & manufacture.
COPYRIGHT
Copyright is the property of Fern Architecture Limited. Liability is owed ONLY to the person(s) commissioning, for the purposes issued.

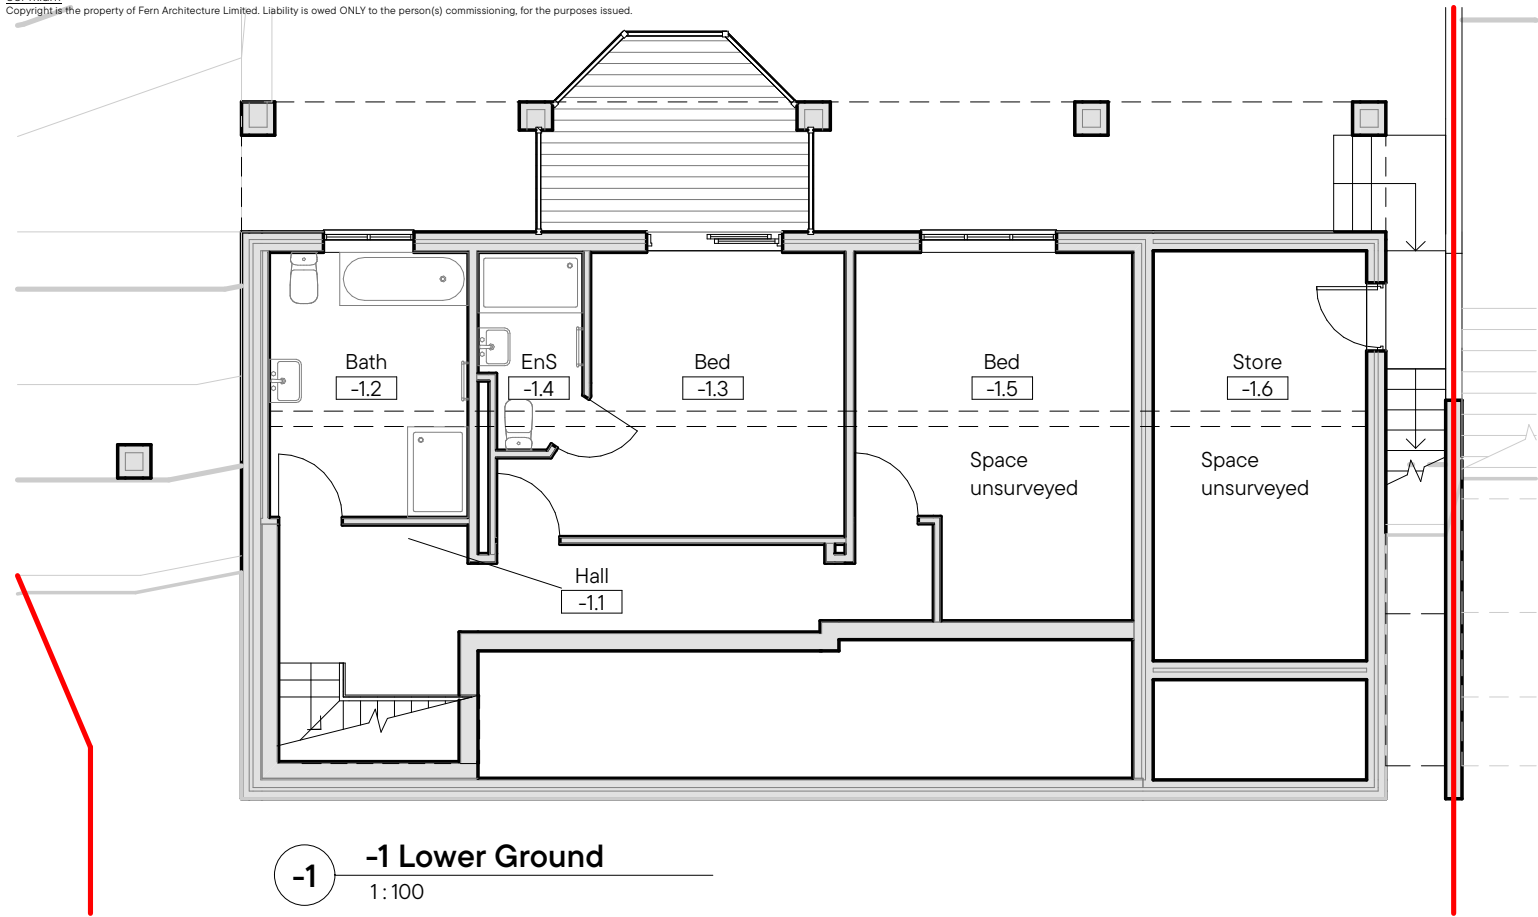

Fern
Architect

16 Shaw Gate, Haworth Road
Bradford, BD5 0DQ
07849 816250

A26.217

Sally Elliot

As indicated

12/01/26

WS1 - Survey

Layouts

159 Foxroyd Lane
Dewsbury
WF12 0LT

1-100