

GENERAL NOTES


- To be read with all documents of Pre-Construction Information.
- Drawings only warranted for Construction use after Building Control Plans Check approval, with any conditions discharged.
- Any structure described on this drawings is indicative only.

DIMENSIONS

- Follow figured dimensions only. Do not scale for Construction.
- Dimensions in millimetres, to structure UNO.
- Dimensions for Statutory Approval purposes ONLY. Contractor MUST take site dims for construction & manufacture.

COPYRIGHT

Copyright is the property of Fern Architecture Limited. Liability is owed ONLY the person(s) commissioning, for the purposes issued.

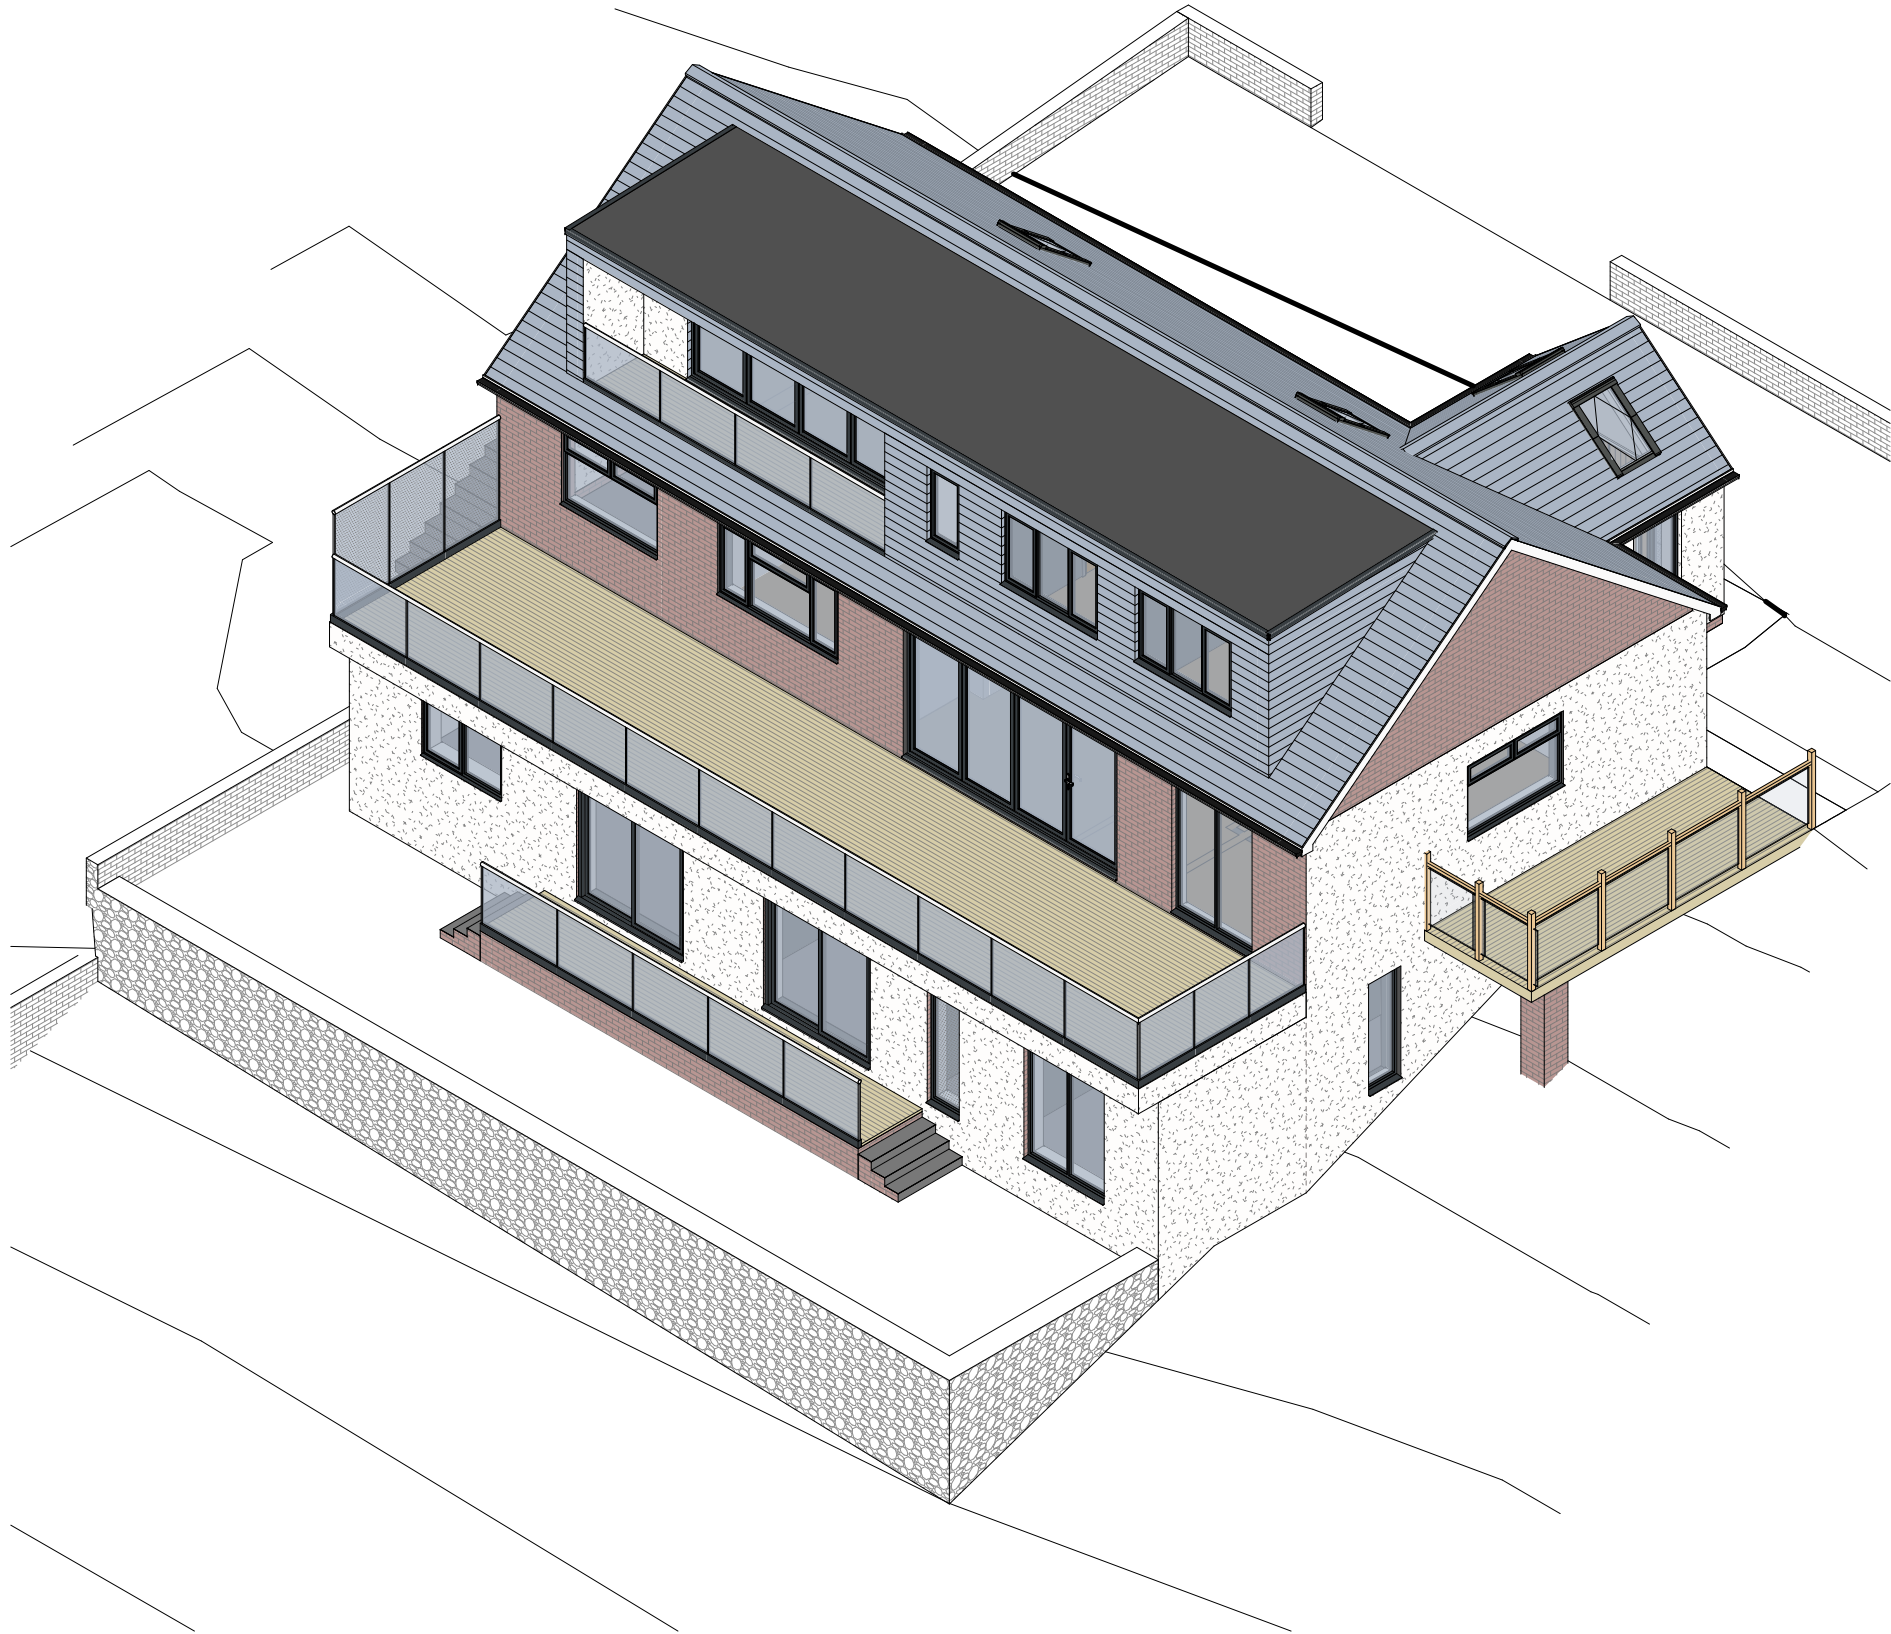

1:100



Fern
Architect

16 Shaw Close, Haverthwaite Road
Bradford, BD15 0DQ

07849 816 250

Revisions

A26.217

Sally Elliot

159 Foxroyd Lane
Dewsbury
WF12 0LT

12/01/26

WS3 - Coordinated

Isometric

3-210