

GENERAL NOTES




- To be read with all documents of Pre-Construction Information.
- Drawings only warranted for Construction use after Building Control Plans Check approval, with any conditions discharged.
- Any structure described on this drawings is indicative only.

DIMENSIONS

- Follow figured dimensions only. Do not scale for Construction.
- Dimensions in millimetres, to structure UNO.
- Dimensions for Statutory Approval purposes ONLY. Contractor MUST take site dims for construction & manufacture.

COPYRIGHT

Copyright is the property of Fern Architecture Limited. Liability is owed ONLY the person(s) commissioning, for the purposes issued.

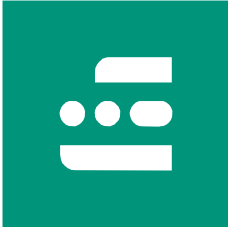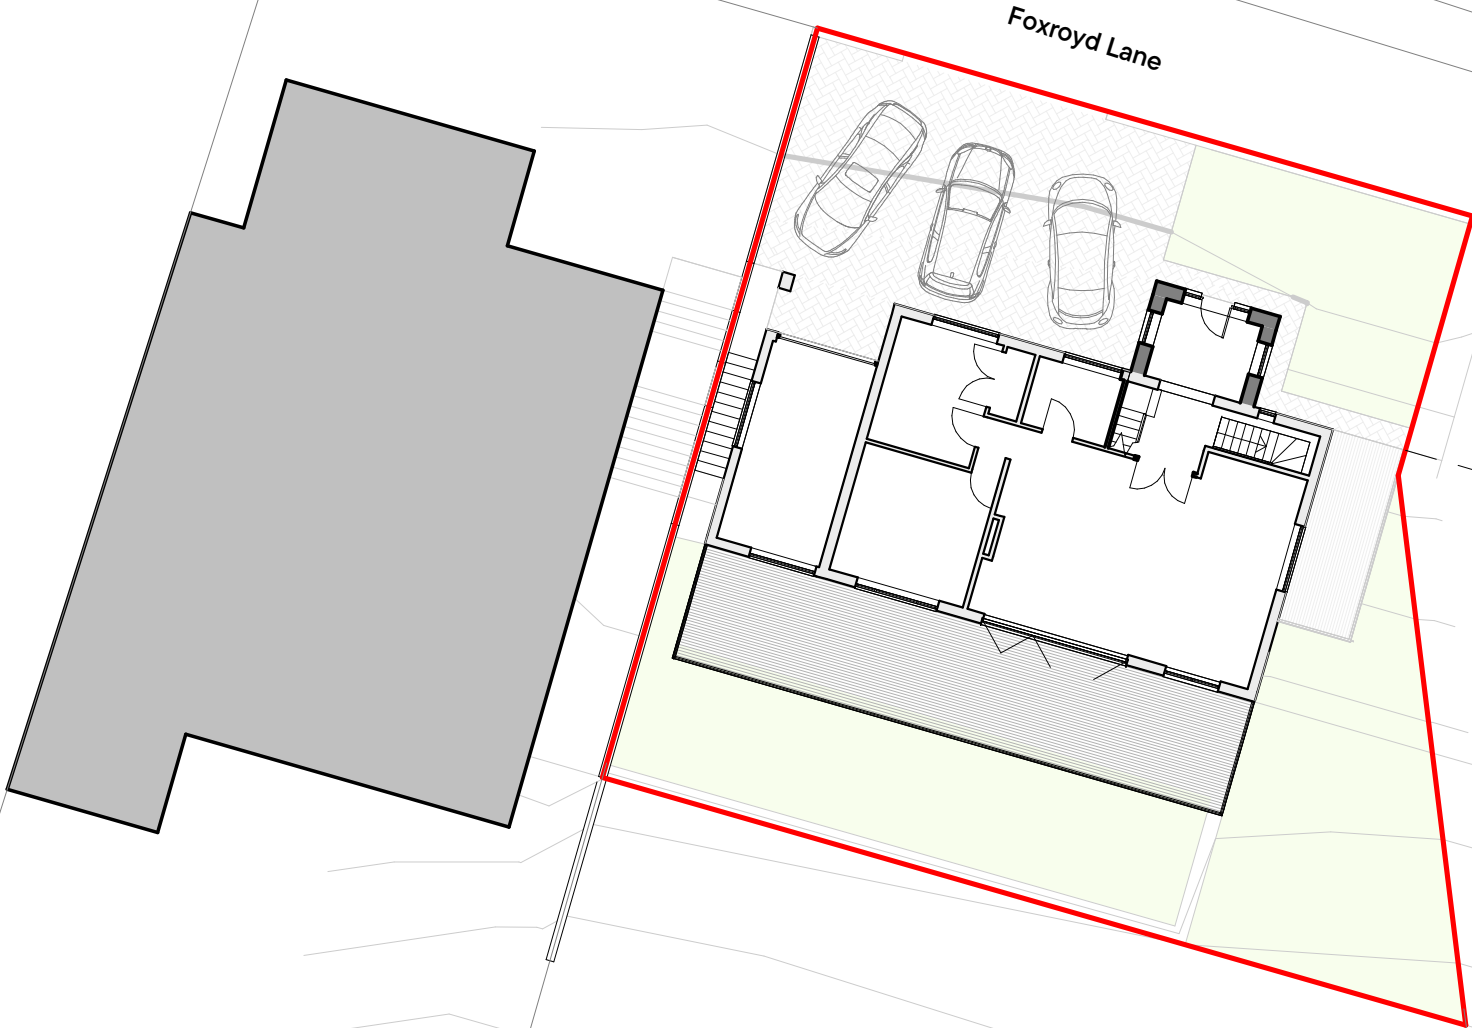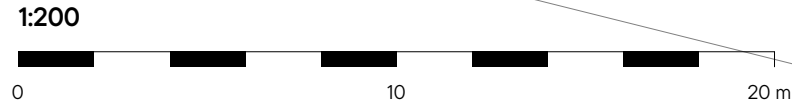

Fern
Architect

16 Shaw Close, Haverthwaite Road
Bradford, BD15 0DQ

tel: 01609 816 250

Revisions

WS3 - Coordinated 1 : 200

A26.217

Site Layout

Sally Elliot

12/01/26

3-110

159 Foxroyd Lane
Dewsbury
WF12 0LT