






Existing front/west facing elevation (1:100)

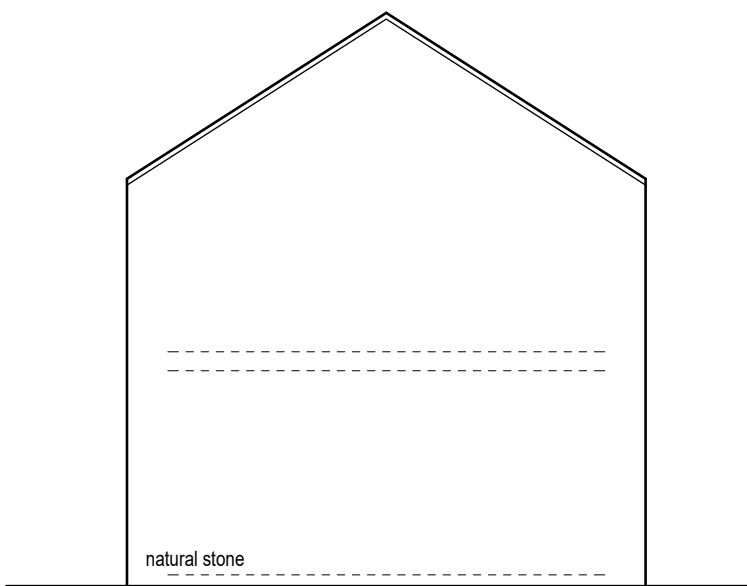

Existing side/west facing elevation (1:100)

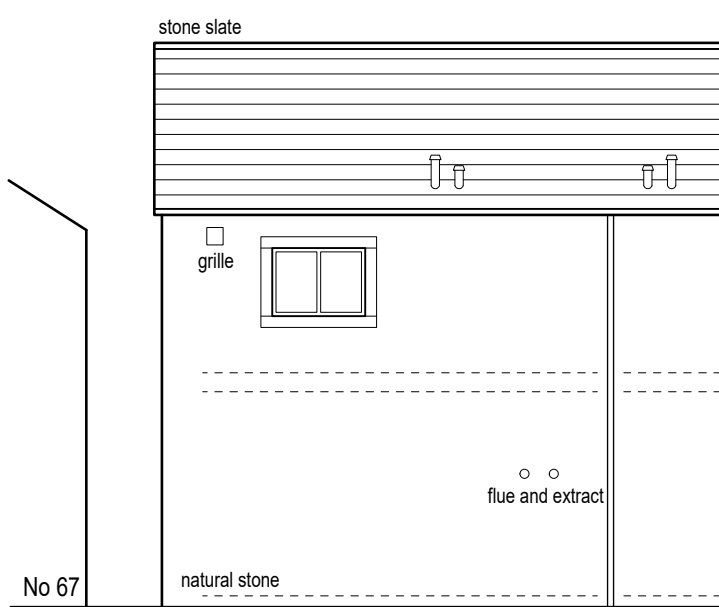


Existing rear/east facing elevation (1:100)

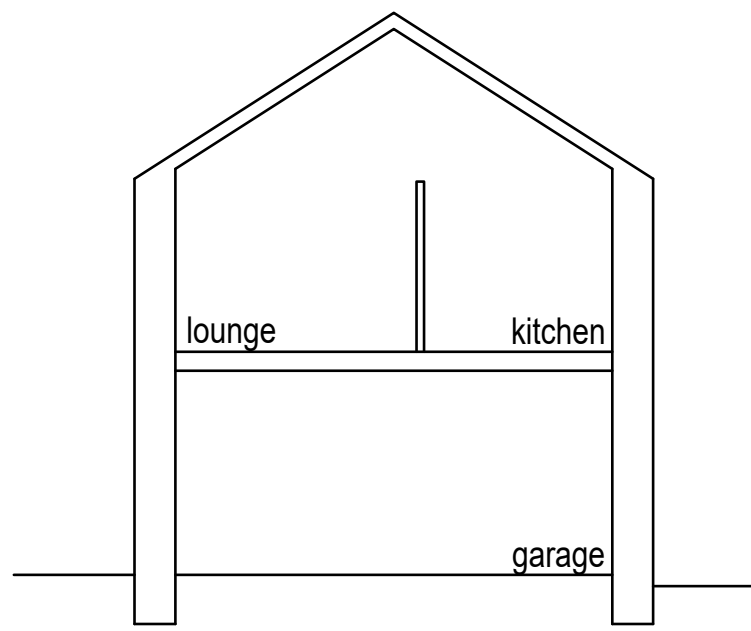


Existing cross section (1:100)




Proposed front/west facing elevation (1:100)

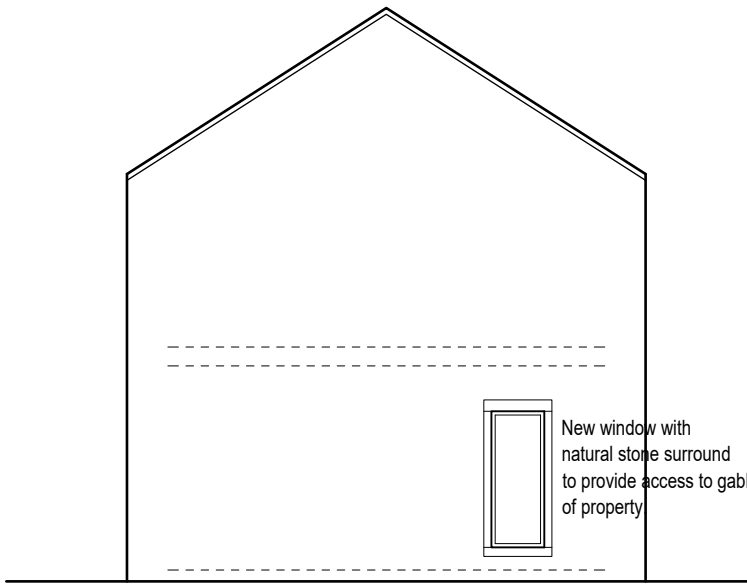



Proposed side/west facing elevation (1:100)

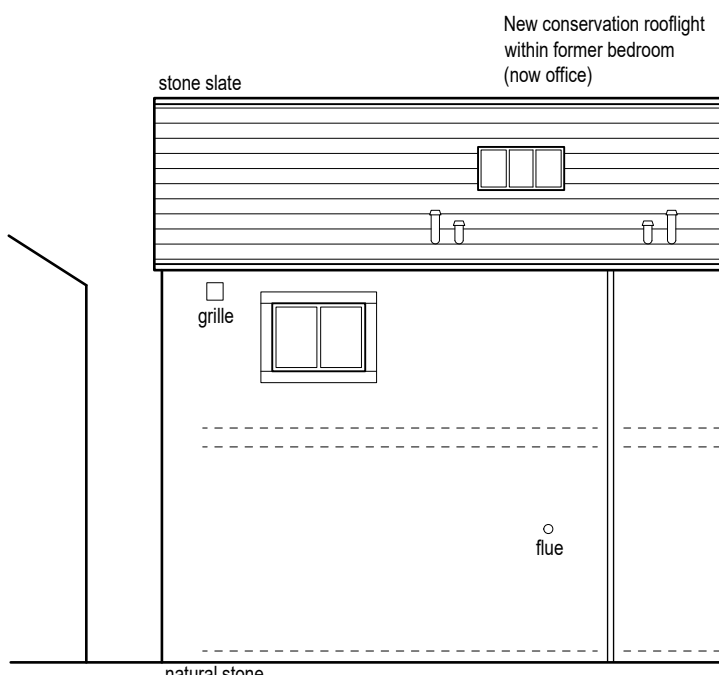


Proposed rear/east facing elevation (1:100)

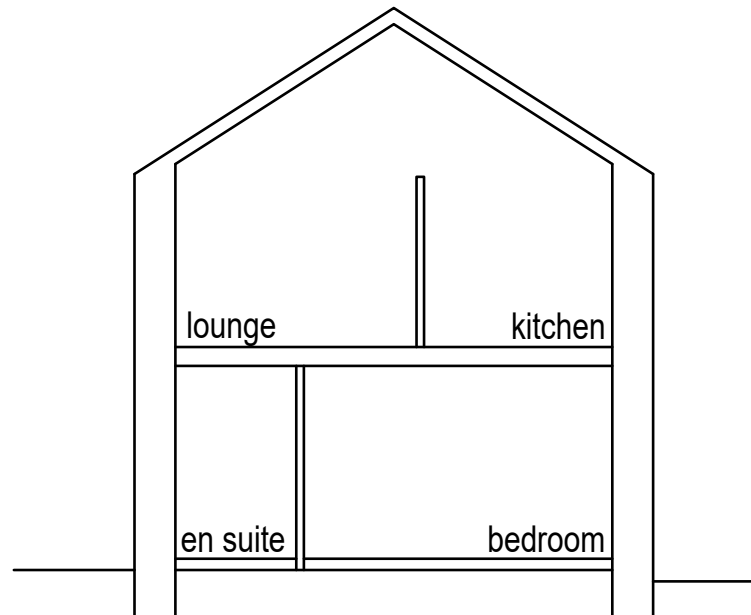


Proposed cross section (1:100)

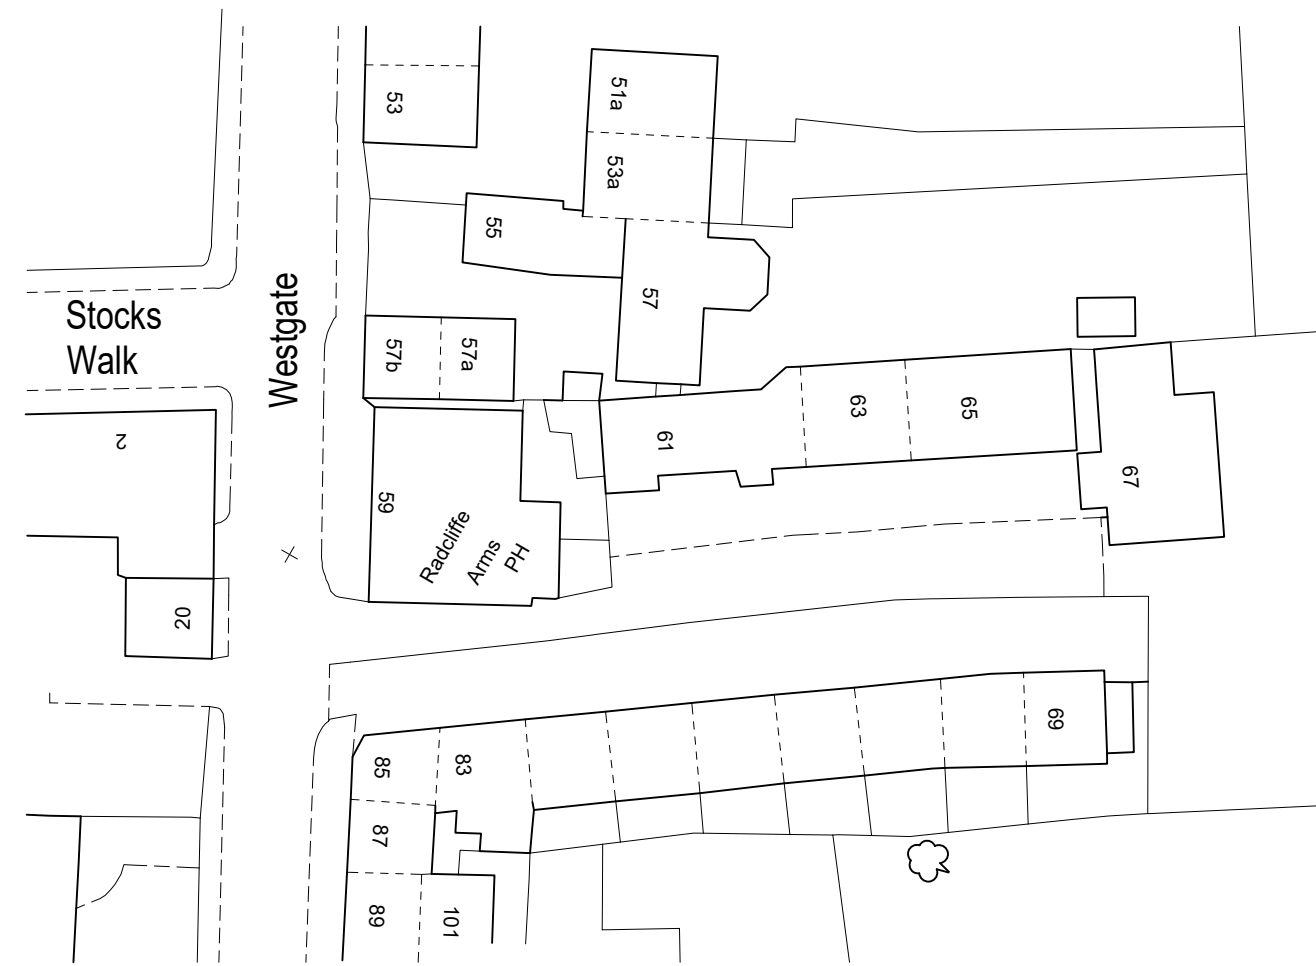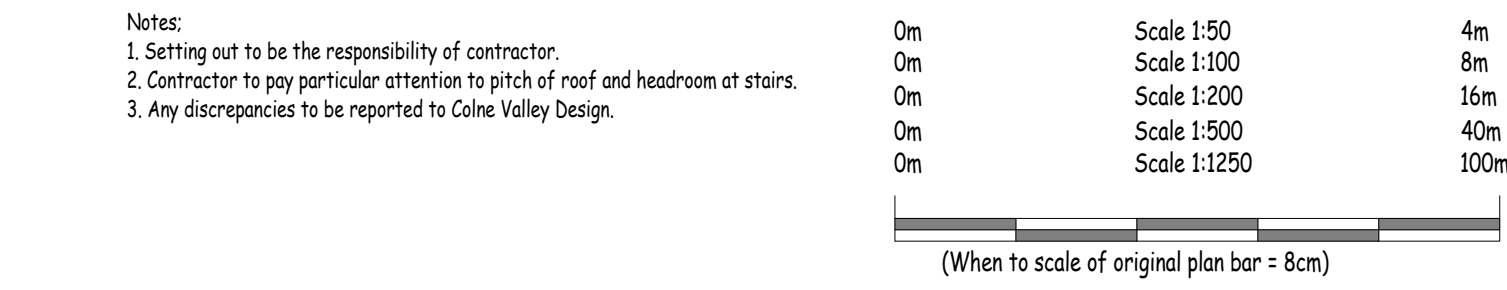


Block plan (1:500)

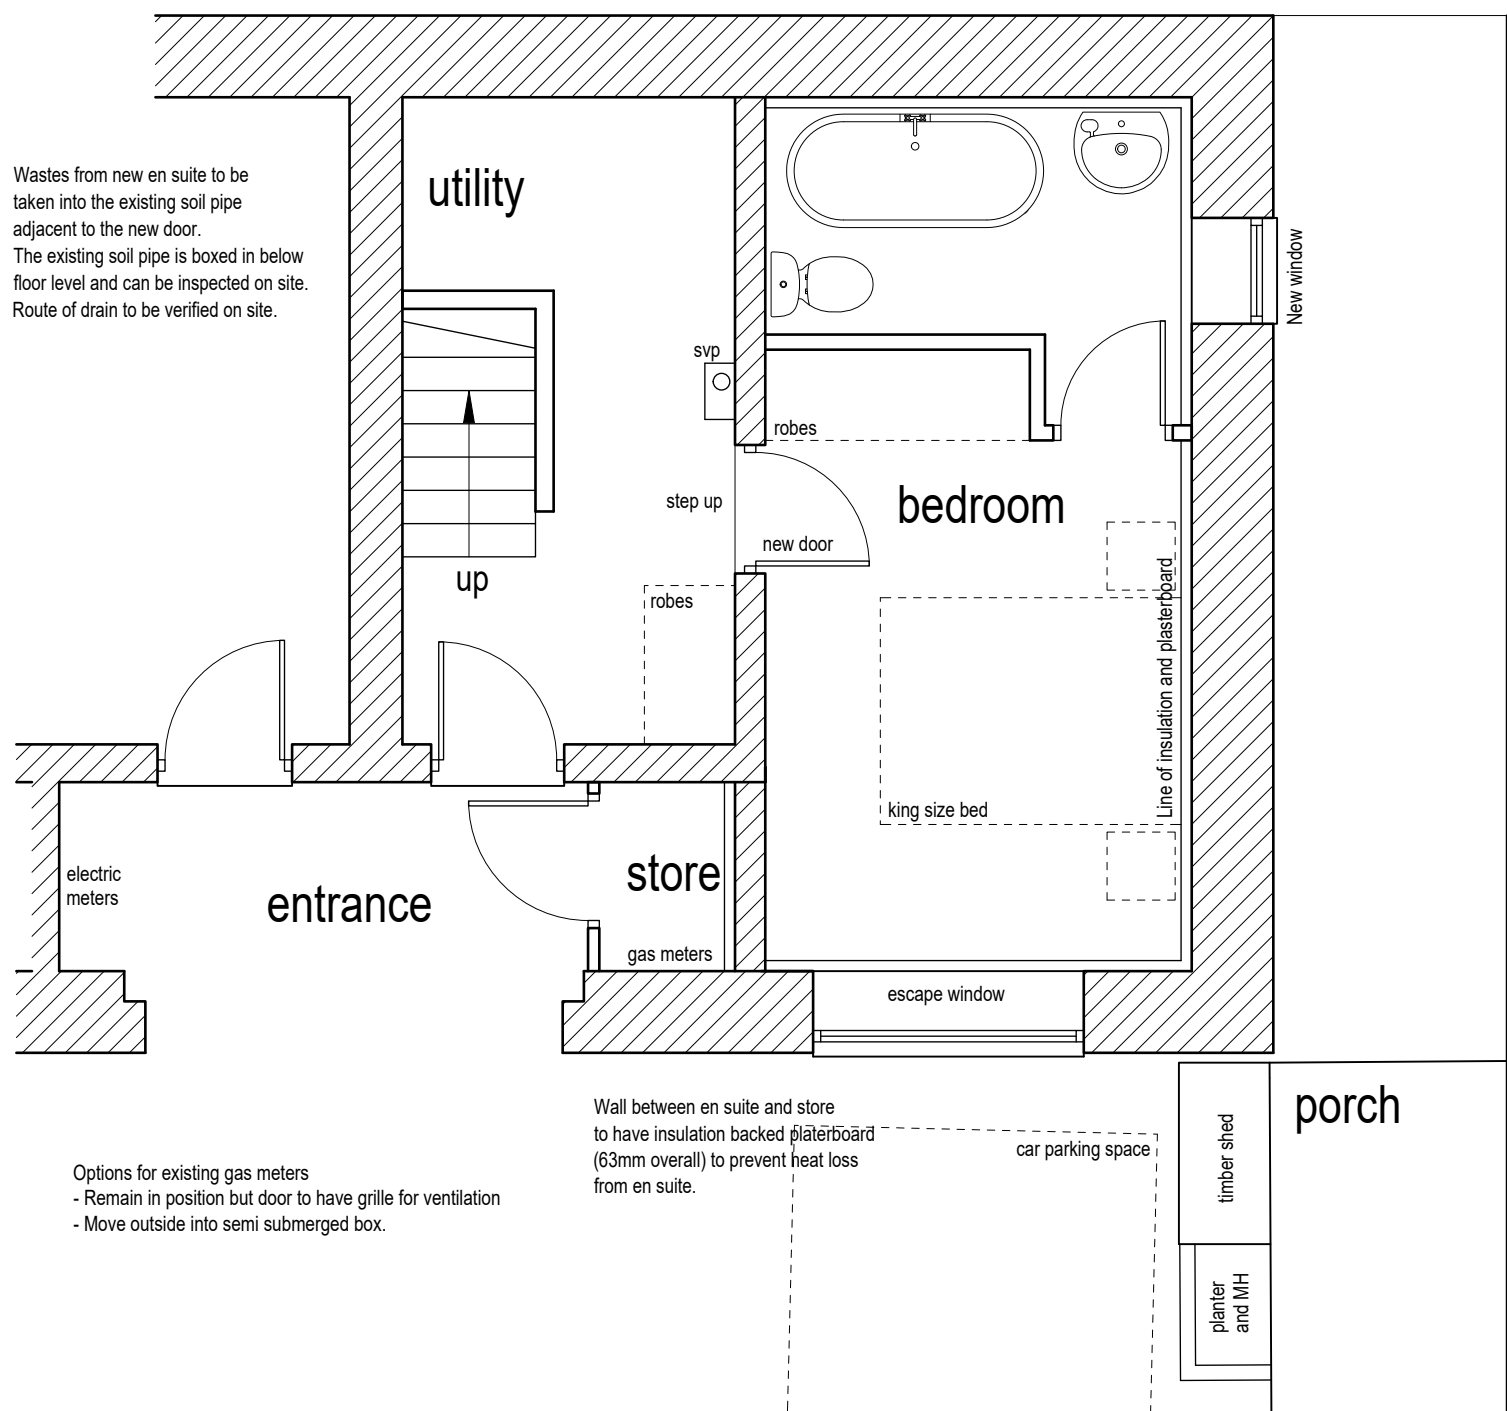


Proposed ground floor layout (1:50)

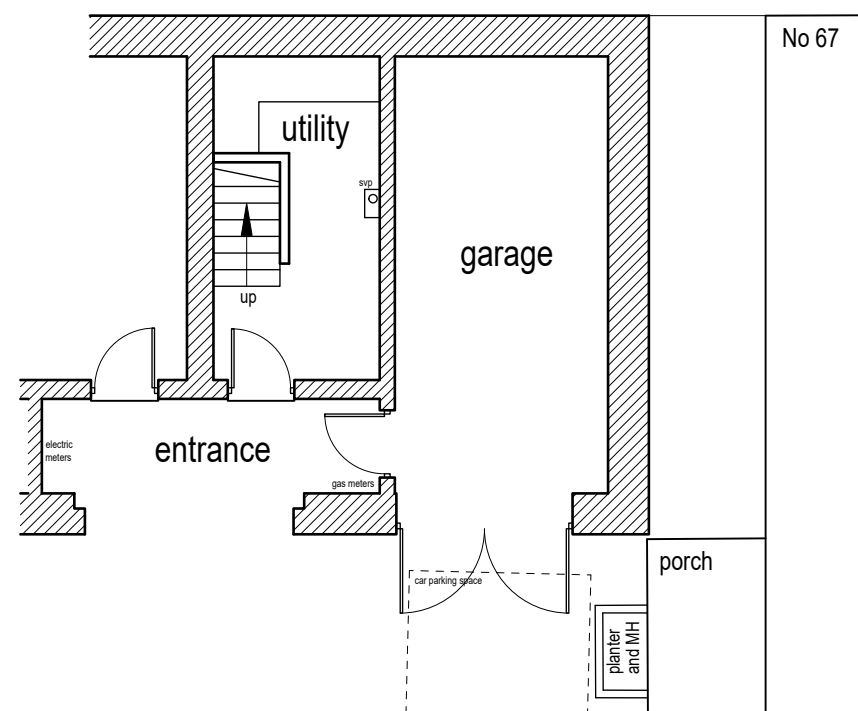


Existing ground floor layout (1:50)

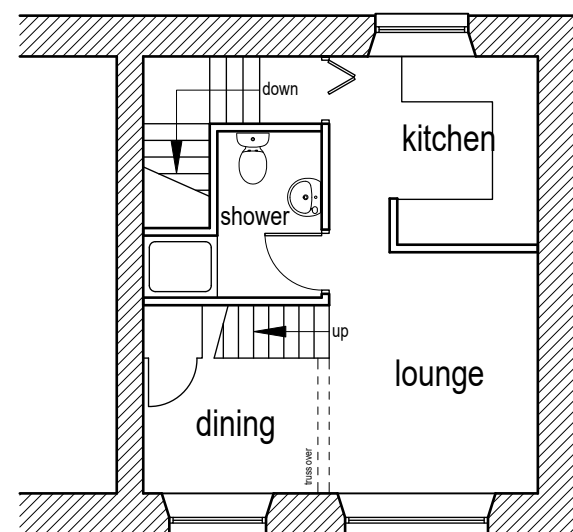


Existing first floor layout (1:100)

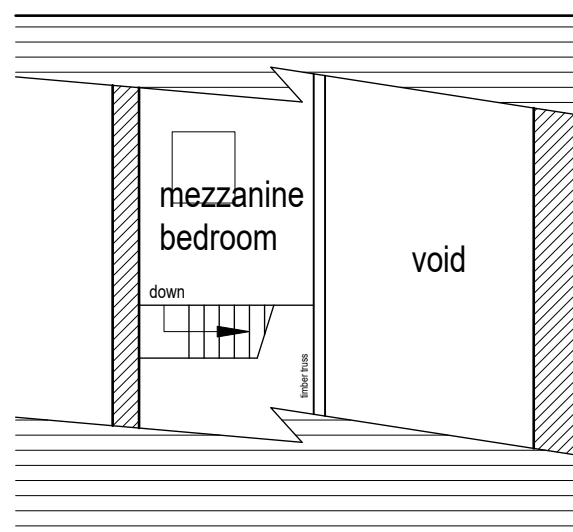

Existing first floor layout (1:100)

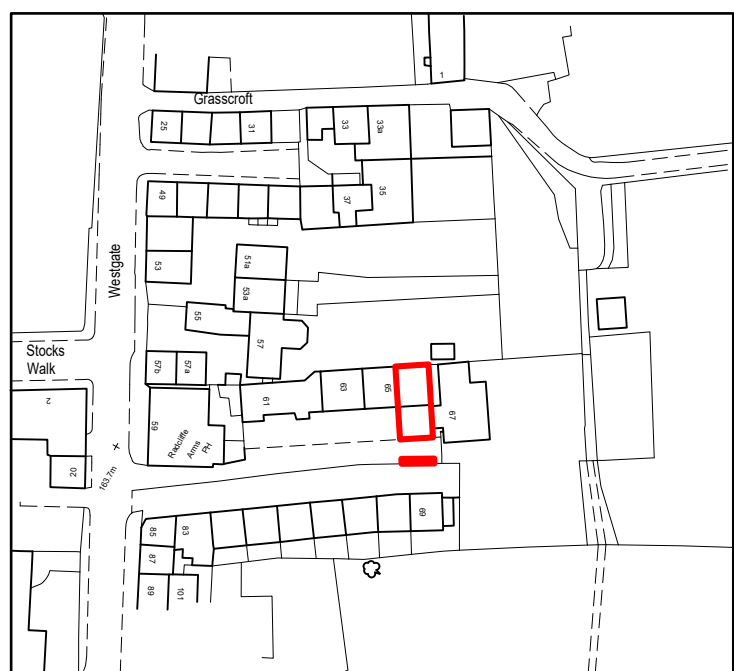

Location plan (1:1250)

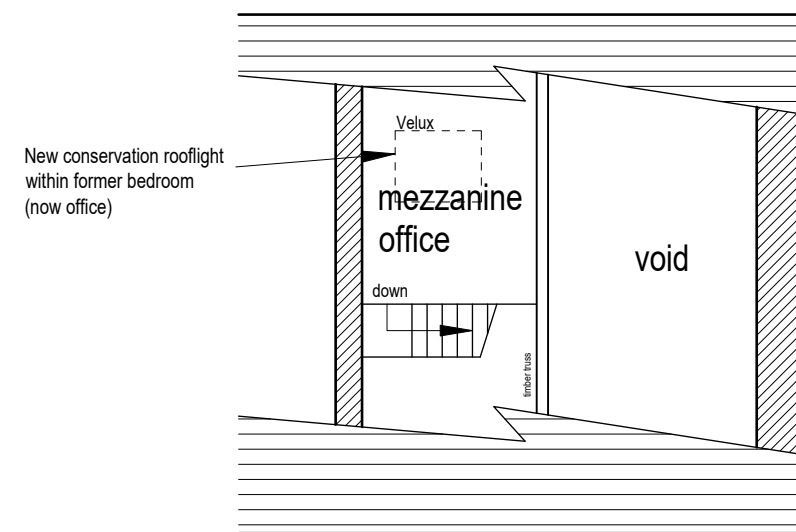

Proposed first floor layout (1:100)

Rev F 24/06/2026 Layout amended.
Rev E 21/05/2026 GF front windows reduced in width.
Rev D 25/02/2026 Velux and window added. Front windows amended.
Rev C 09/12/2025 Updated for Building Regulation purposes.
Rev B 27/06/2025 GF windows amended.
Rev A 19/12/2024 Door to rear removed. Window to side increased in height. Shed added.



Colne Valley Design
8 Meadow Lane
Slaithwaite
Huddersfield HD7 5EX

Tel: 01484 842097
Mobile: 07867 803312
E-mail: mitchell@sbhomes.co.uk

Proprietor: S.A. Mitchell (ACIOB)

Project
Proposed change of use of garage to bedroom.

For
Miss J Emmett.

Address
65 B Westgate
Almondbury
HD5 8XF.

Title
Existing layouts and elevations.

Job No.
24 J 33.

Drawing number
01 F.

Date
Sept 2024.