


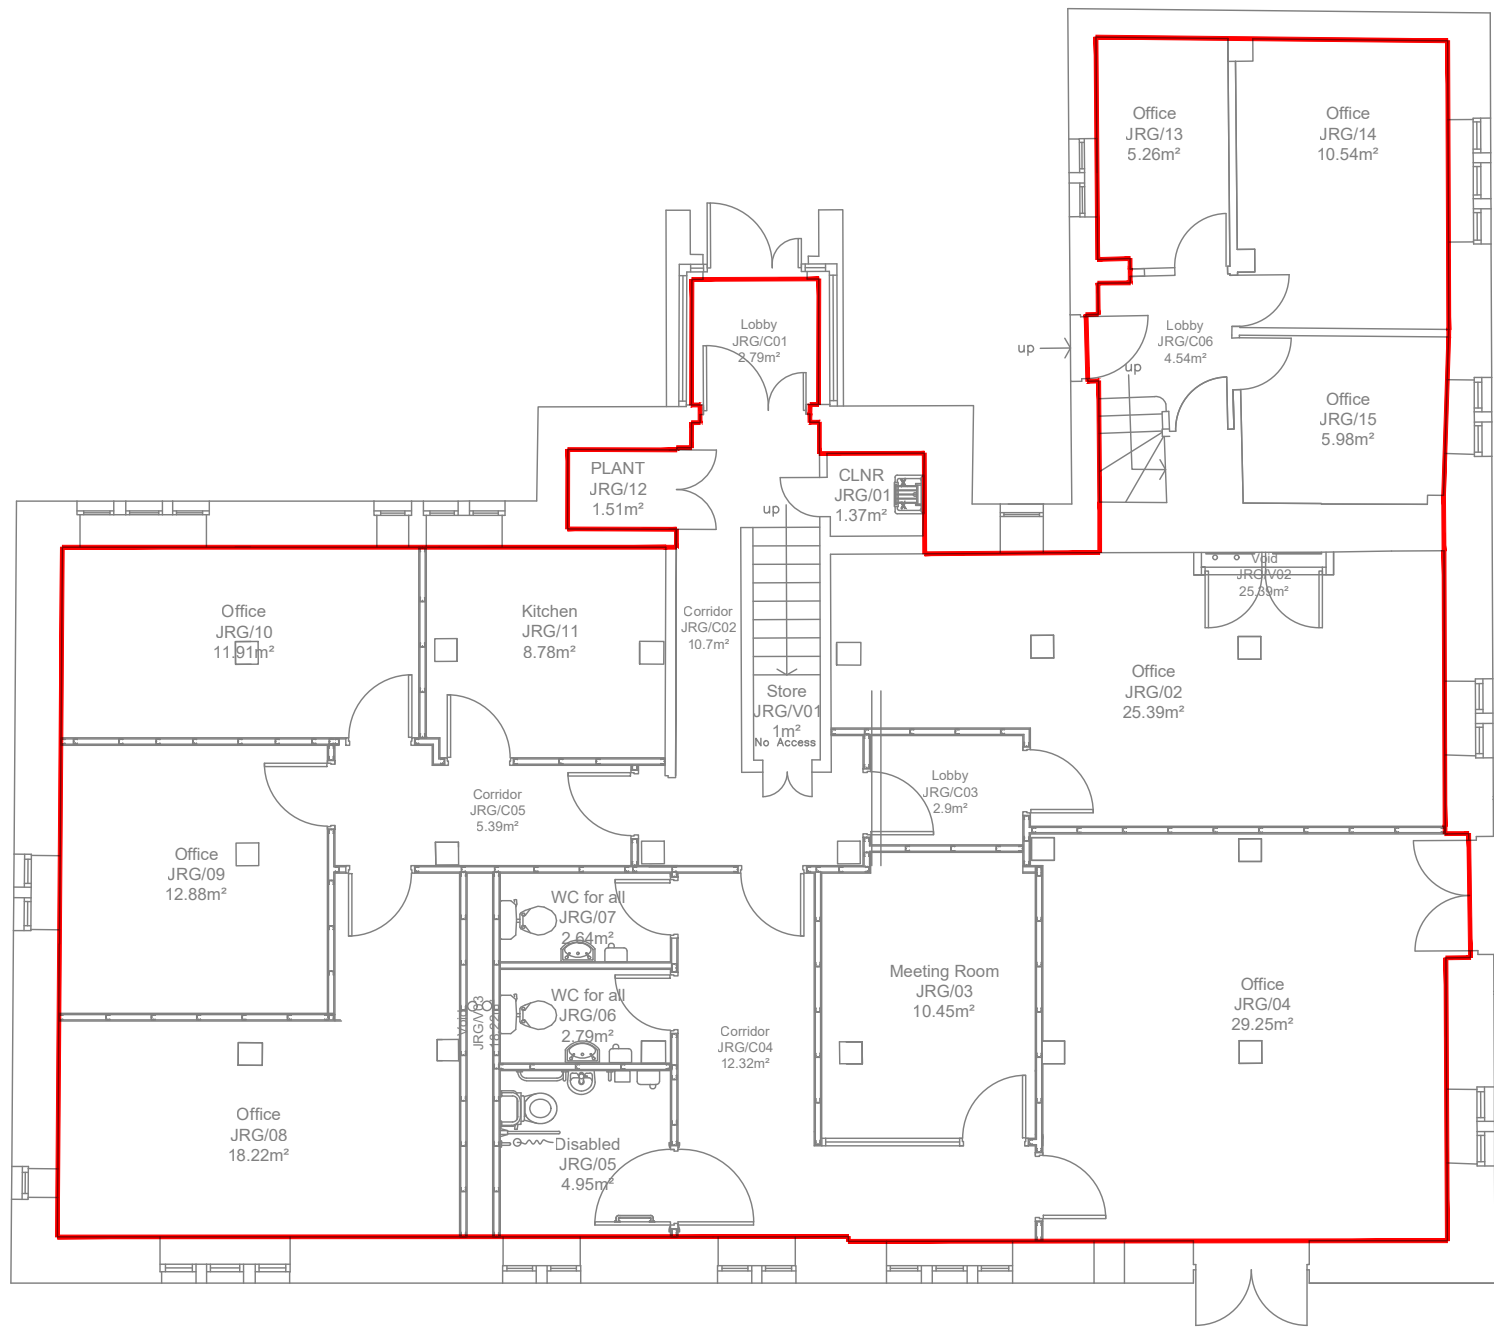


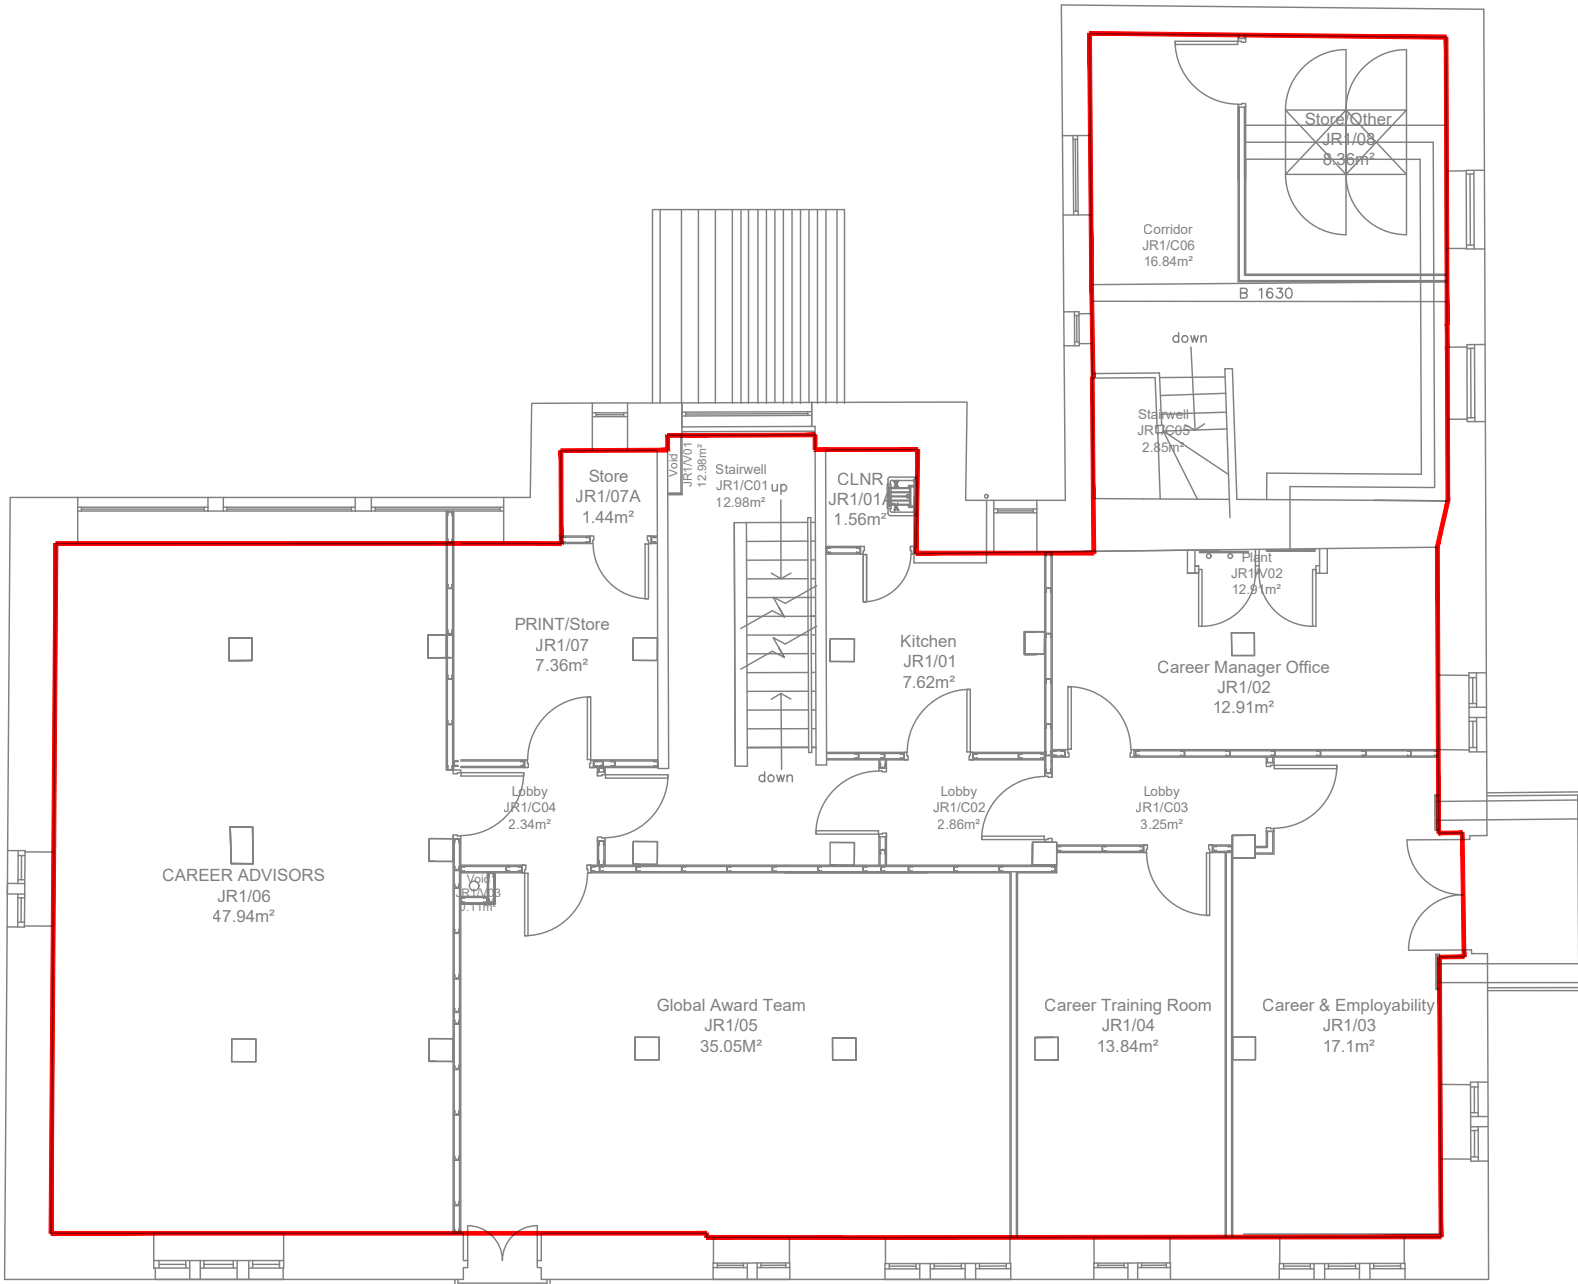



Sir John Ramsden Court - Ground Floor
GIA: 208.42m²
NIA: 193.51m²

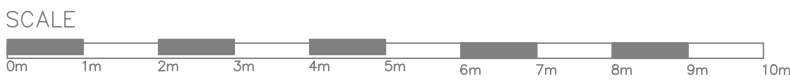


Sir John Ramsden Court - First Floor
GIA: 205.28m²
NIA: 194.42m²

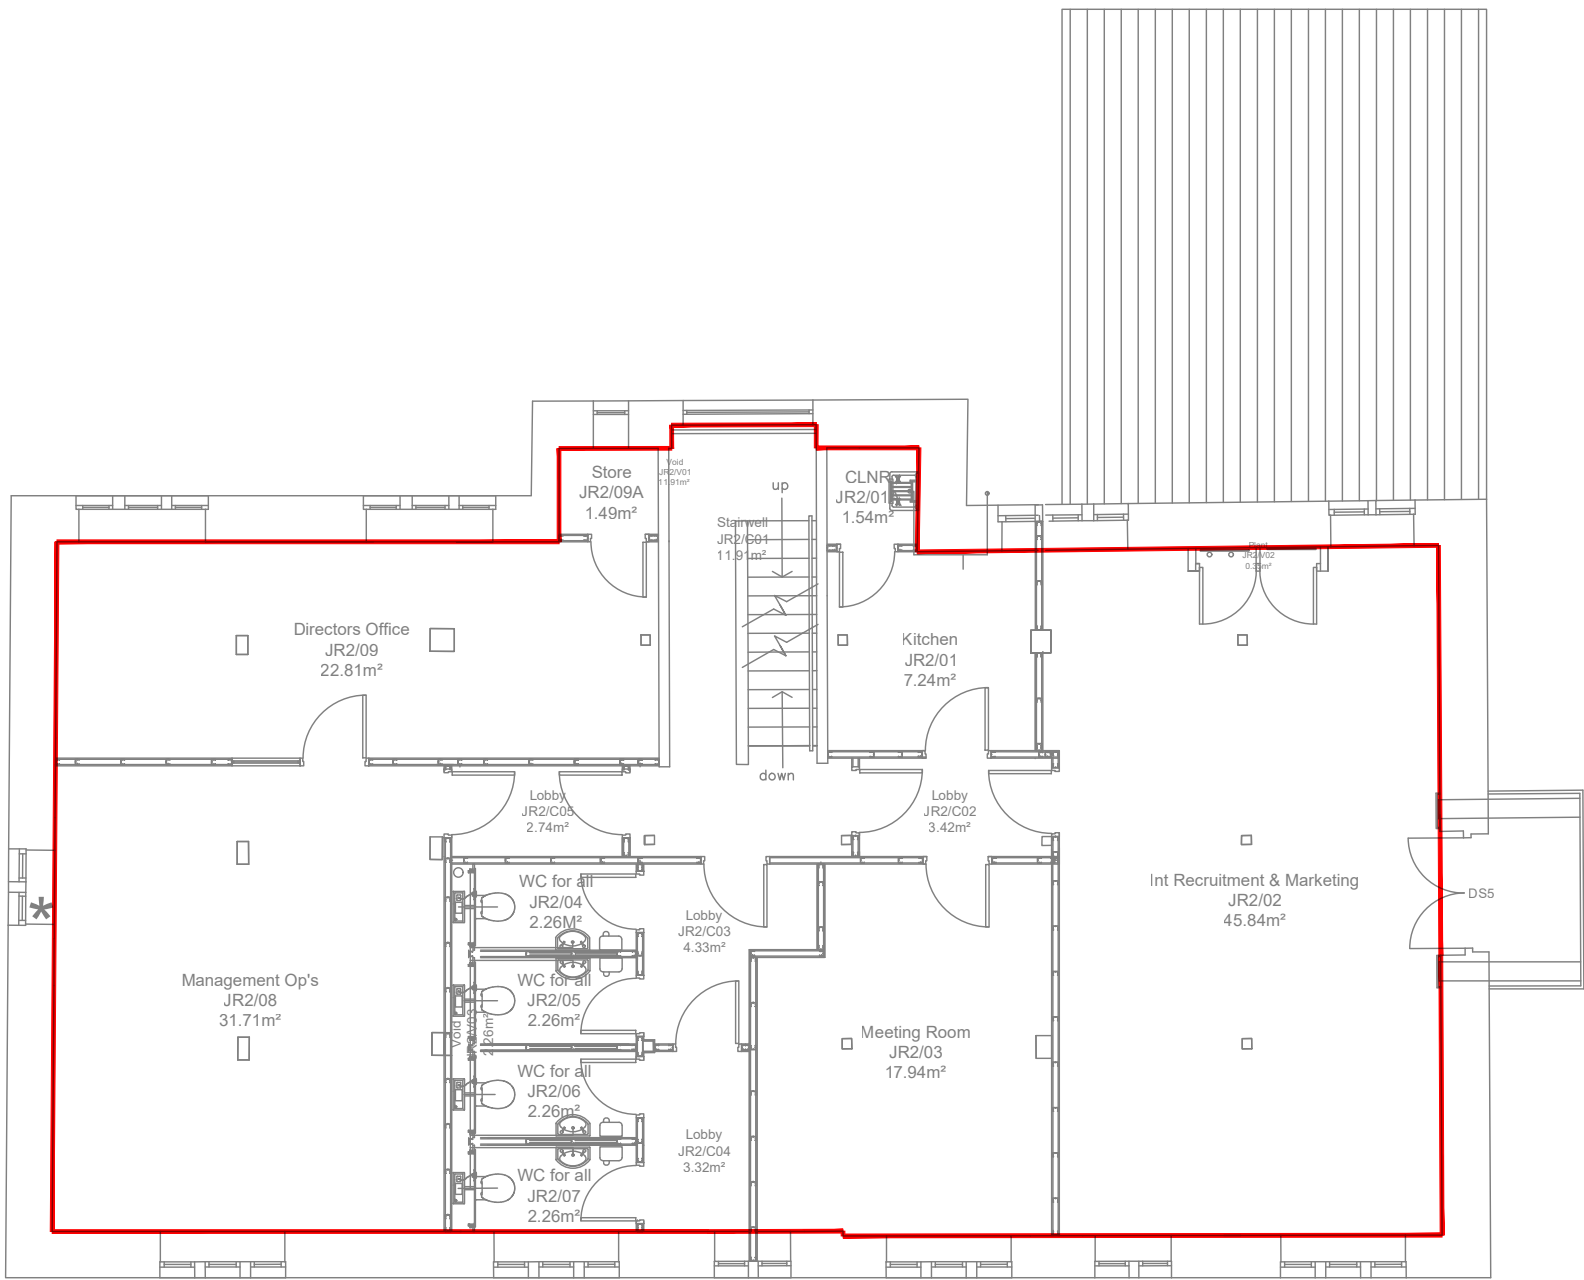

Sir John Ramsden Court - Second Floor
GIA: 173.49m²
NIA: 165.96m²

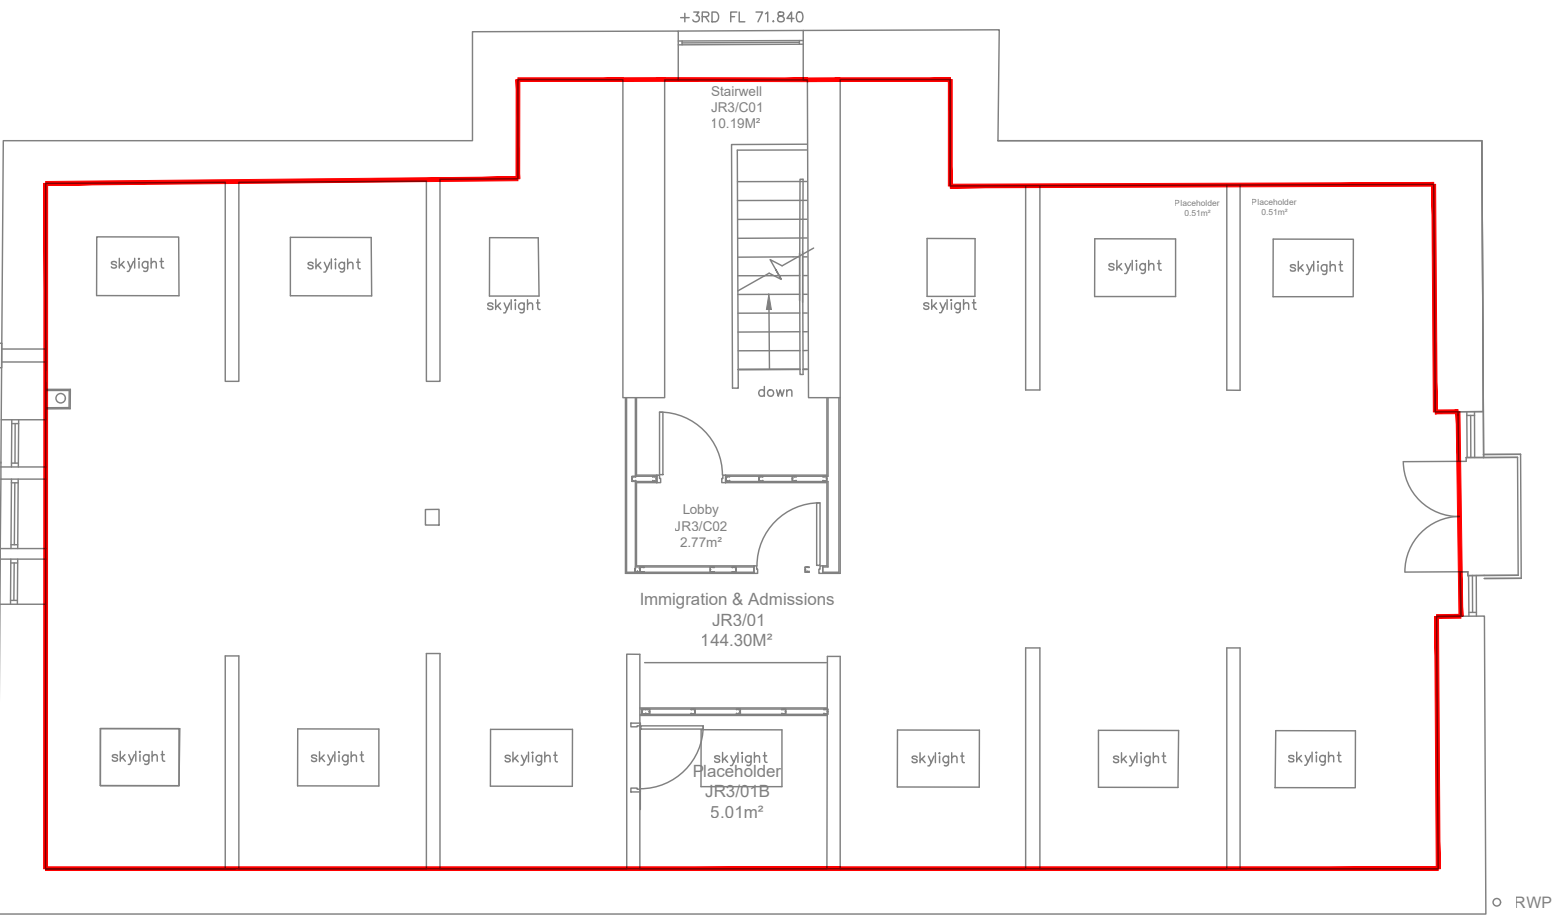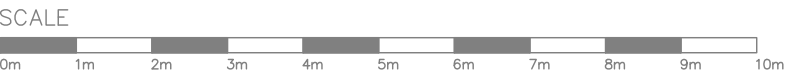

Sir John Ramsden Court - Third Floor
GIA: 175.43m²
NIA: 164.38m²

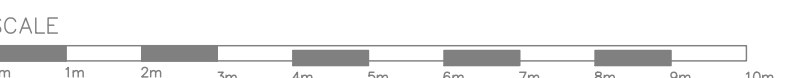

RED LINE BOUNDARY - FLOOR GIA


GROUND: 208.42m² / 2,243 ft²
FIRST: 205.28m² / 2,209 ft²
SECOND: 173.49 / 1,867 ft²
THIRD: 175.43m² / 1,888 ft²

TOTAL GIA (NET):
762.62 m² / 8,208 ft²

FLOOR NIA: (Internal areas minus walls)
GROUND: 193.51m² / 2,082 ft²
FIRST: 194.42m² / 2,092 ft²
SECOND: 165.96m² / 1,786 ft²
THIRD: 164.38m² / 1,769 ft²

TOTAL NIA:
718.27 m² / 7,731 ft²

GENERAL NOTES:

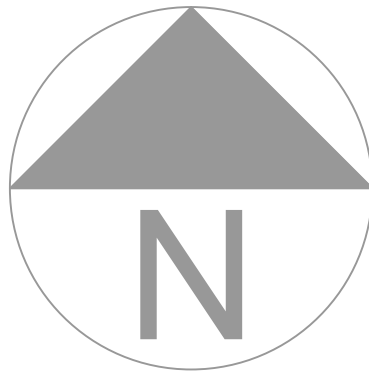

rev	description	drawn	auth	date
A	ISSUED FOR COMMENT	AS	MW	26.06.26

DO NOT SCALE OFF THIS DRAWING



estates@hud.ac.uk | www.hud.ac.uk
Queensgate Huddersfield HD1 3DH
Huddersfield:
01484 472351

client
UNIVERSITY of HUDDERSFIELD

project
SIR JOHN RAMSDEN COURT

project no	drawing no	rev
	LP-SJRC-02	A

description -
**SIR JOHN RAMSDEN COURT
INTERNAL DEMISE PLAN (GIA/NIA)
FLOORS GROUND TO THIRD**

scale	date drawn	drawn by	authorised by
1:100@ A1	26.06.26	AS	##

purpose of issue
planning ☐ building reg ☐ tender ☐ comment ☐ approval ☐ construction ☐