



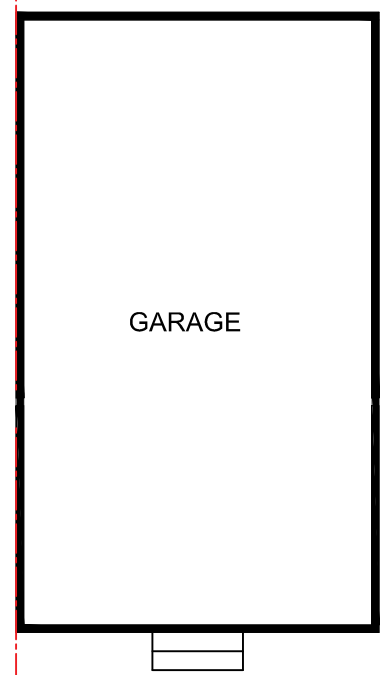

PROPOSED GROUND FLOOR PLAN 1:100

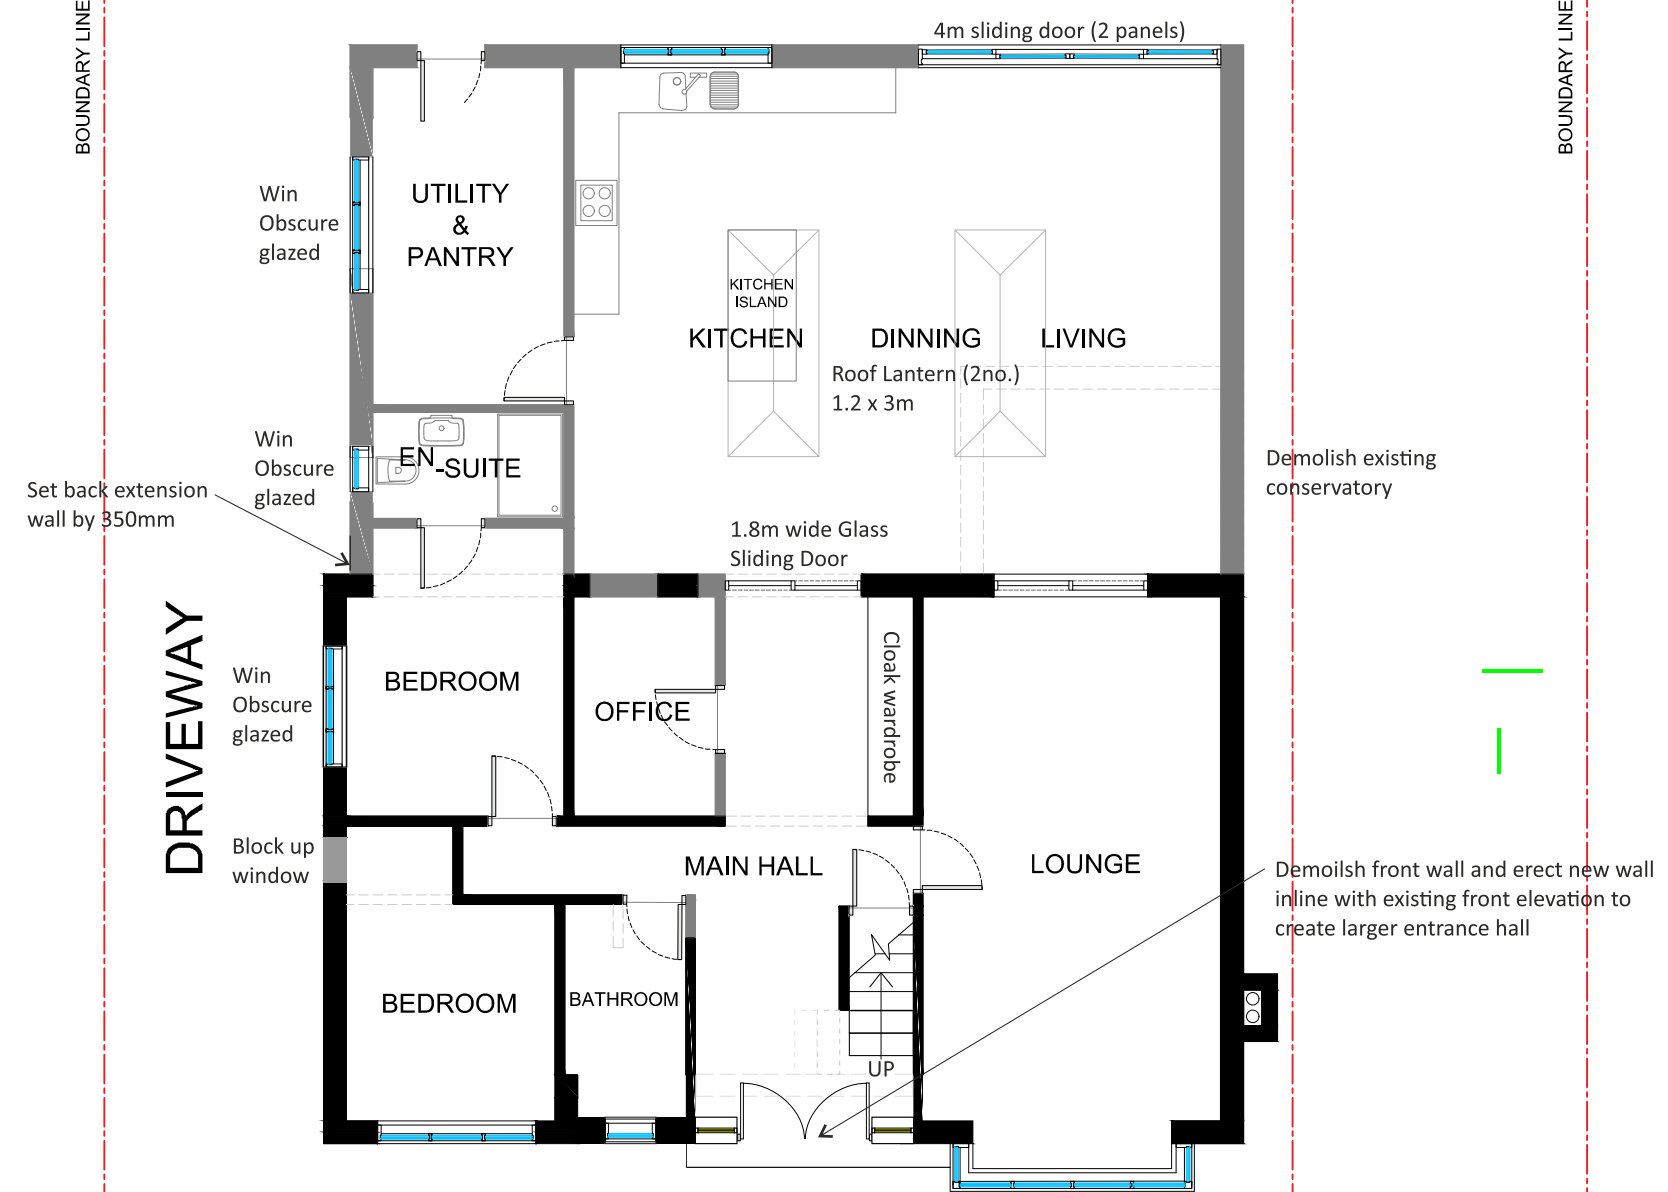

EXISTING GROUND FLOOR PLAN 1:100

