




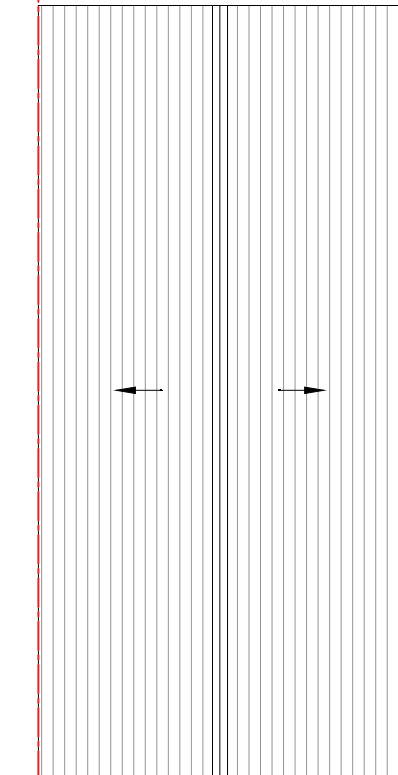

PROPOSED LOFT FLOOR PLAN 1:100

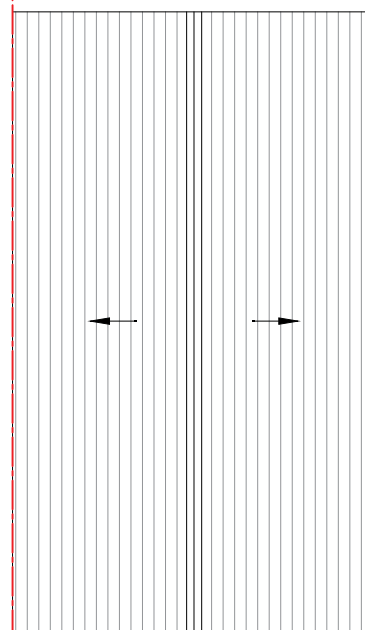

EXISTING LOFT FLOOR PLAN 1:100

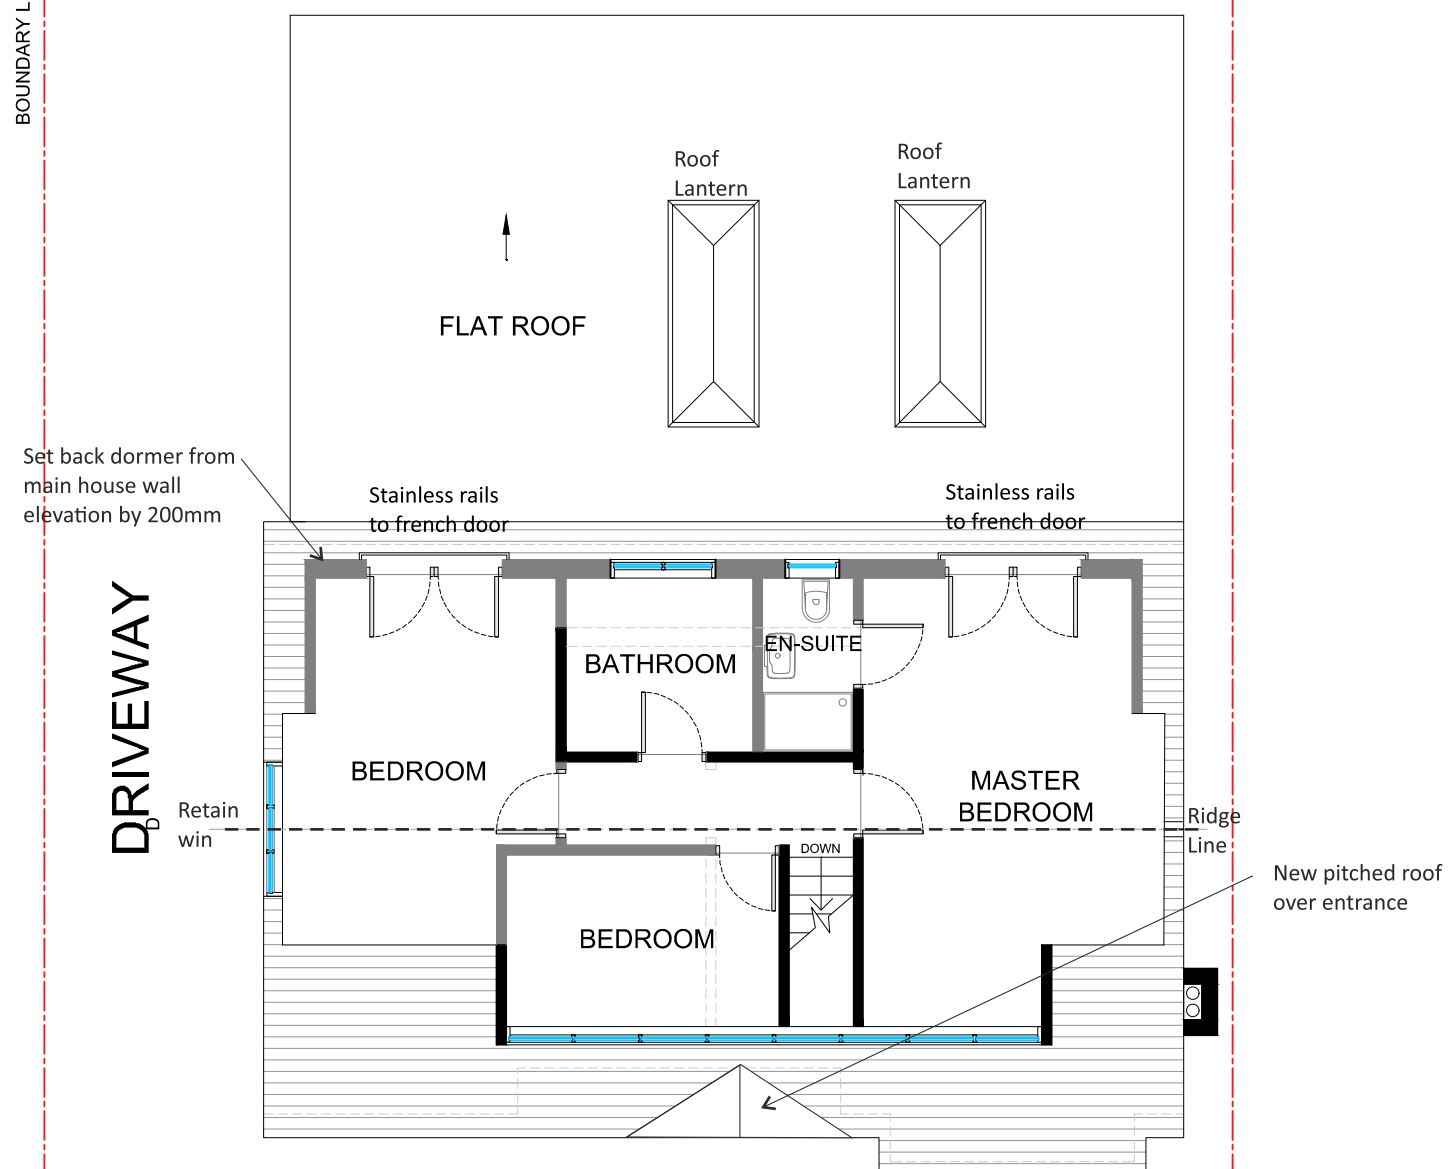