



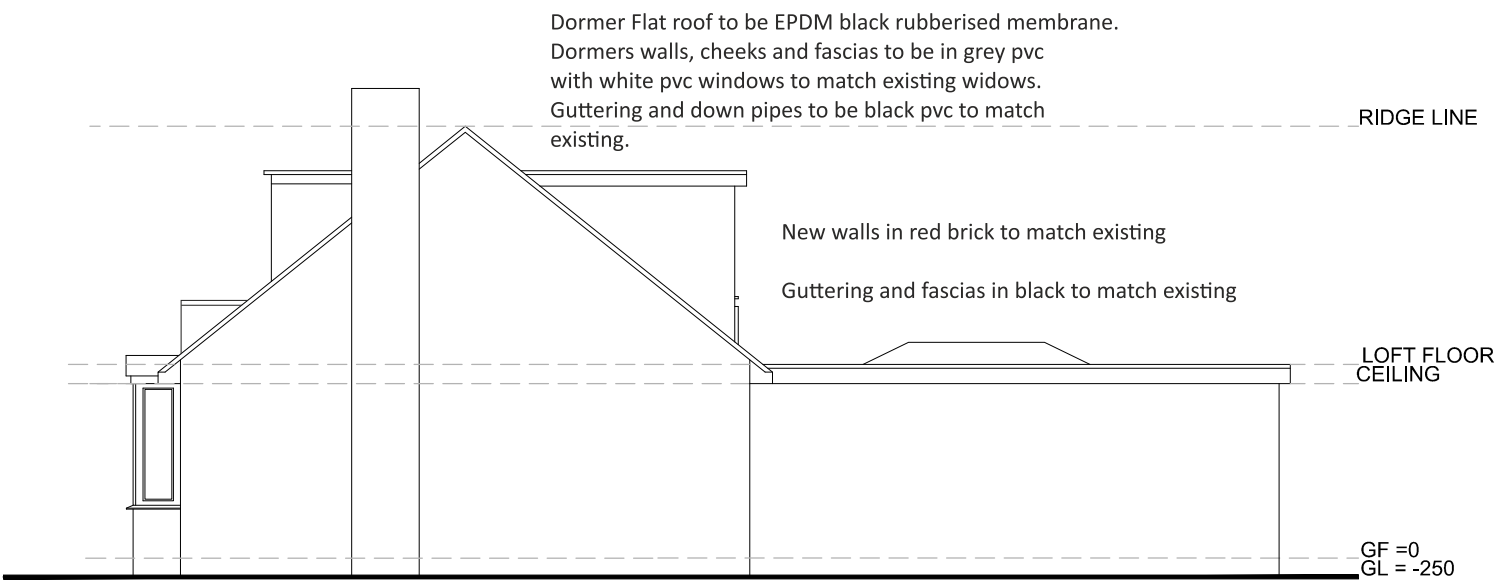


Proposed East Scale 1:100

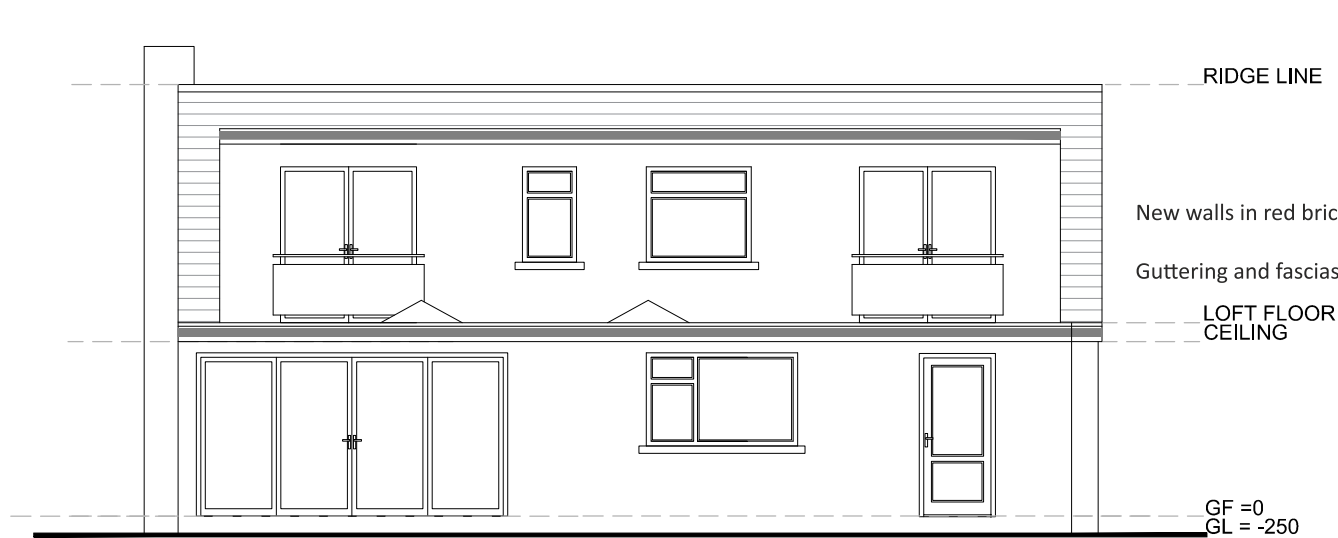

Proposed South Scale 1:100



Proposed West Scale 1:100

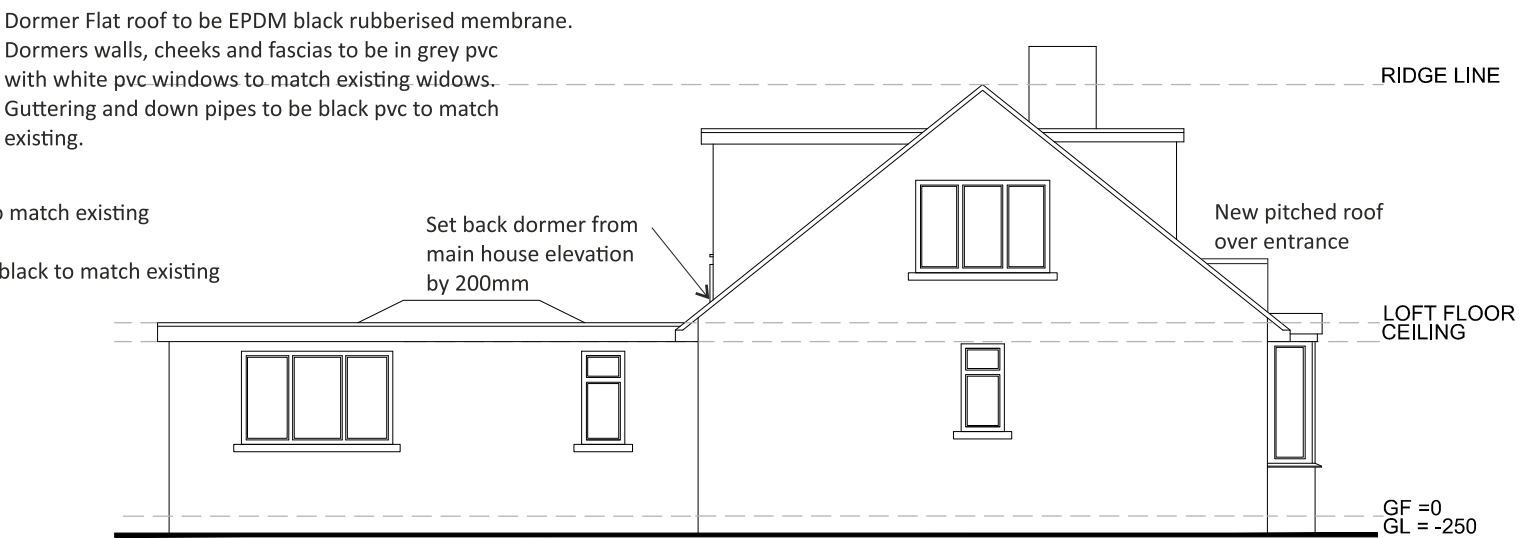

Proposed North Scale 1:100