




This drawing and all figured dimensions are based on Holdens Survey FBA_204_Acre House 29.04.19. Written dimensions are to be taken in preference to scaled dimensions and all information is to be checked and verified on site prior to undertaking any associated works. Any discrepancies must be reported immediately to Farrar Bamforth Architecture Ltd.

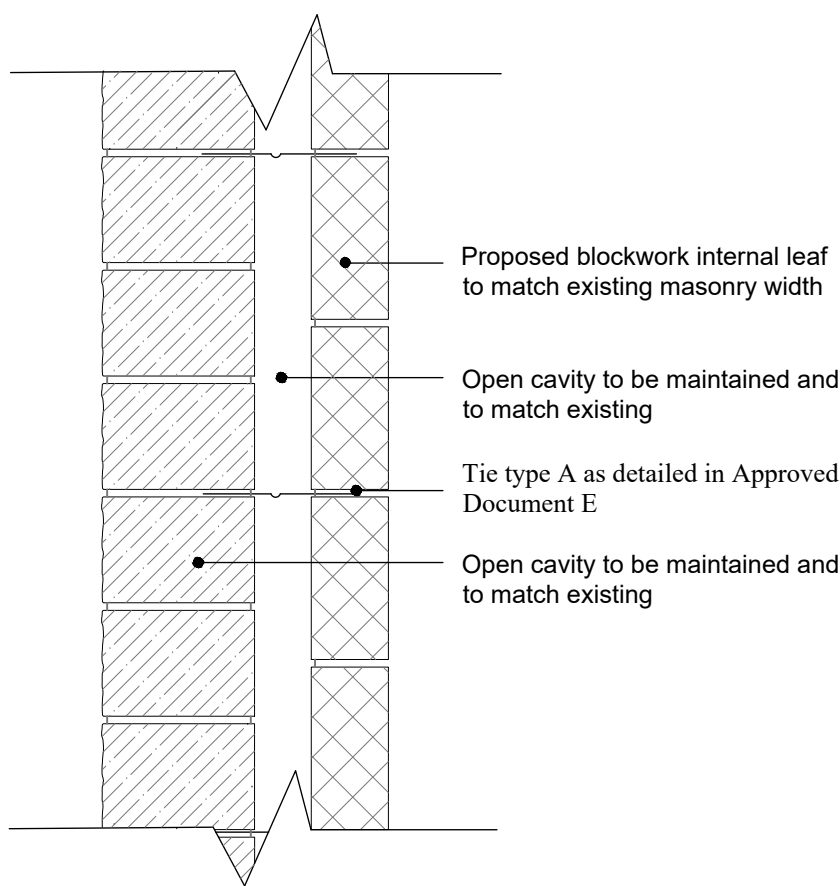


1 Proposed GF Layout
1 : 50

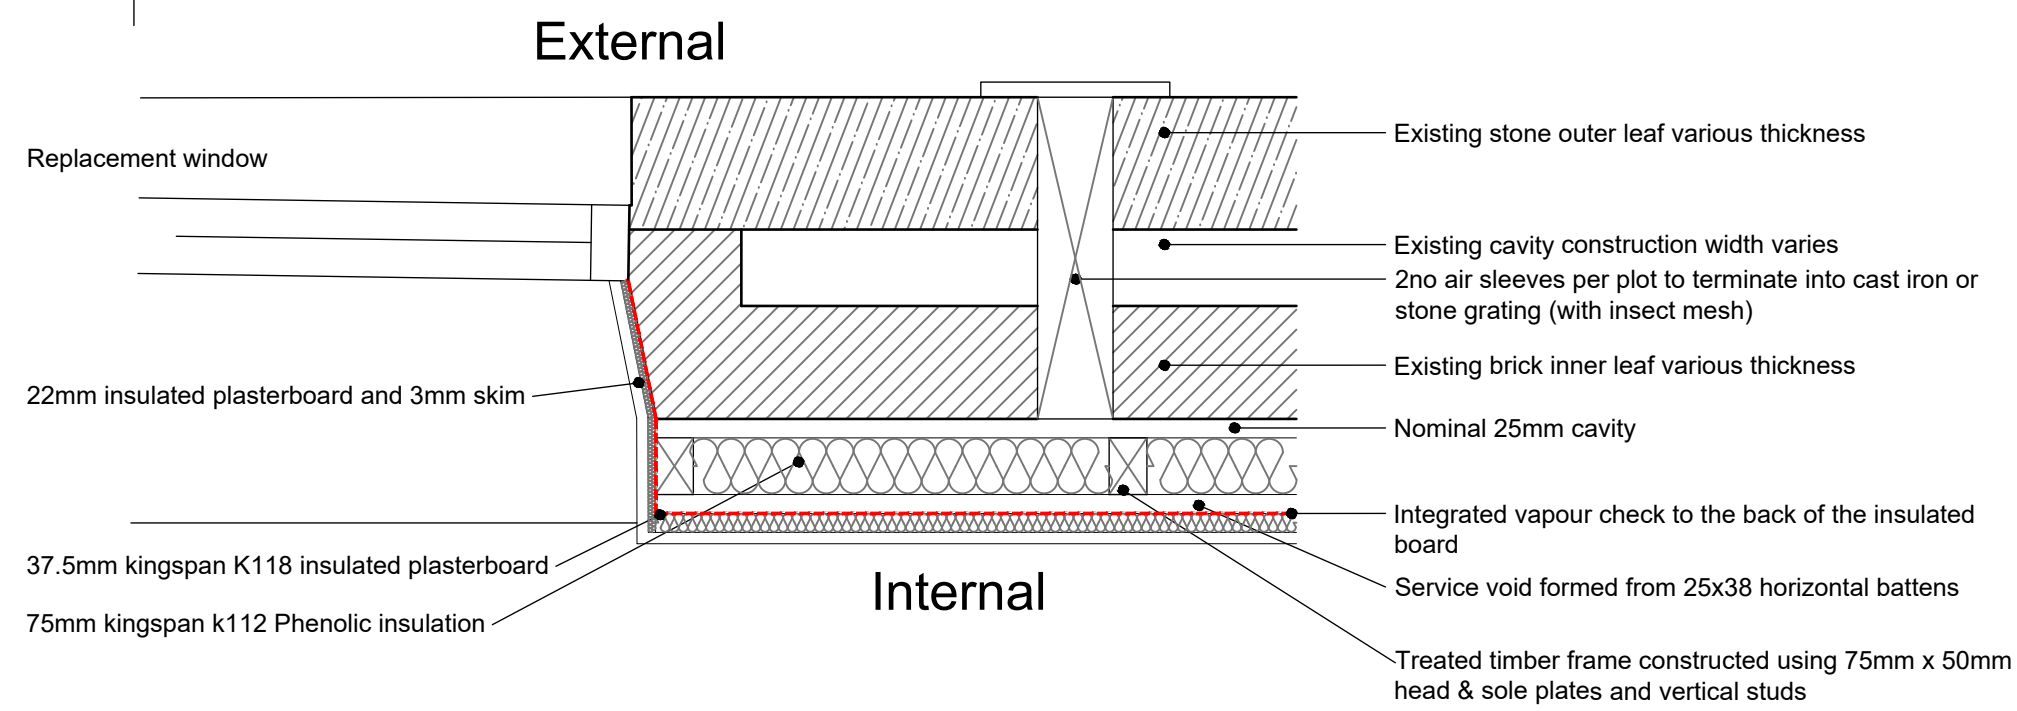

E-WM-1 CAVITY MASONRY WALL
Robust Detail E-WM-1.

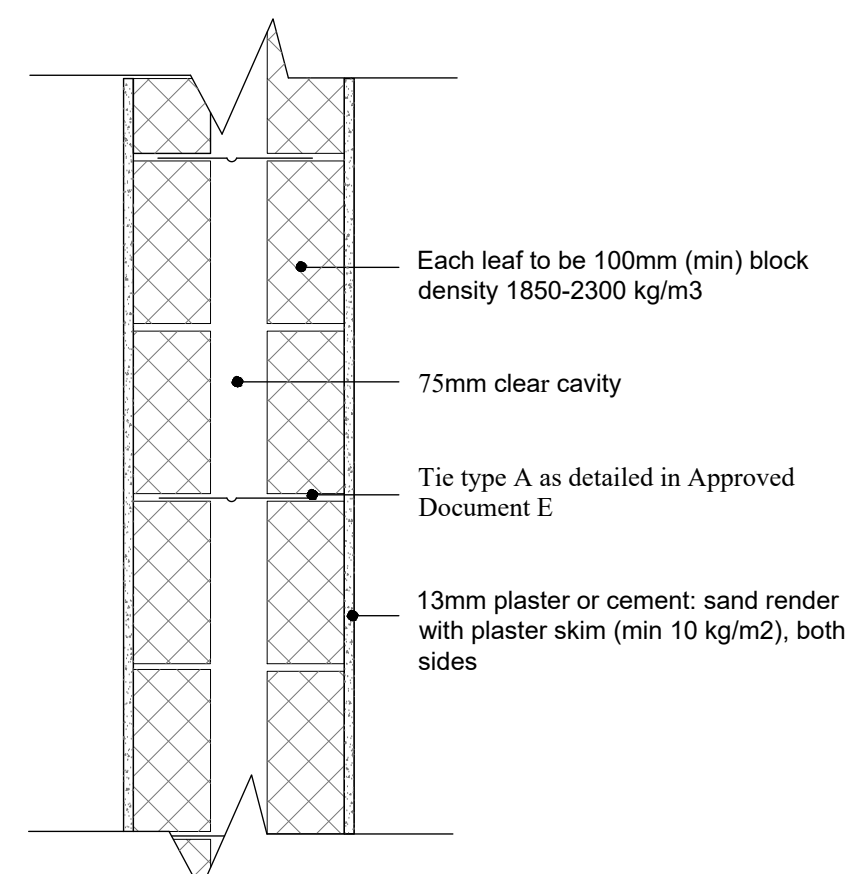

4 Proposed Ground Floor Party Wall Detail
1 : 10

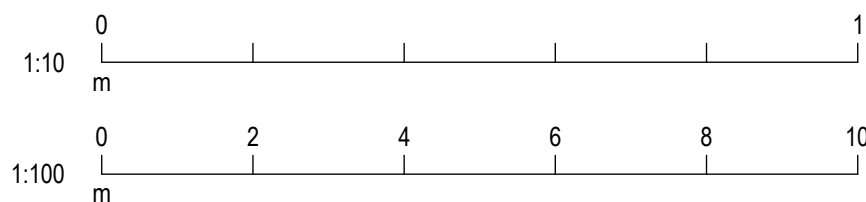

P01			July 26	ISSUED TO PLANNING	MC	MW
Rev:	Date:	Description:			By:	Auth:
Farrar Bamforth Architecture					A. Bates Mill Cohne Road Huddersfield HD1 3AG T: 01484 424 008 E: design@farrarbamforth.co.uk W: www.farrarbamforth.co.uk	
Client:						
MR A HUSSEIN						
Project Name:						
RESIDENTIAL CONVERSION						
Project Address:						
ACRE HOUSE, ACRE STREET, LINDLEY, HUDDERSFIELD						
Reference:						
Project	Originator	Functional	Spatial	Form	Discipline	Number
25D01- FBA - ZZ - XX - DR - A - 3001						
Title:						
PROPOSED GROUND FLOOR INSULATION & BLOCKWORK WALLS VARIATION OF CONDITION APPLICATION						
Status:	Code	Description			Revision:	
	S2	FOR INFORMATION			Code P01	
Created By:	Authorised By:	Date:		Scale at A1:		
MC	MW	July 25		1:50		
This document is © Farrar Bamforth Architecture. Drawing measurements shall not be obtained by scaling. Verify all dimensions prior to construction or product manufacture. If in doubt, contact the document author. This document may include any discrepancies on this document for Farrar Bamforth Architecture. This document is to be read in conjunction with associated models, specifications and related consultants / supplier documents.						