


Elevations

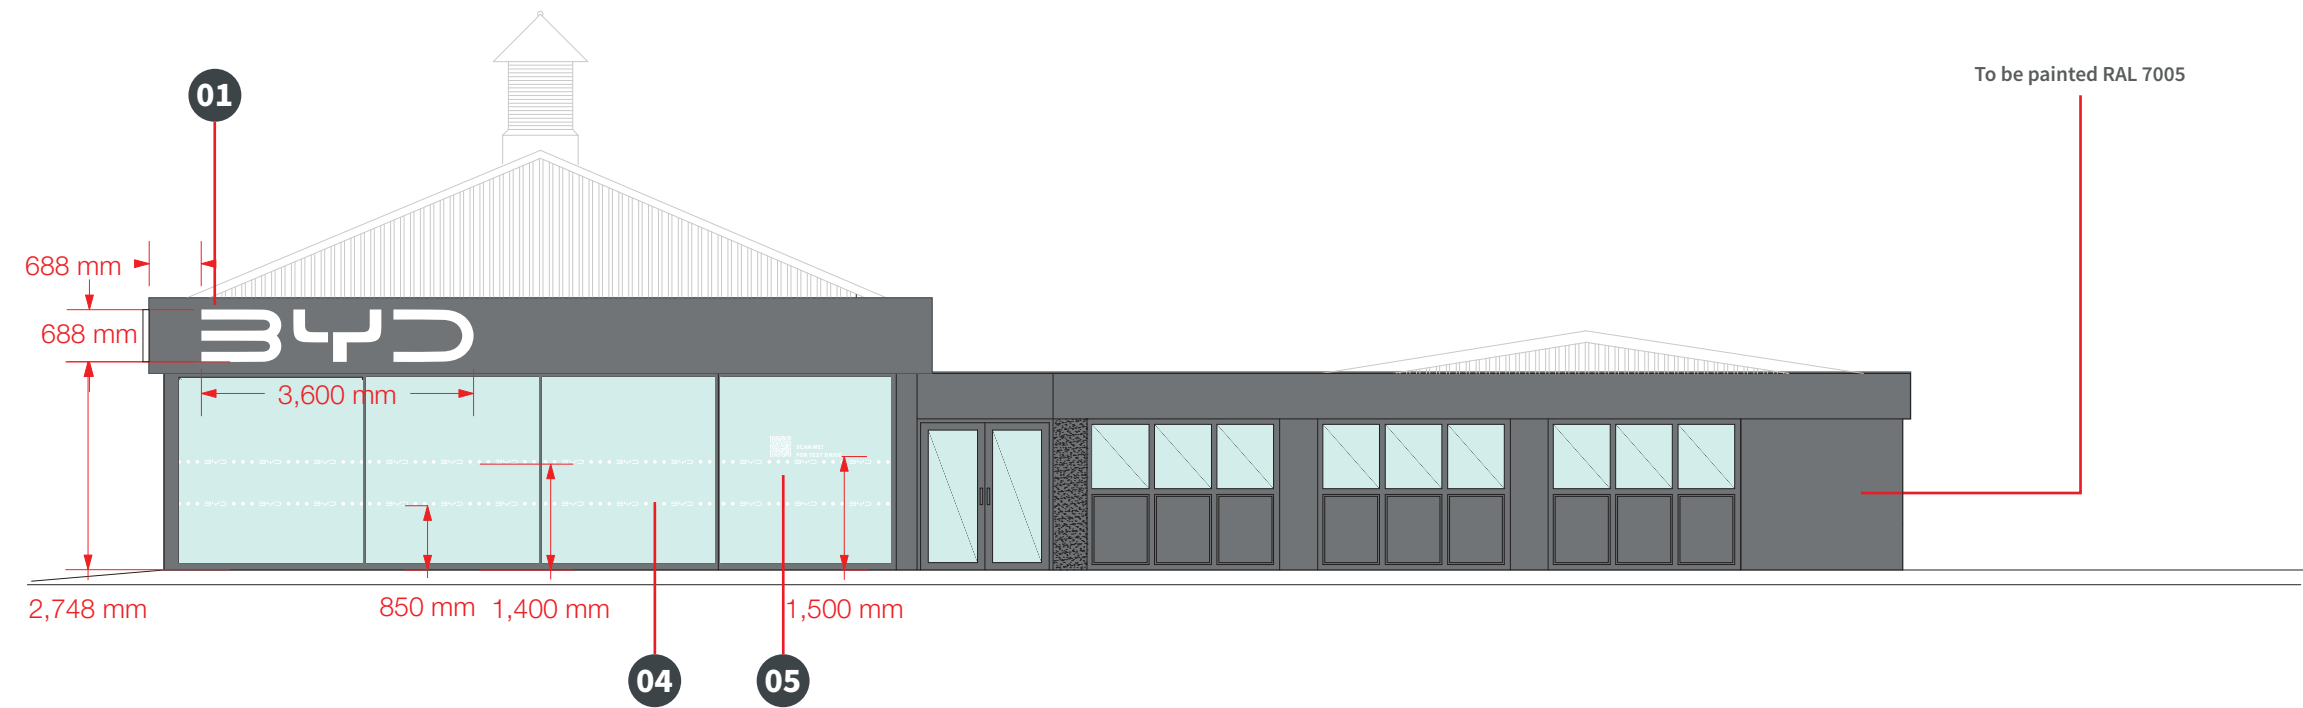

Proposed South Elevation (Building 1)



Existing South Elevation (Building 1)

