



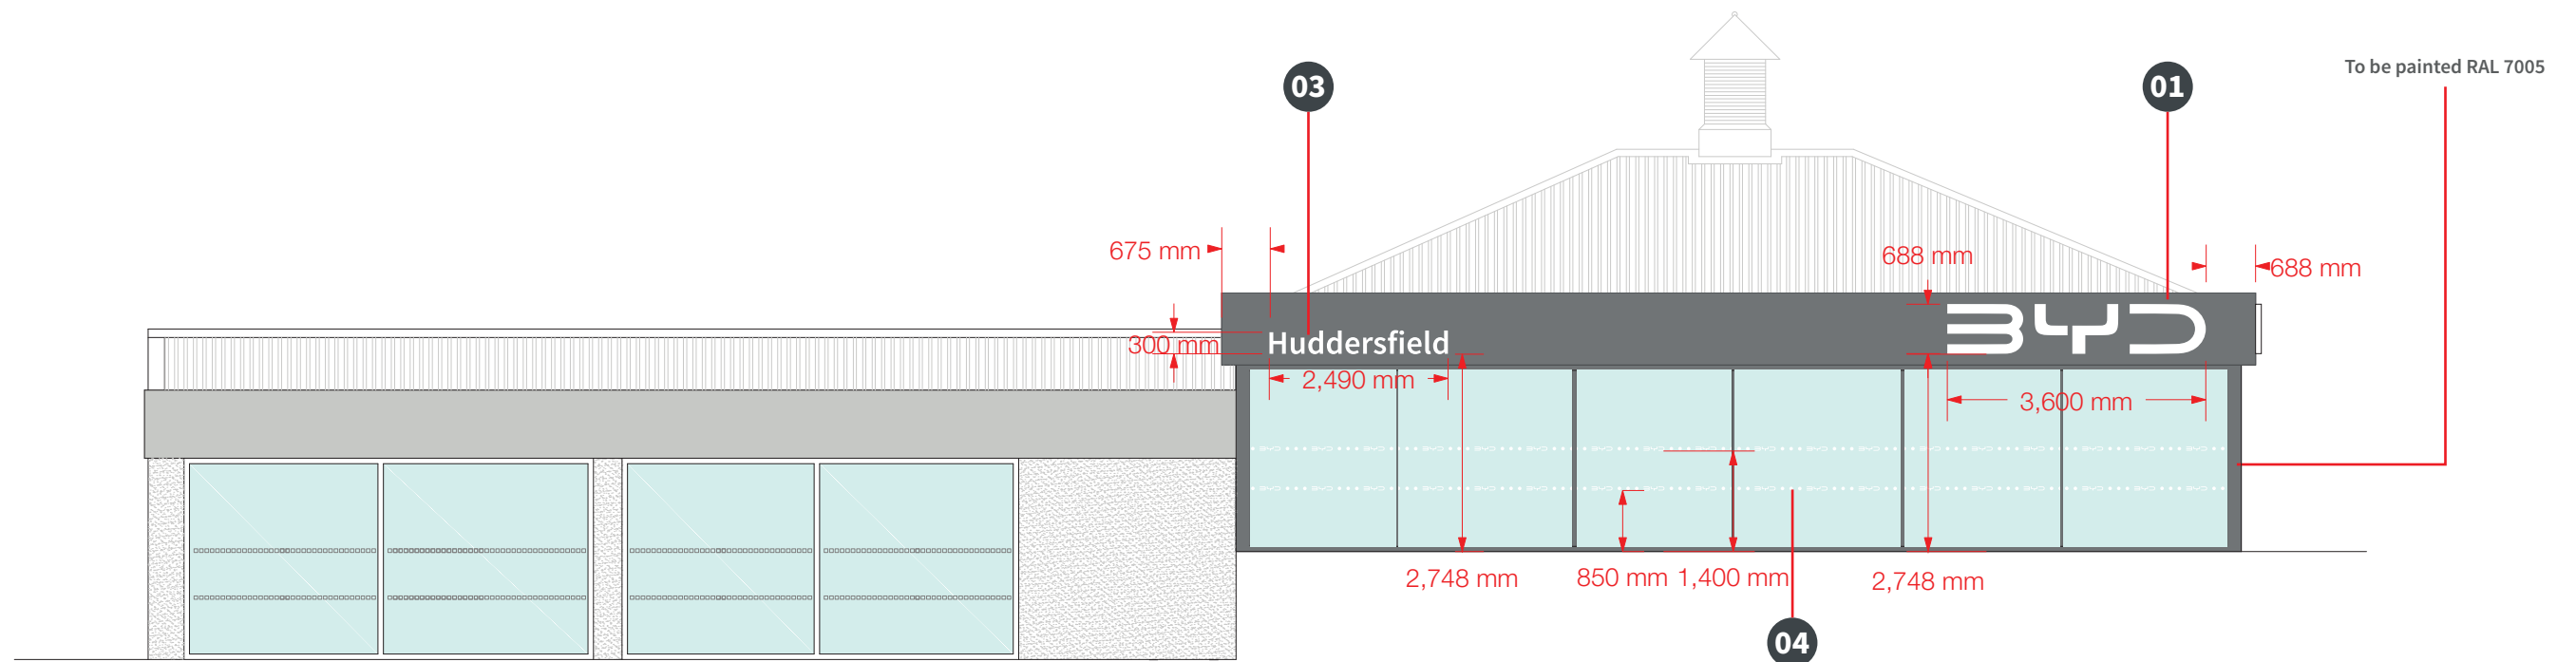

Proposed West Elevation (Building 1)

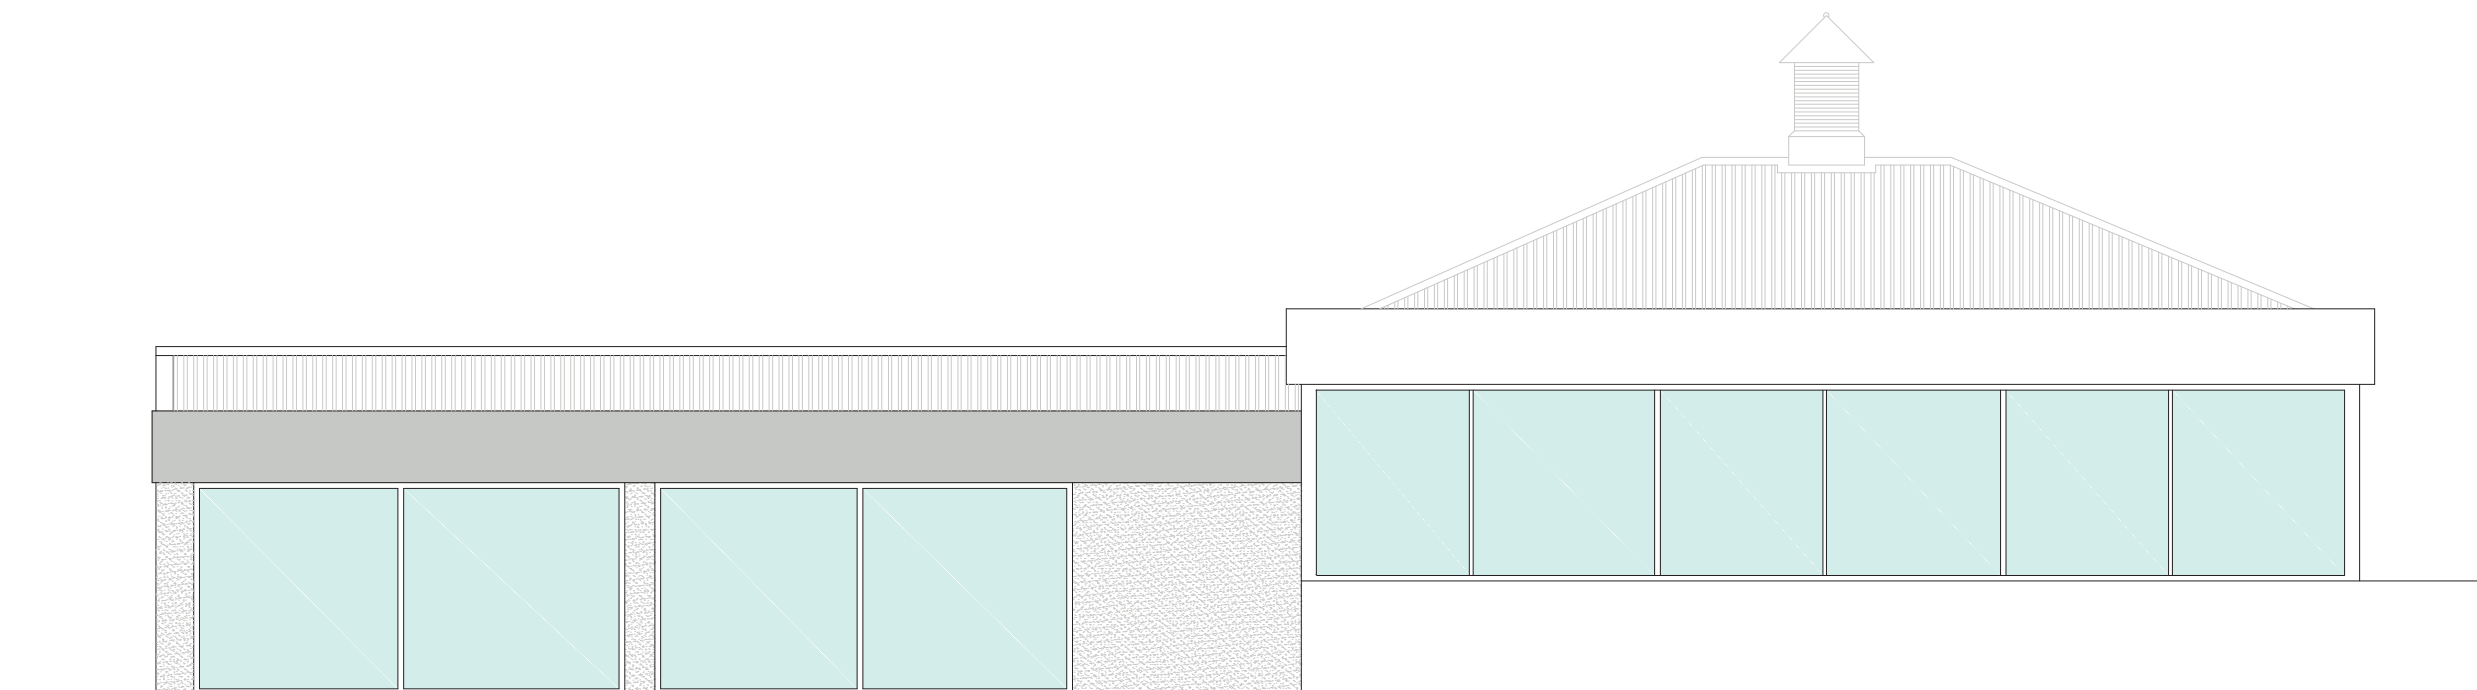

Existing West Elevation (Building 1)

