


Signage

Item 01 - BYD LOGOTYPE 3600 (Qty: 03)

Manufactured Logo with enameled aluminum sheet edges decorated with natural brushed aluminum, opal acrylic illuminated with LEDs (6000k).

Scale 1:20

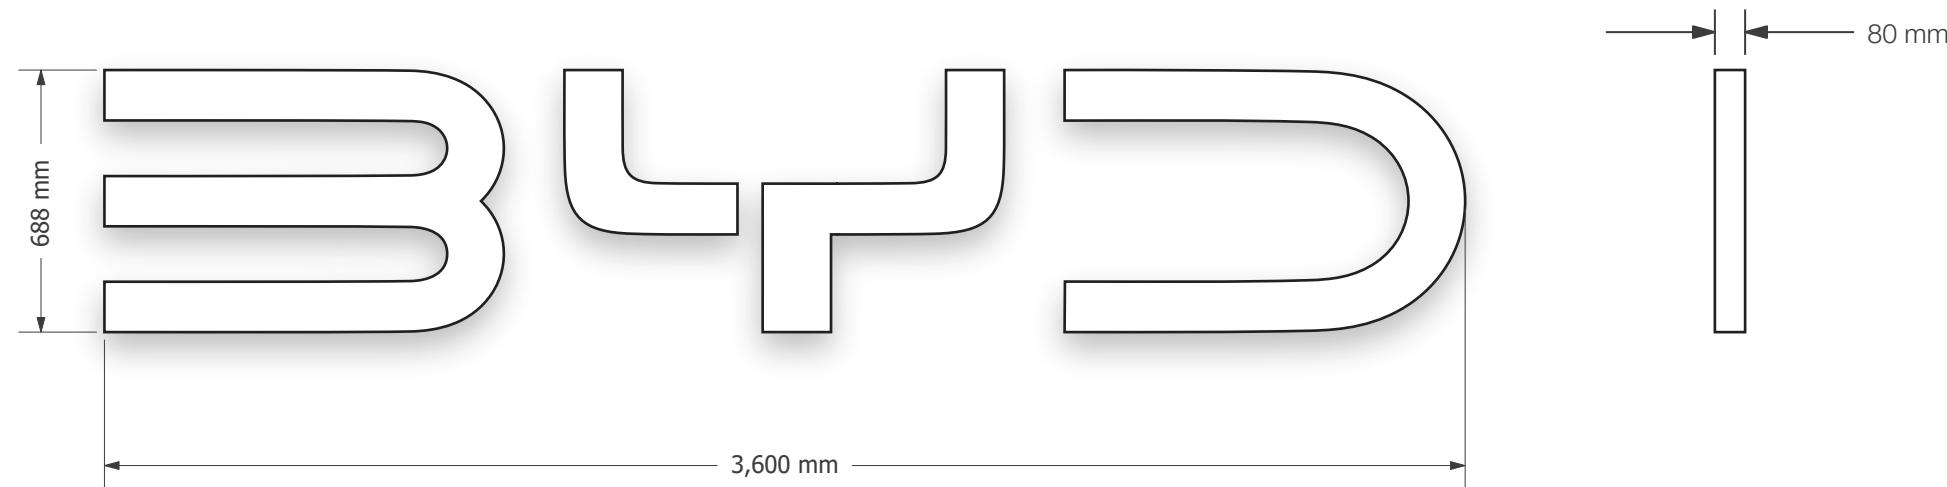

Item 02 - SERVICE 300 (Qty: 01)

Manufactured City name with enameled aluminum sheet edges decorated with natural brushed aluminum, opal acrylic illuminated with LEDs (6000k).


Scale 1:20



Item 03 - CITYNAME 300 (Qty: 01)

Manufactured City name with enameled aluminum sheet edges decorated with natural brushed aluminum, opal acrylic illuminated with LEDs (6000k).

Scale 1:20

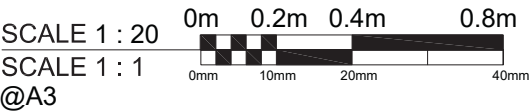

No. 32981v01

Client BYD

Created 07-07-26

Typeface Source Pro Bold / Gill Sans

Issue 01 - 07-07-26

Project Perrys Huddersfield

Designer B Carter

Colours



Page 05 of 09

Location HD1 6AP

Approved S Abosch

This scheme is a visual representation of our signage proposal. Sizes, colours and physical attributes of the actual signage may vary due to the limitations of the manufacturing process.
This document is the property of Omega Signs Ltd and must not be passed on to third parties without prior consent. Any unauthorised use of this document will result in a design fee being charged.
Copyright © Omega Signs 2024.

Omega Signs Limited
Newmarket Approach,
Leeds, LS9 0RJ
0113 240 3000
info@omega-signs.co.uk
www.omega-signs.co.uk

