




SECTION A-A
PROPOSED

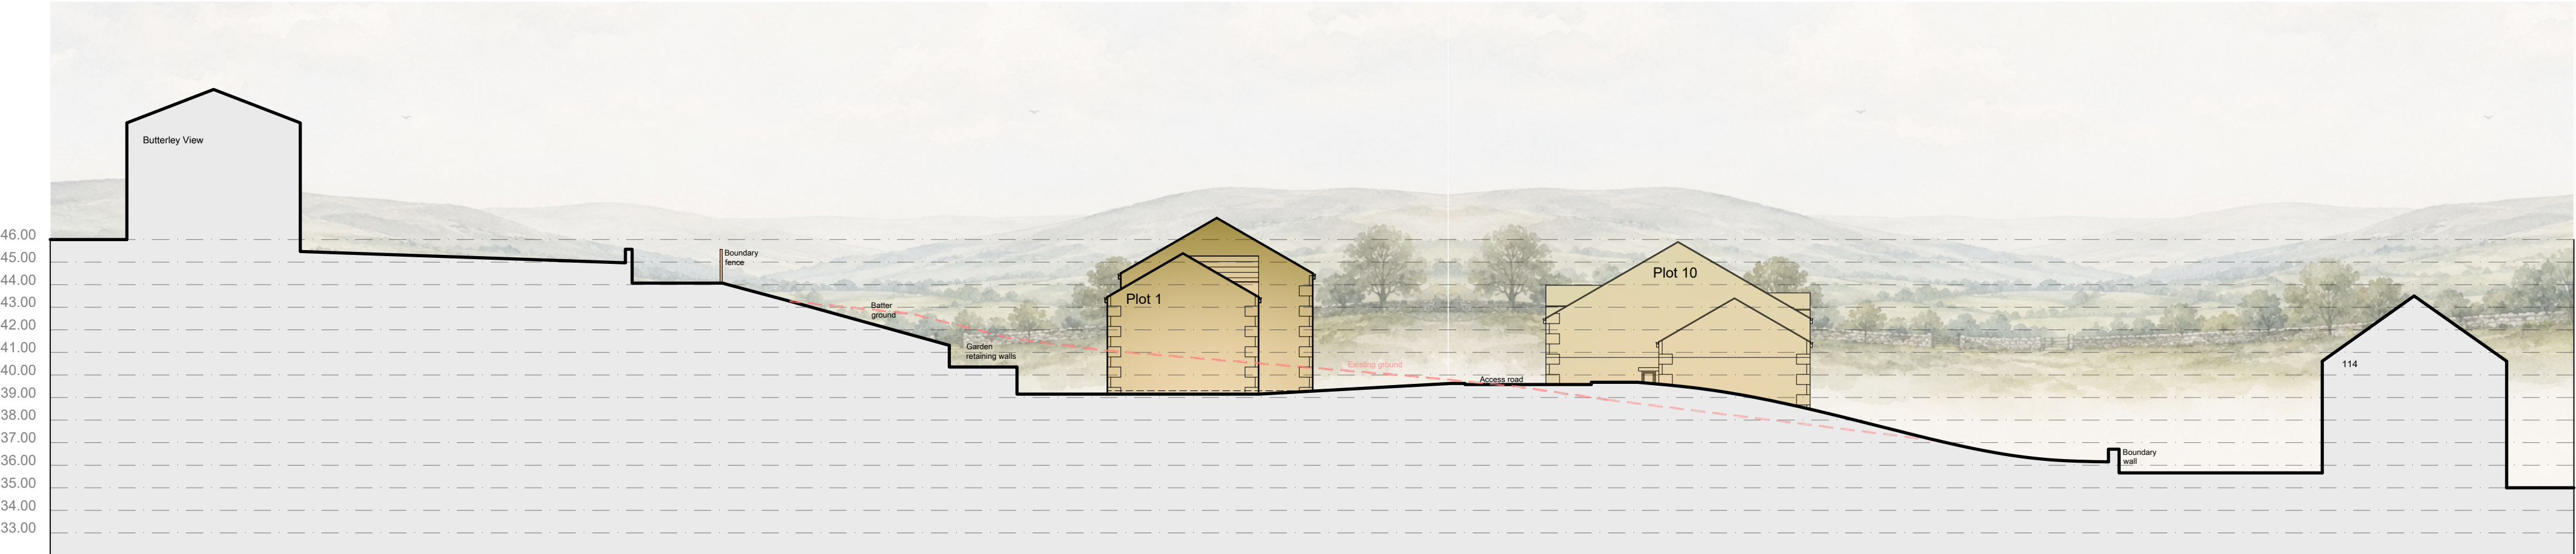


SECTION B-B
PROPOSED

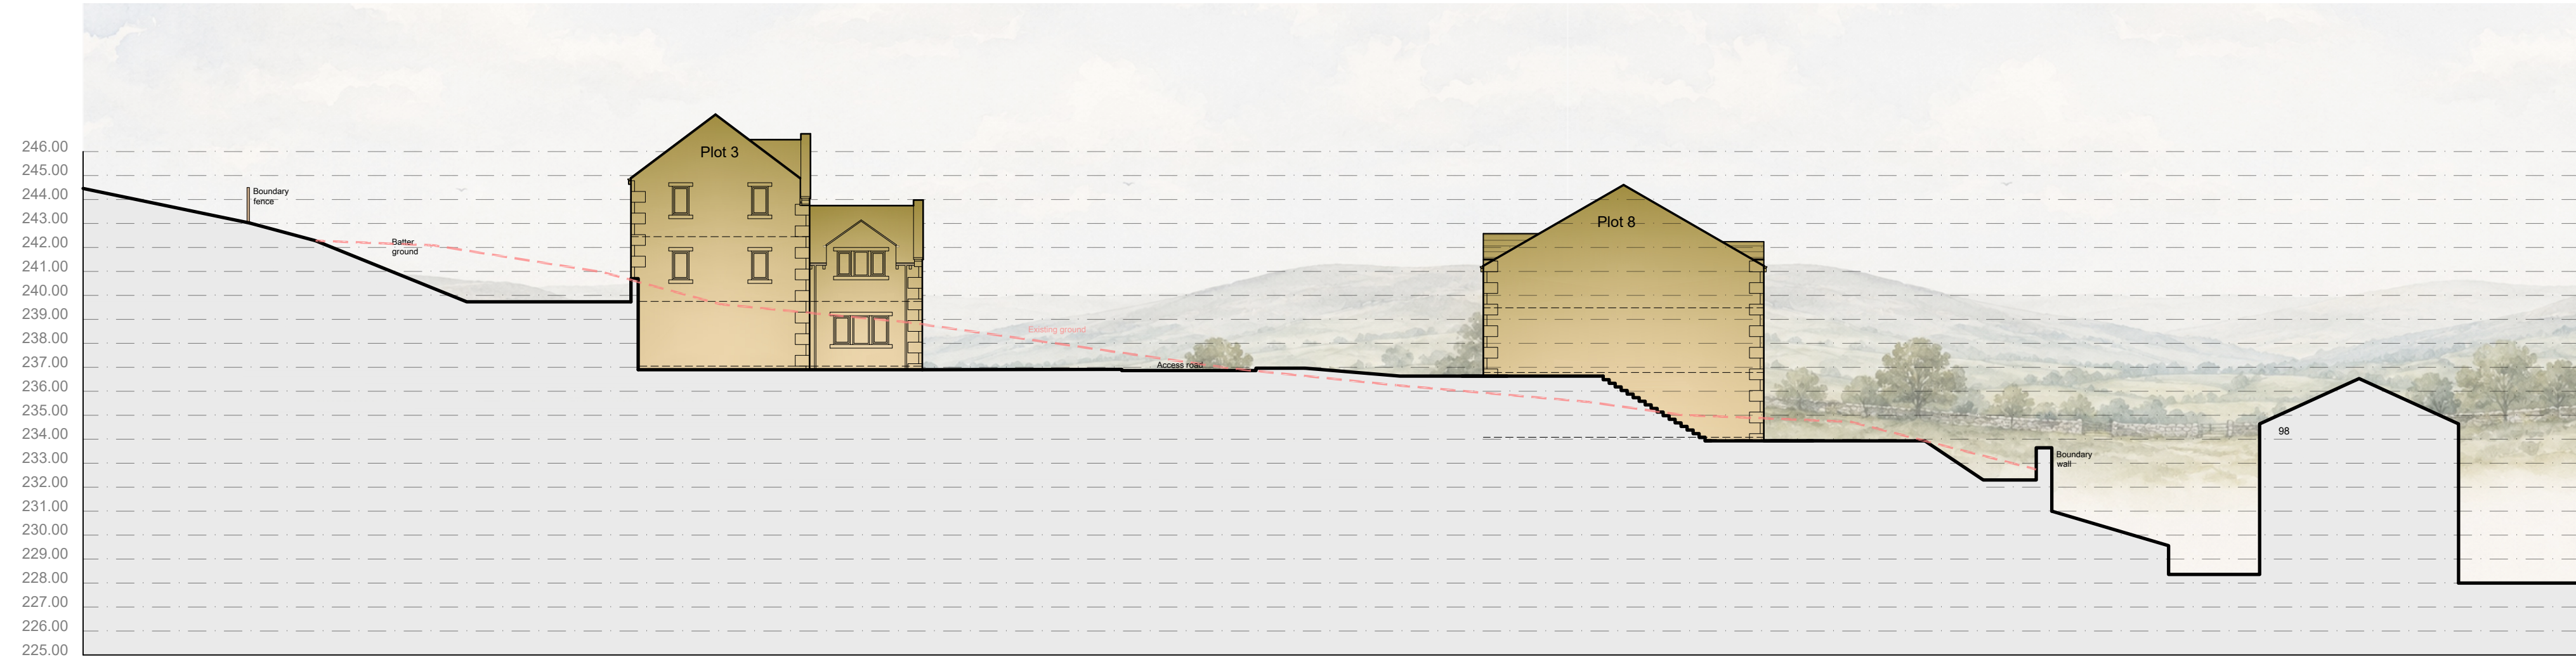

SECTION C-C
PROPOSED

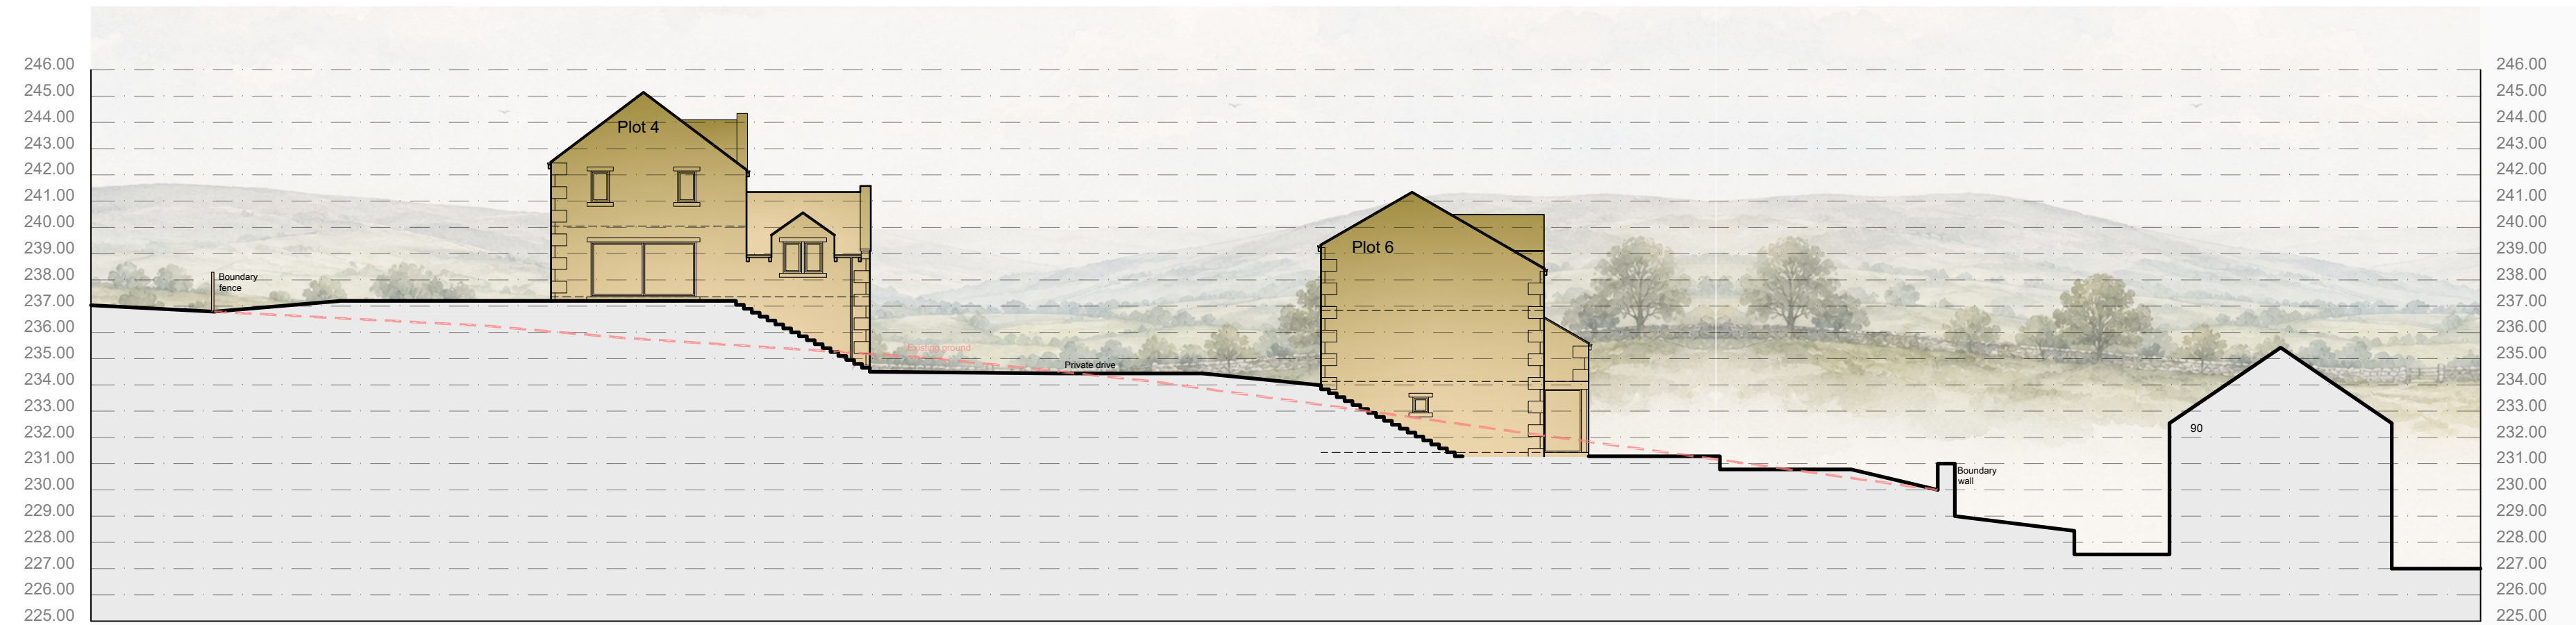

SECTION D-D
PROPOSED

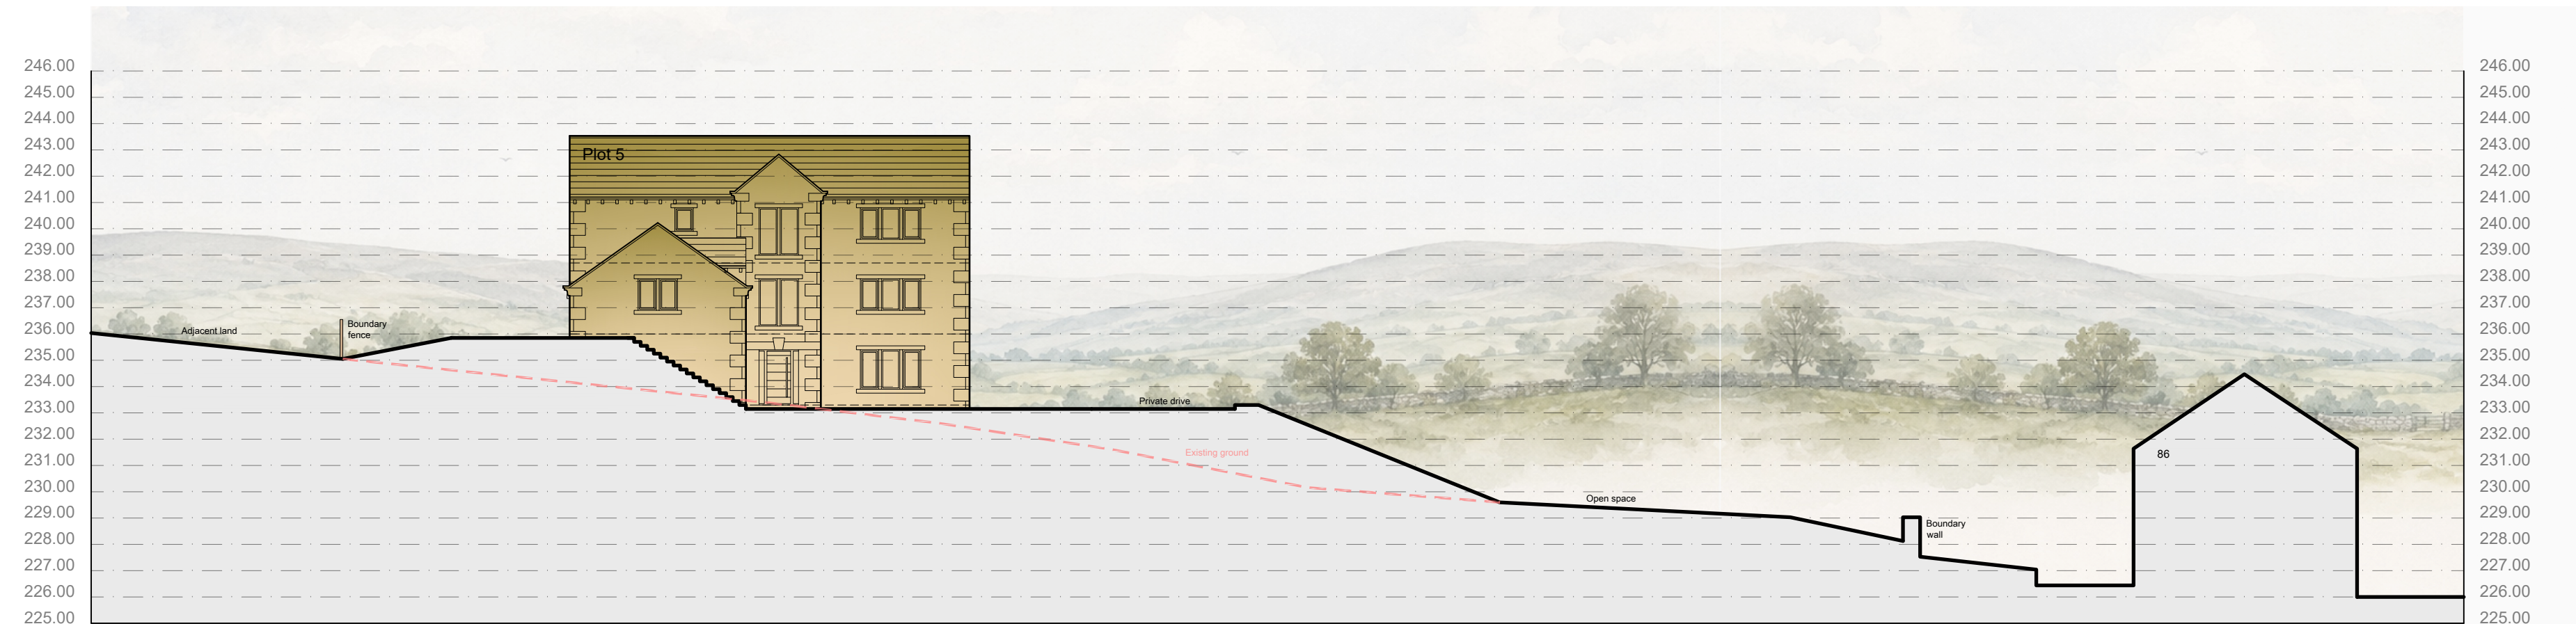

SECTION E-E
PROPOSED



SECTION KEY PLAN - 1:500

NOTES

This drawing has been prepared specifically for the purpose of obtaining Planning and or Building Regulations Approval. Its suitability for other purposes without additional supplementary details and specifications cannot be guaranteed.

All dimensions are to be checked on site, any discrepancies are to be reported to the designer before work commences. Use only figured dimensions.

All structural components shown are indicative only. Details / calculations of structural members are to be provided by the Structural Engineer.

This drawing is not to be copied or divulged to a third party without written permission.



Revisions		
P01	Preliminary Issue	18.06.26
P02	Sections updated to suit	02.07.26
P03	Proposed levels updated	09.07.26

Project:

Residential Development

at Netherley Drive
Marsden
Huddersfield

for Sycamore Homes

Site Sections

Purpose of issue: PLANNING

Drawn DRH

Date June 2026

Scales 1:500 @ A0

Drawing No. 2620 - 0401 - P03