
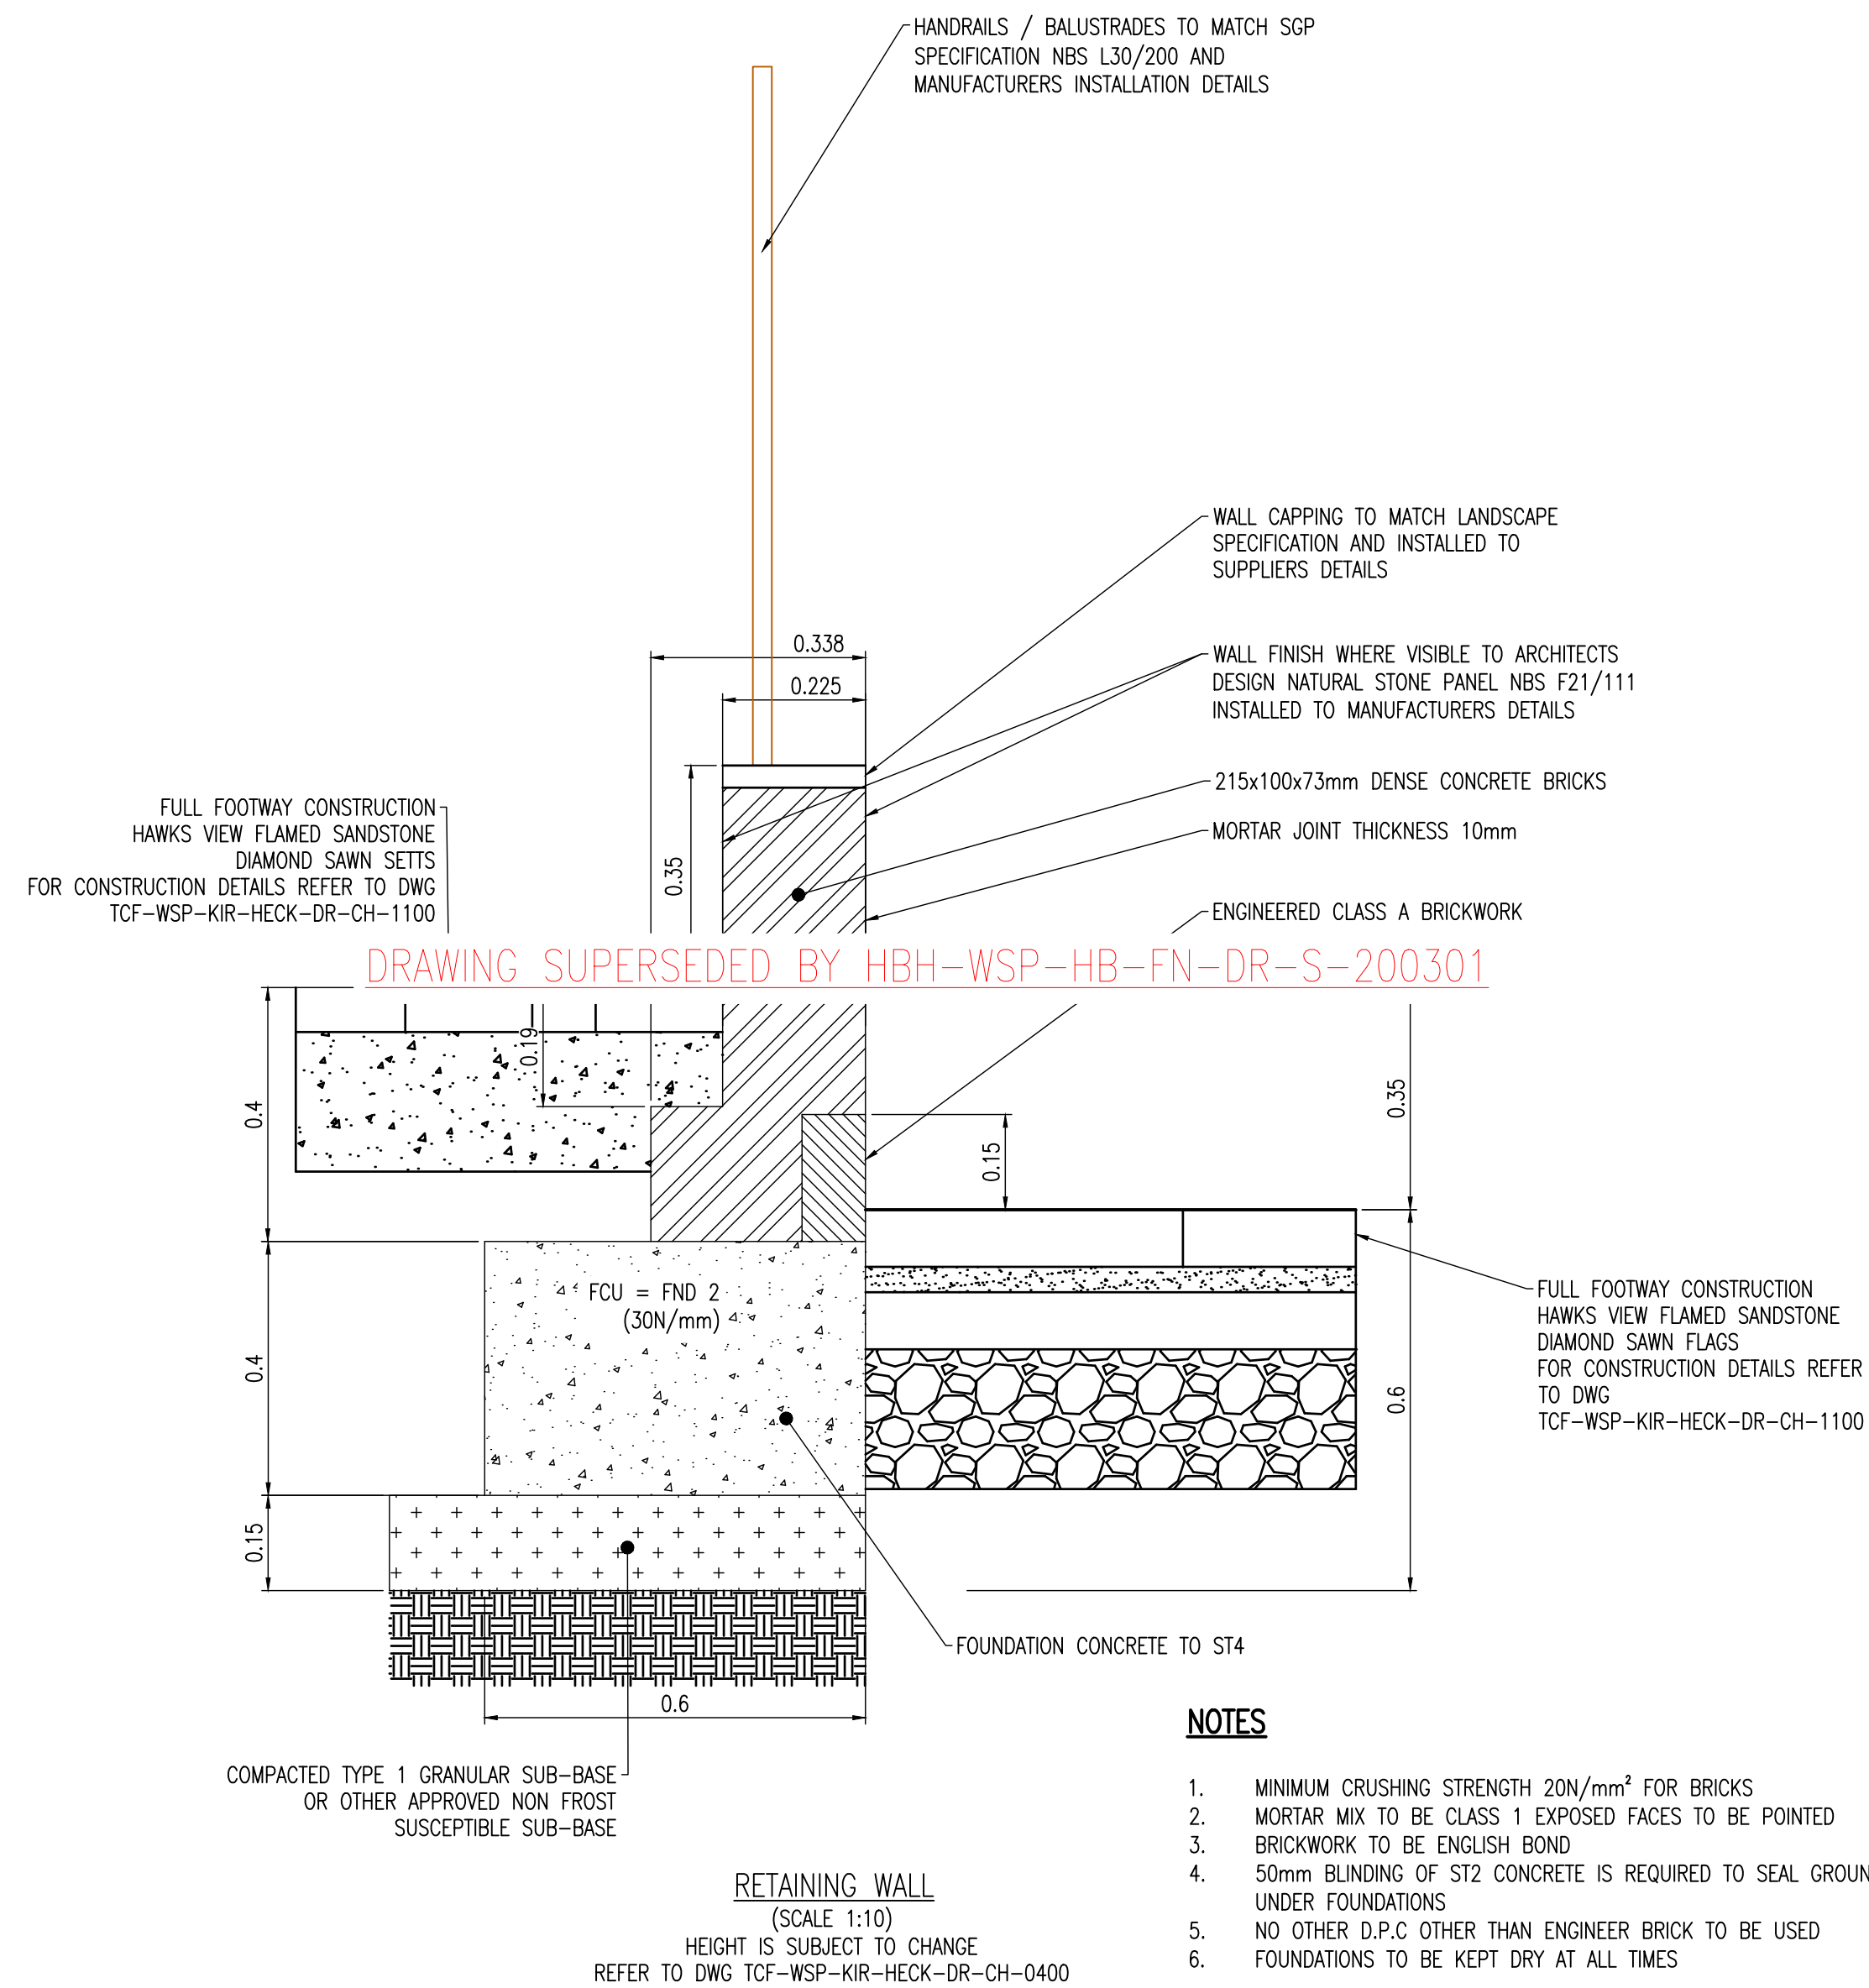
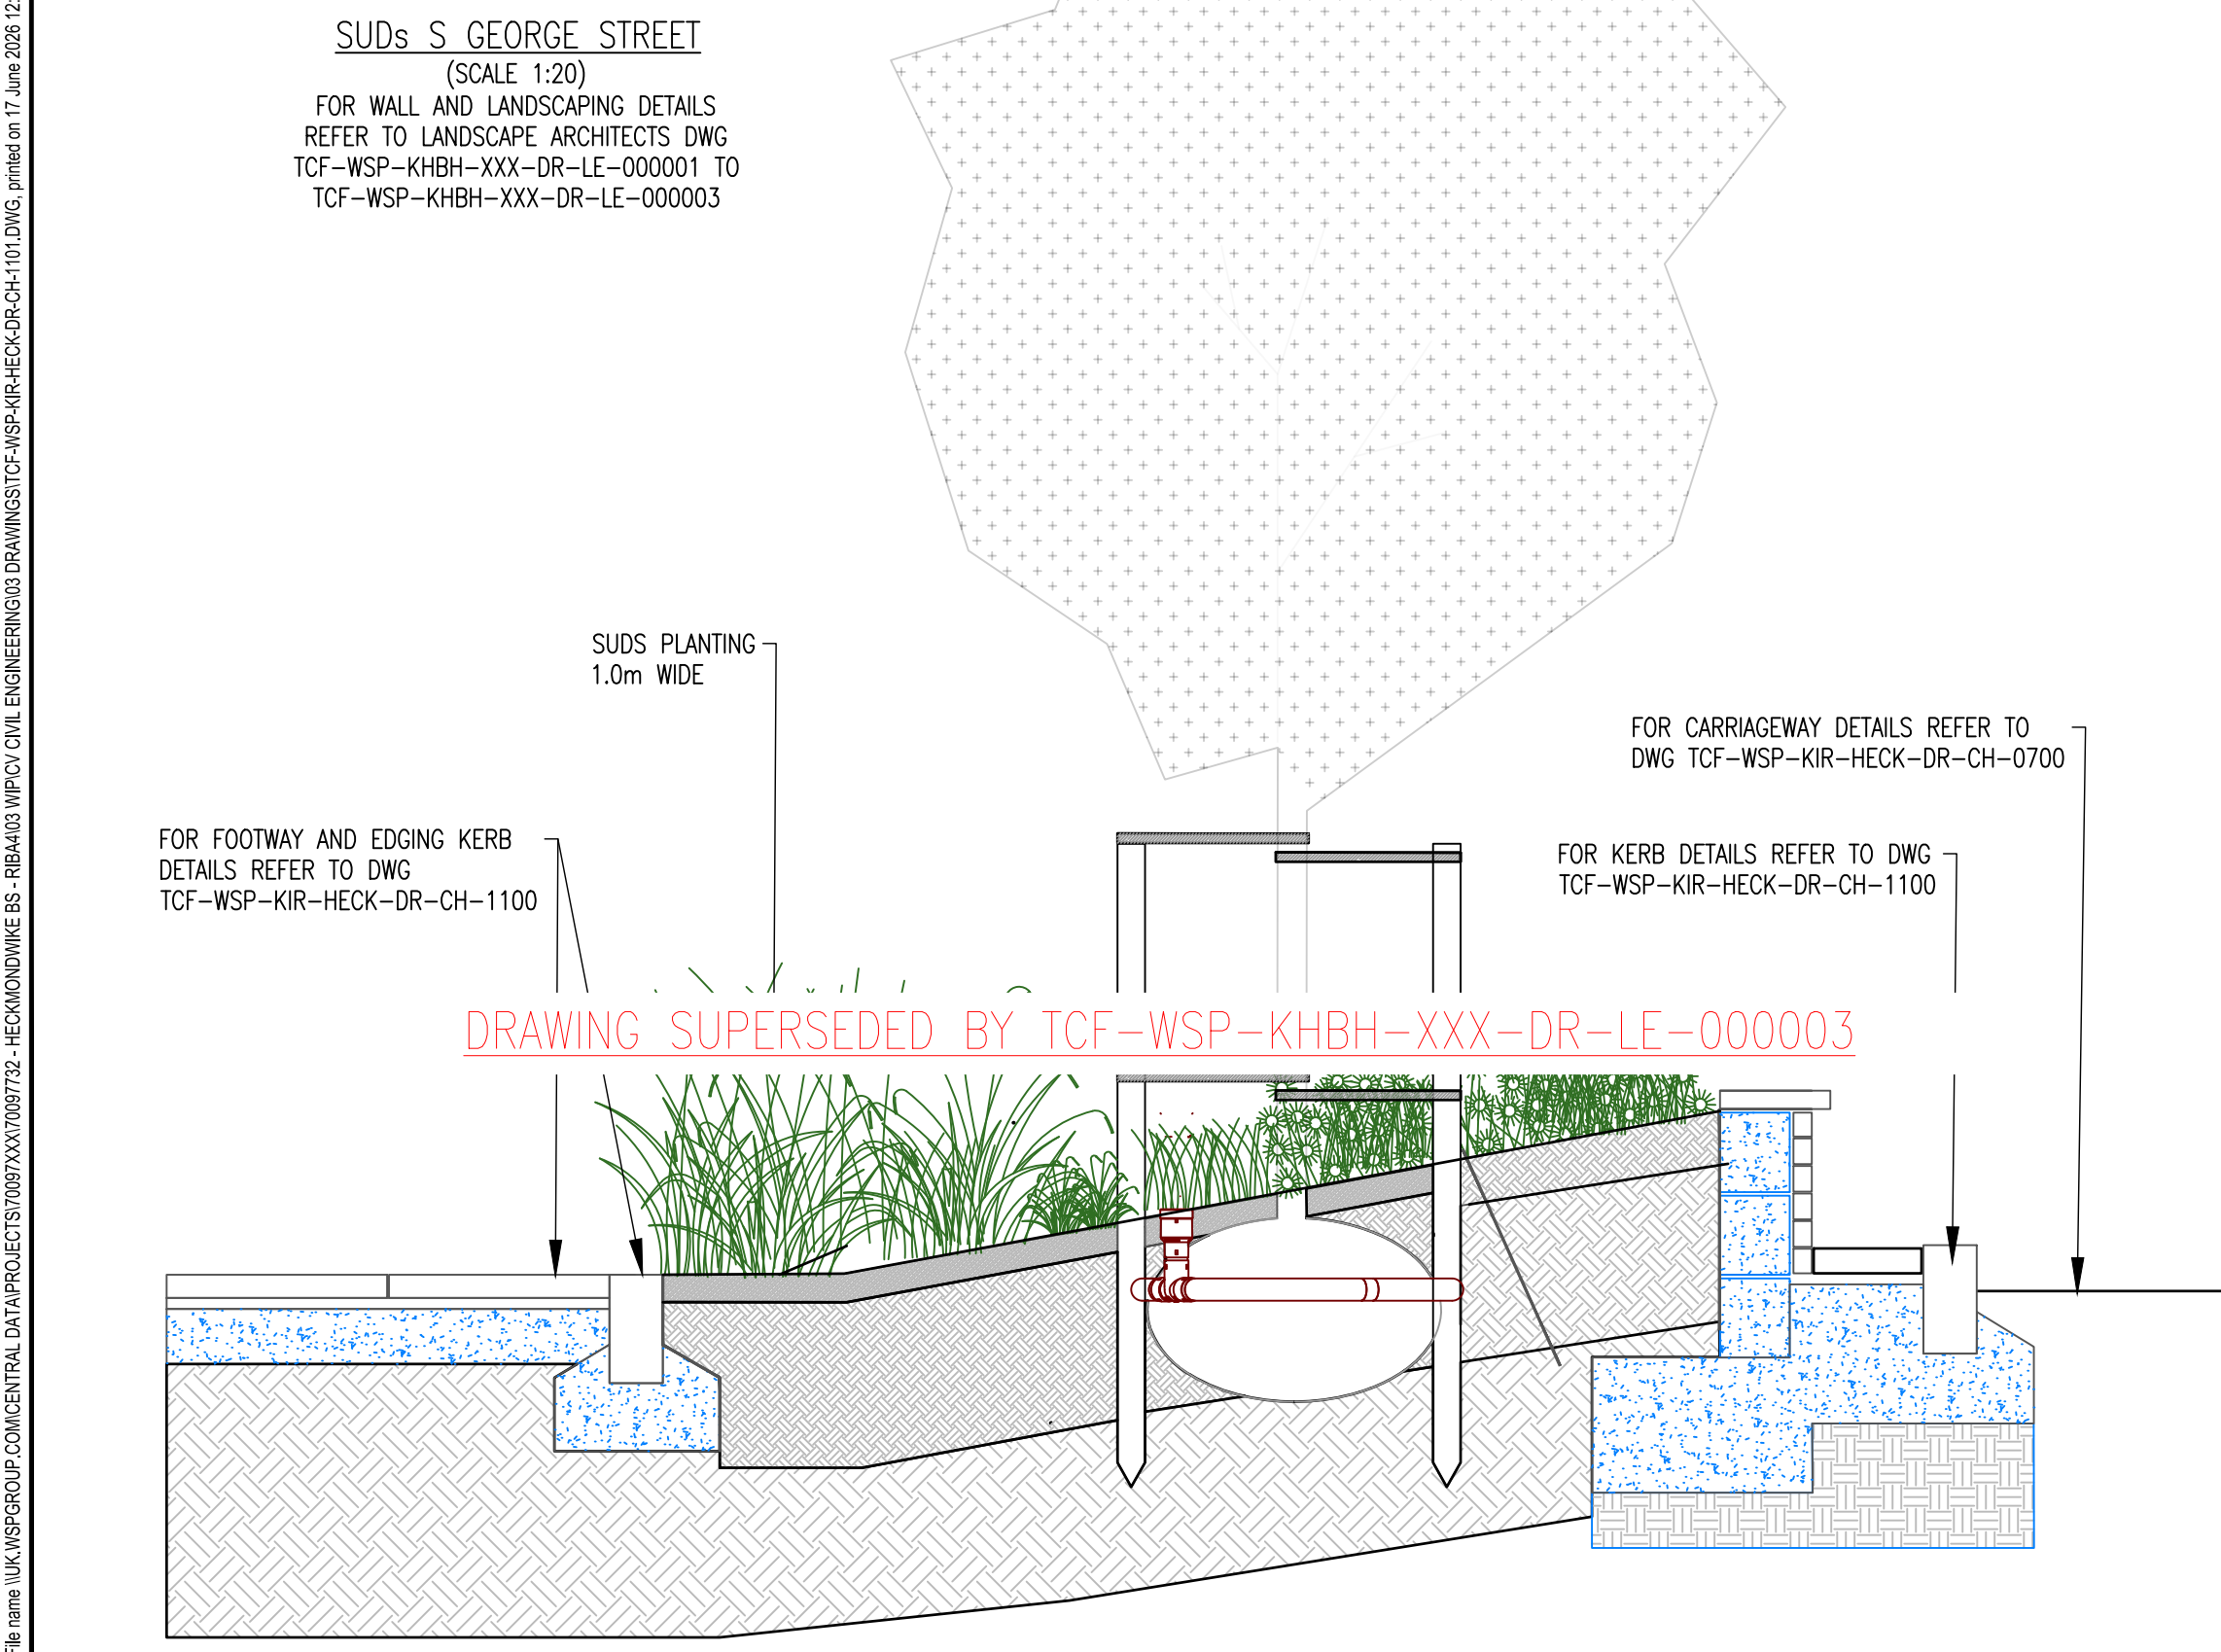
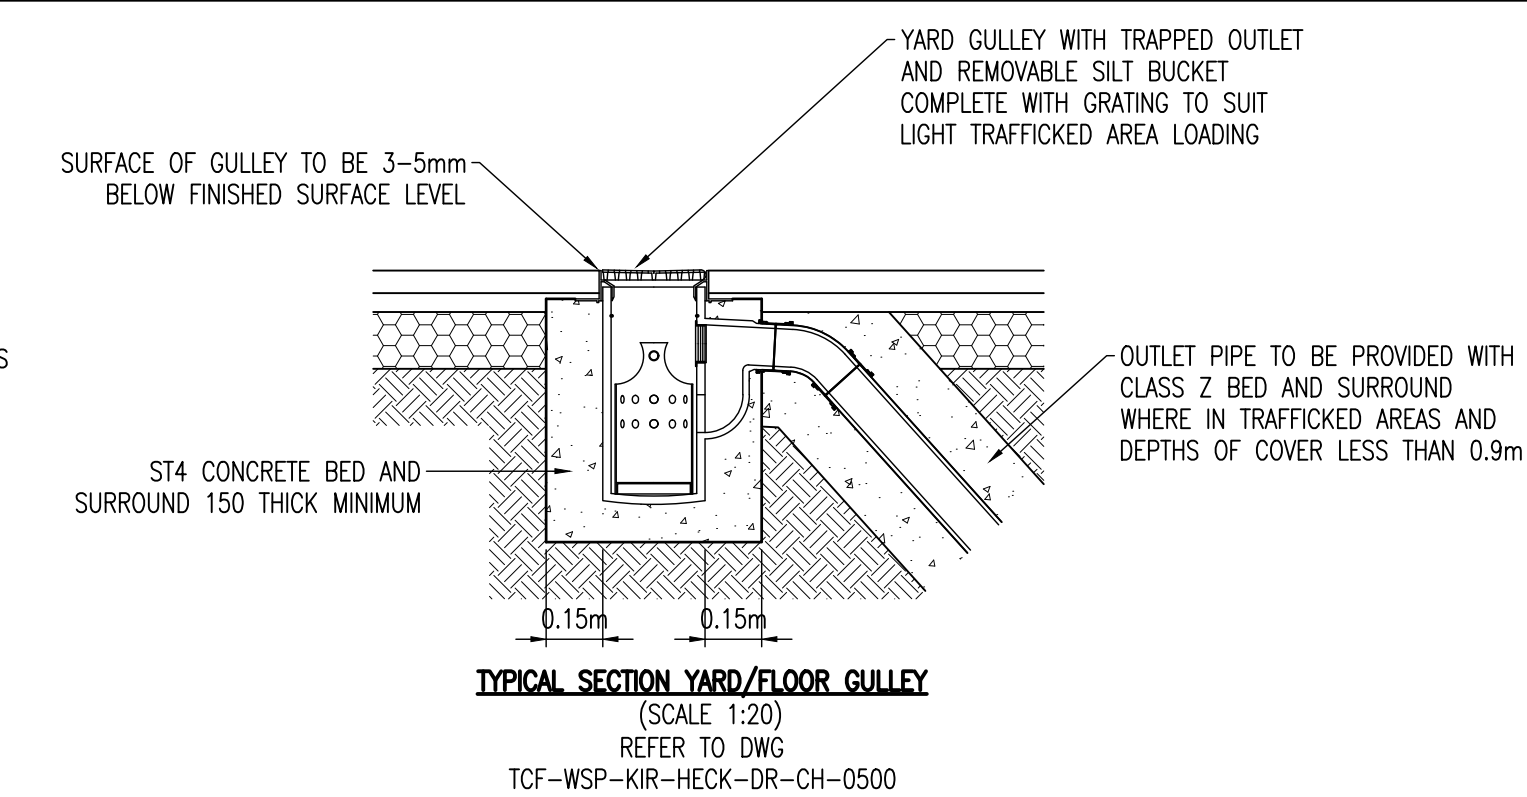
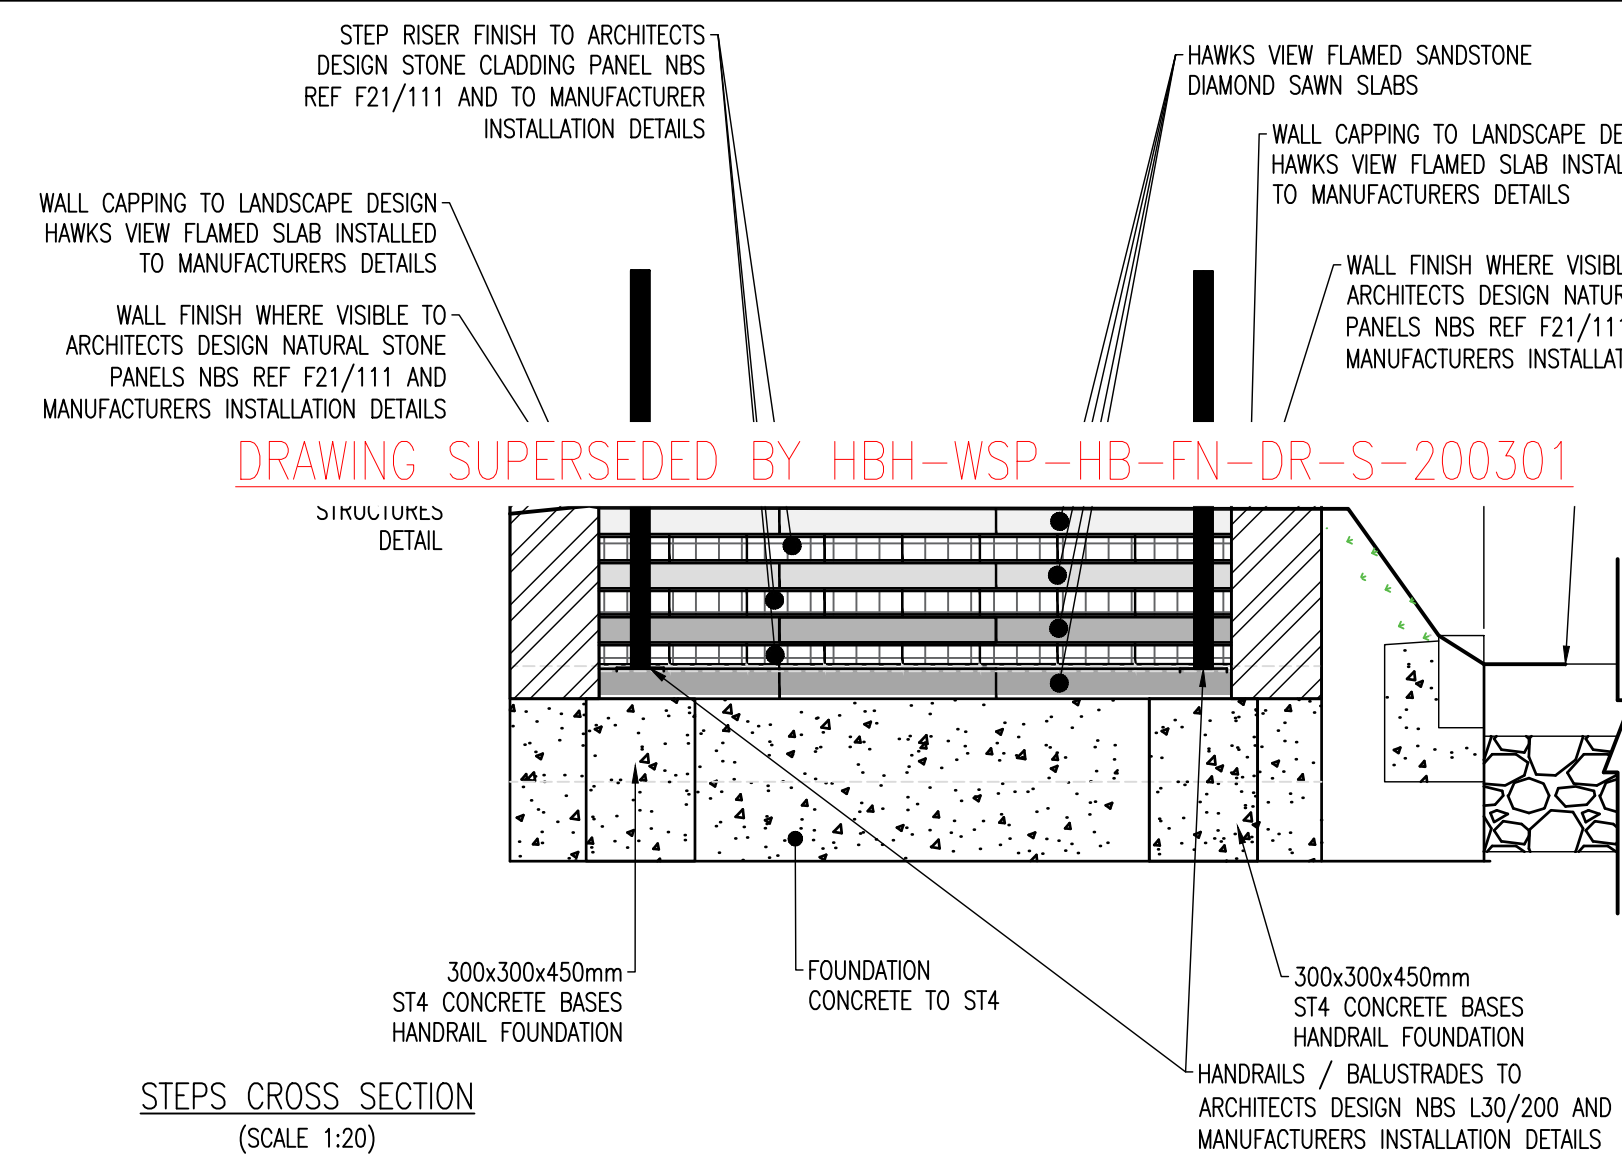


File name: \\UK.VSPGROUP.COM\CENTRAL DATA\PROJECTS\0097000\000702 - HECKMOND WIKI - RIBA\03 - IMPACT CIVIL ENGINEERING\03 DRAWINGS\TCF-WSP-KIR-HECK-DR-CH-1101.DWG, printed on 17 June 2026 12:56:38, by Cooper, Chris

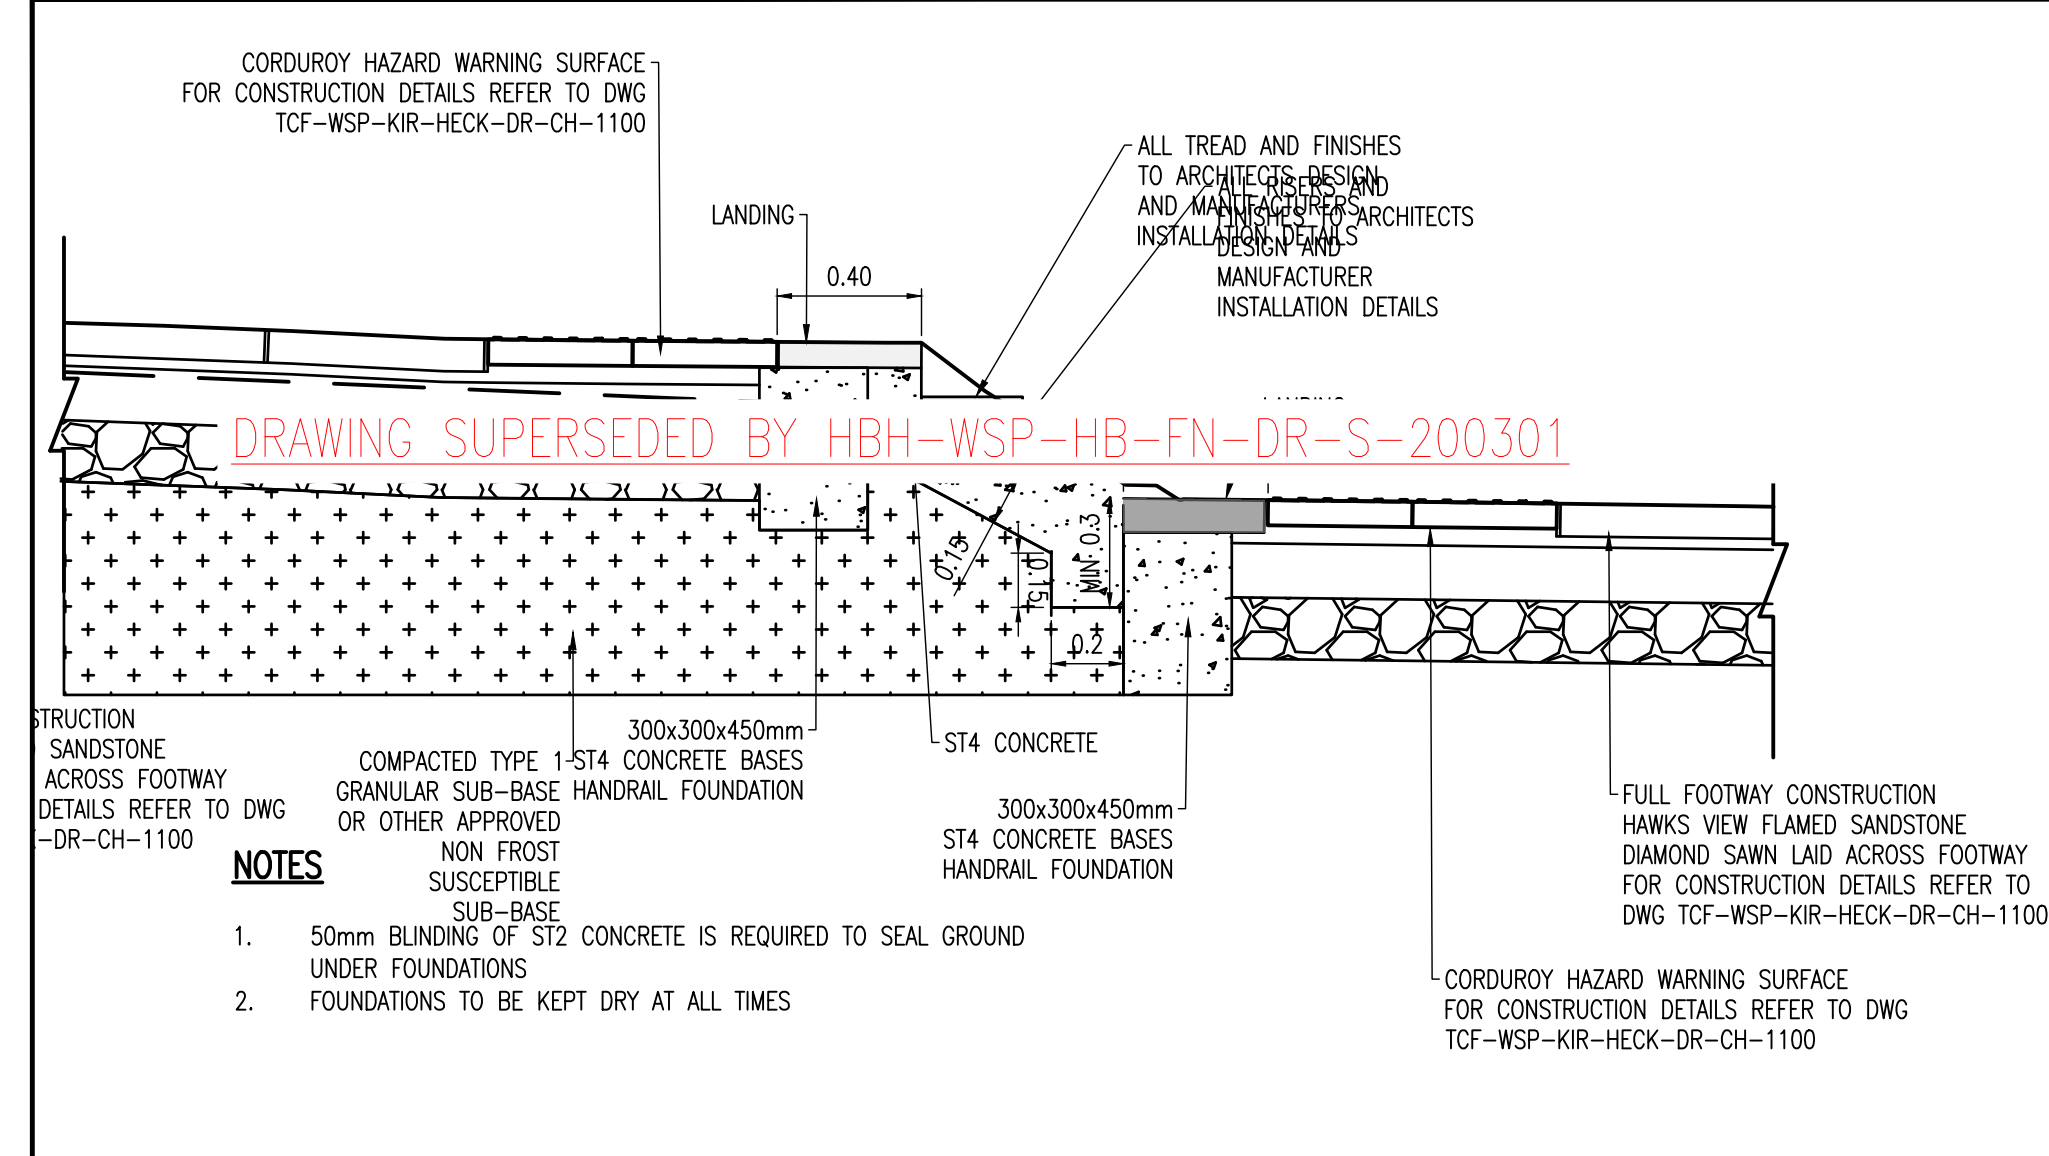

DO NOT SCALE

PLEASE NOTE: THIS DRAWING HAS BEEN ISSUED AS A RECORD
OF DESIGN INFORMATION PROVIDED FOR CONSTRUCTION. IT
SHOULD NOT BE RELIED UPON AS AN ACCURATE AS-BUILT
RECORD OF THE COMPLETED WORKS.

CO3	17/06/2026	CNC	AS DESIGNED	CS	CC
CO2	05/02/2025	CC	AMENDED AFTER DESIGN CHANGES - REMOVAL OF CONSERVATION KERBS	DPL	CC
CO1	06/09/2024	CC	FIRST ISSUE	SG	SG
REV	DATE	BY	DESCRIPTION	CHK	APP

DRAWING STATUS:	CR - CONSTRUCTION RECORD
-----------------	--------------------------

wsp

3 Wellington Place, Leeds, LS1 4AP, UK
T+ 44 (0) 113 395 6200, F+ 44 (0) 113 395 6201
wsp.com

CLIENT:
KIRKLEES COUNCIL

ARCHITECT:
SGP

SITE/PROJECT:
HECKMOND WIKI BUS STATION
RIBA 4

TITLE:
TYPICAL SECTIONS

SCALE @ A1: AS SHOWN	CHECKED: SG	APPROVED: DB
PROJECT NO: 70097732	DESIGNED: CC	DRAWN: CC
DATE: September 24		REV:

DRAWING NO: TCF-WSP-KIR-HECK-DR-CH-1101	REV: CO3
--	-------------

© WSP UK Ltd