


EXISTING BLOCK PLAN
1:500

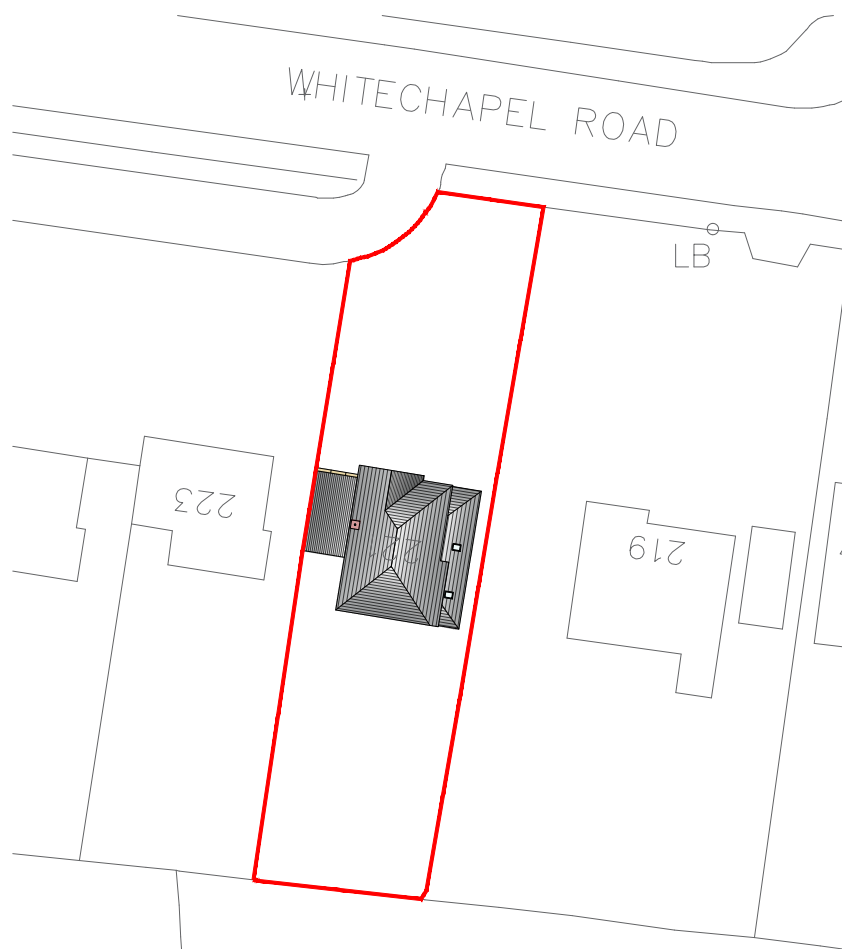

PROPOSED BLOCK PLAN
1:500

2021
NORTHERN
DESIGN AWARDS
FINALIST

BUILD
2021
Home Builder
Awards

2022
Best of Houzz
Service

BUILD
Architecture
Awards
2019

REVISION	DESCRIPTION	DATE
	-	-
	-	-
	-	-
	-	-
	-	-
	-	-
	-	-
	-	-
	-	-
	-	-

PLANNING DRAWING

ORANGE DESIGN STUDIO.
ARCHITECTURAL PRACTICE

hello@orangedesignstudio.co.uk
59A, Huddersfield Road, Mirfield, WF14 8AA
orangedesignstudio.co.uk
01924 650930

COPYRIGHT © ORANGE DESIGN STUDIO LIMITED

PROJECT TITLE 221, WHITECHAPEL ROAD, SCHOLES			
DRAWING TITLE BLOCK PLAN			
SCALE 1:500	DRAWN EC	CHECKED JH	PROJECT REFERENCE ODS_26-1153
PAPER SIZE A3	DWG NUMBER (20)002	DATE 24/07/26	REVISION 1
CLIENT ALAN AND JOANNE SIMPSON			